

PROJECT
AIRPORT, DELHI

CLIENT
TACO BELL

NOTE:

THIS DRAWING & DESIGN IS THE COPYRIGHT OF THE DESIGNER. NO PORTION MAY BE REPRODUCED WITHOUT THE WRITTEN PERMISSION OF THE DESIGNERS

1. ALL DIMENSIONS ARE INCLUDING FINISHES
2. DO NOT SCALE DRAWING. ONLY MENTIONED DIMENSIONS ARE TO BE CONSIDERED.
3. ALL DIMENSIONS MUST BE CHECKED BEFORE COMMENCING WORK ON SITE.
4. ANY DISCREPANCIES SHALL BE BROUGHT UNDER THE NOTICE OF ARCHITECTS PRIOR COMMENCEMENT OF WORK.

REVISION

S.NO.	REMARKS	DATE
1	REV 1	
2	REV 2	
3	REV 3	
4	REV 4	
5	REV 5	
6	REV 6	
7	REV 7	
8	REV 8	

ARCHITECT / INTERIOR DESIGN

ARCH LINK STUDIO
ARCHITECTURE PLANNING
INTERIOR PLANNING

13, DDA SFS FLATS, POCKET 1,
SECTOR-9, DWARKA, NEW DELHI-110075
Ph.: 011-35559249, Mob.-9910315171, 9711400028

CONSULTANT

-

CONSULTANT

-

RELEASE FOR

INFORMATION	TENDER	CONSTRUCTION	AS BUILT
-------------	--------	--------------	----------

TITLE
BOH ELEVATIONS


DATE	28-10-2023
SCALE	NTS
DRAWN BY	ANKITA
CHECKED BY	AR. ANKIT
PRINTED BY	-
DWG. NO.	WD-D-28 D




REFERENCE IMAGE FOR POINTS ARRANGEMENT ABOVE UNDER COUNTER FRIDGE UNIT




REFERENCE IMAGE FOR VEG PREP. UNIT

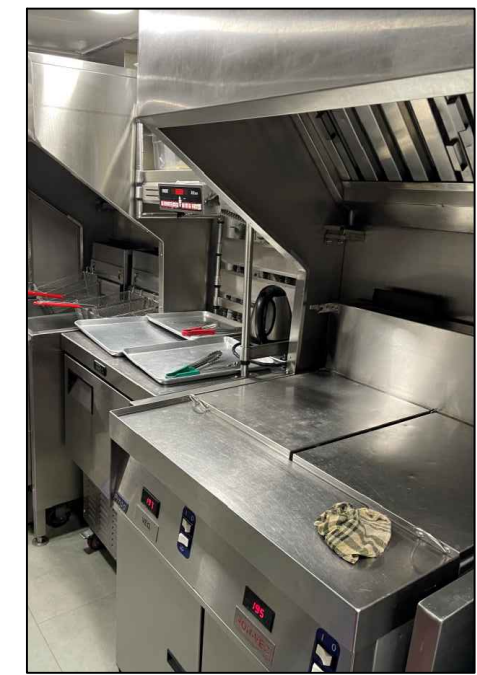

FRYER, UNDER COUNTER FRIDGE REFERENCE IMAGE

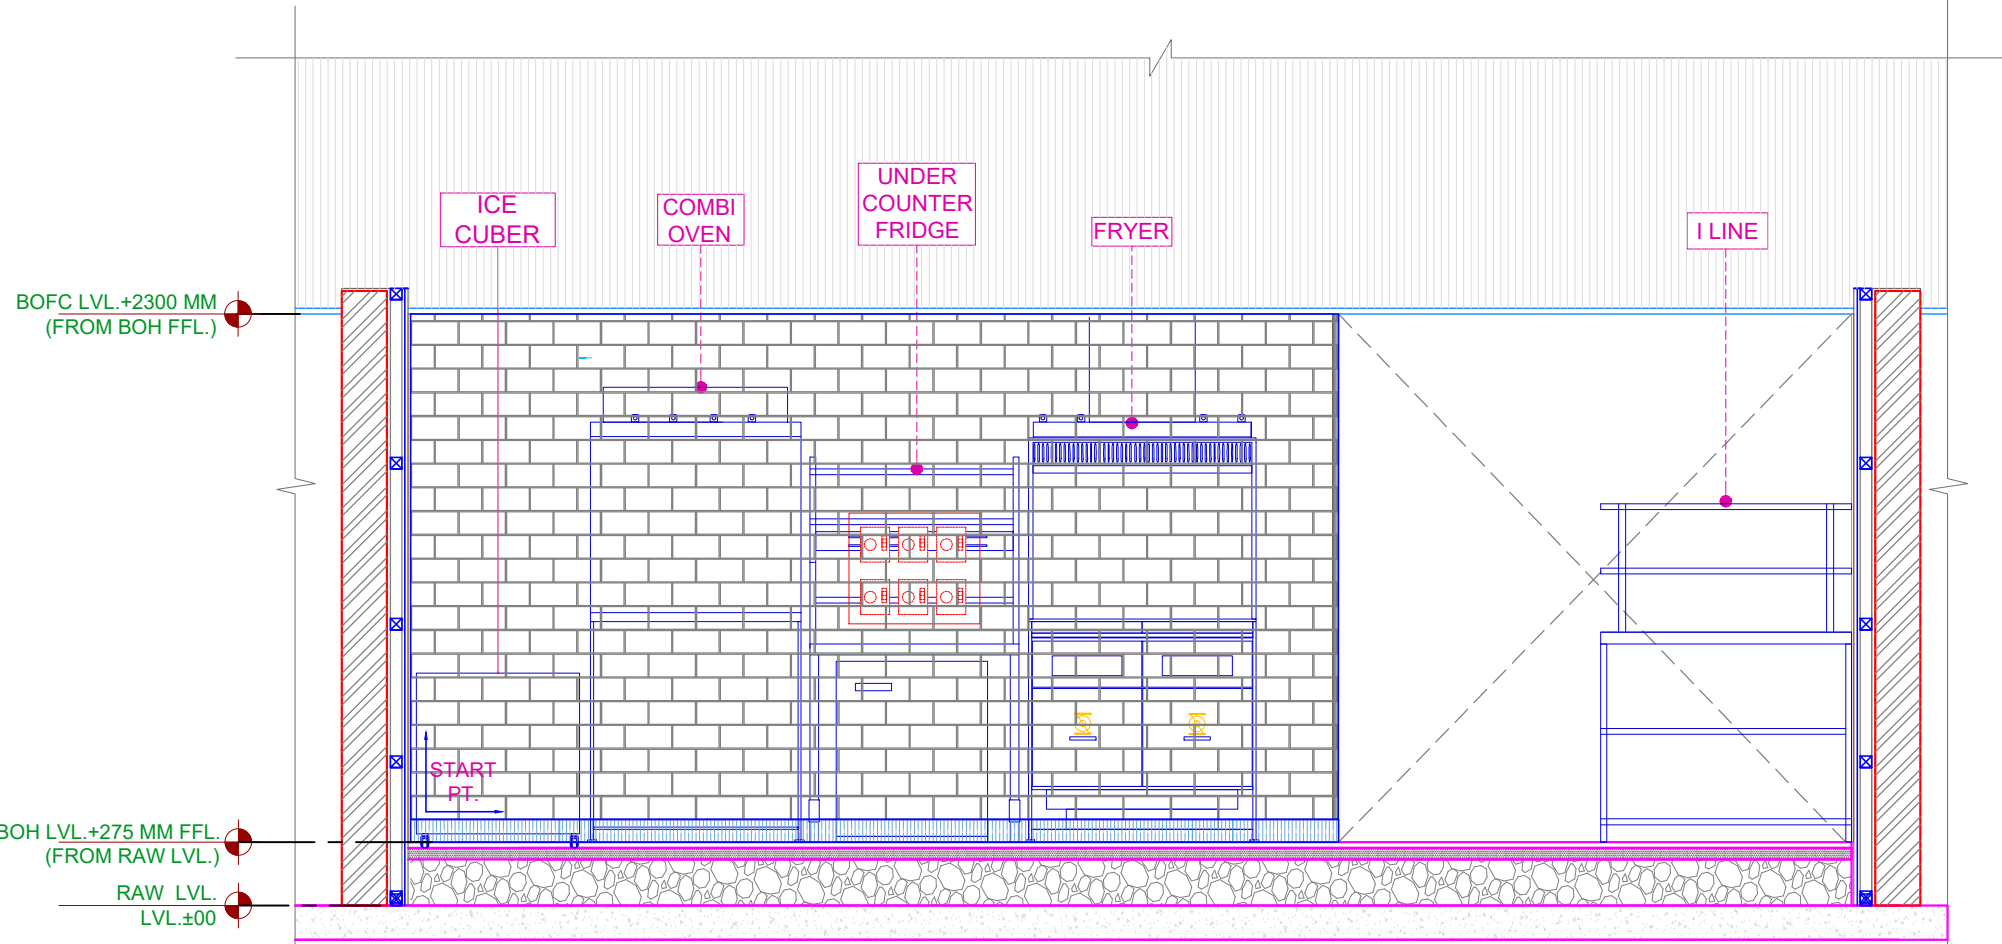

SECTIONAL ELEVATION-D

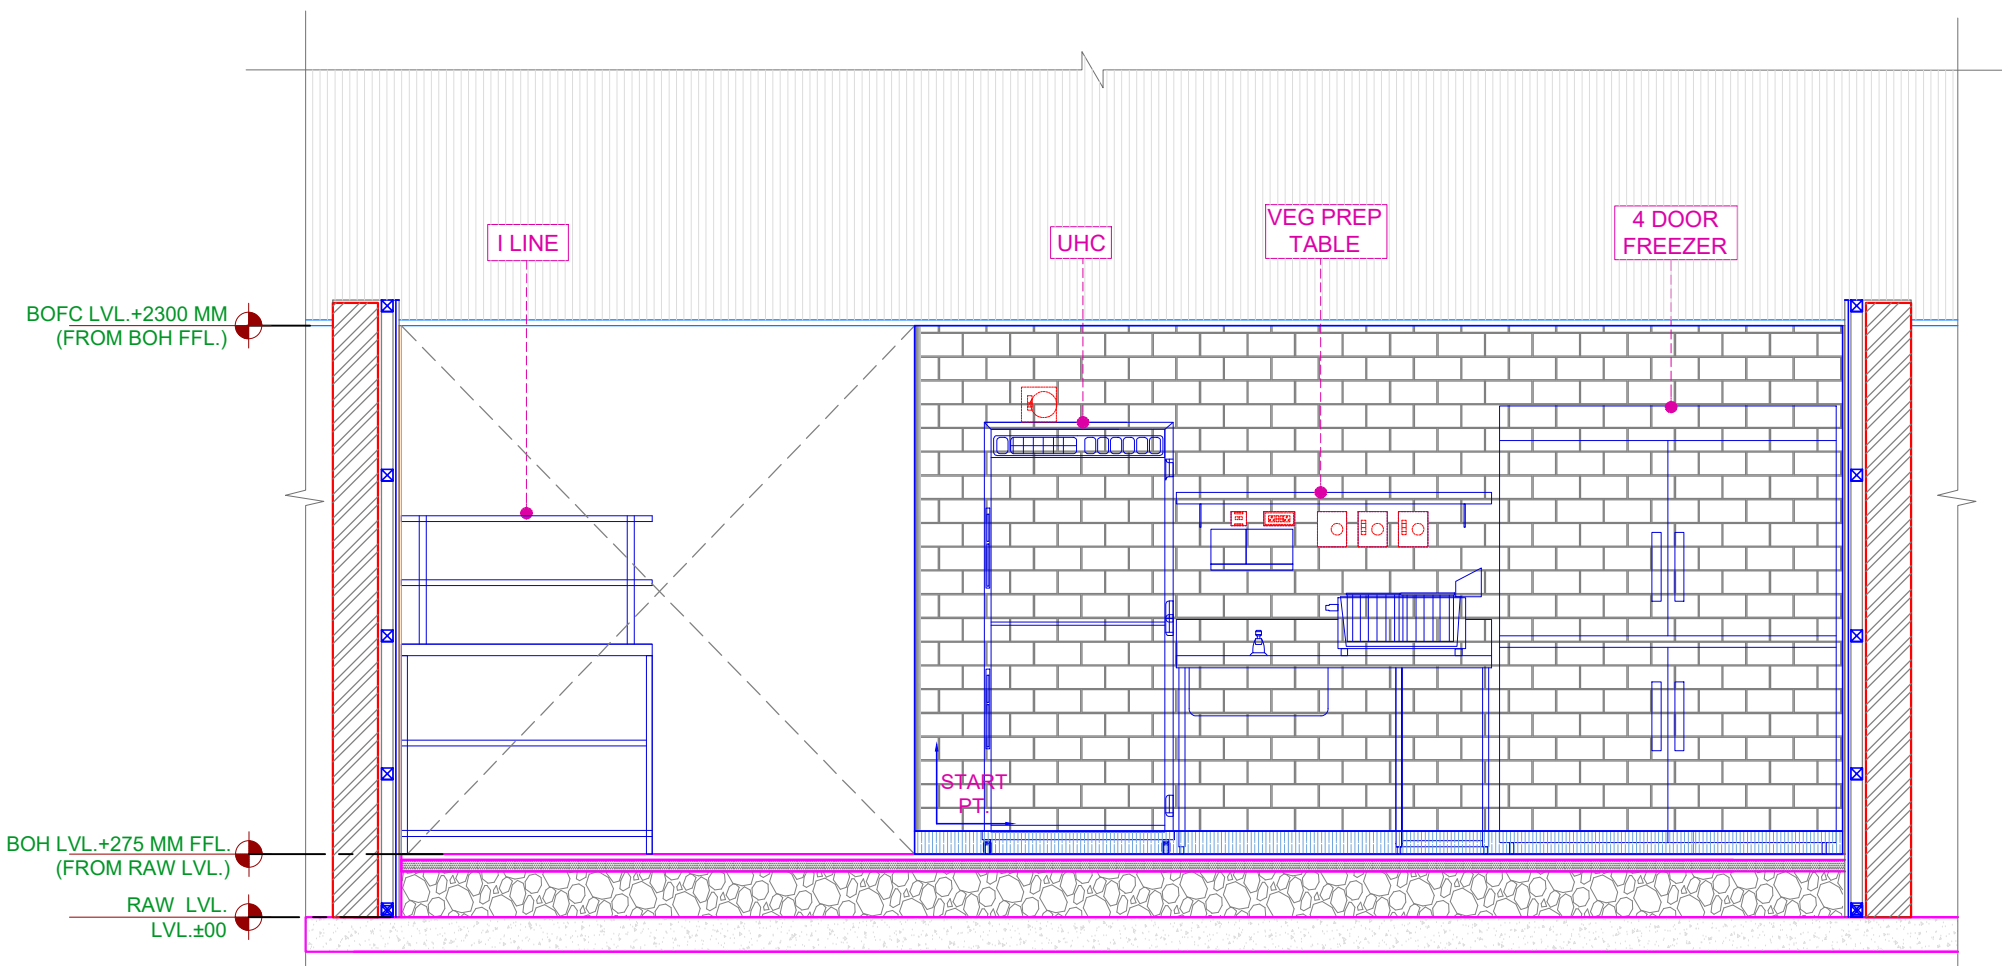

SECTIONAL ELEVATION-E