




CEILING DETAIL PLAN

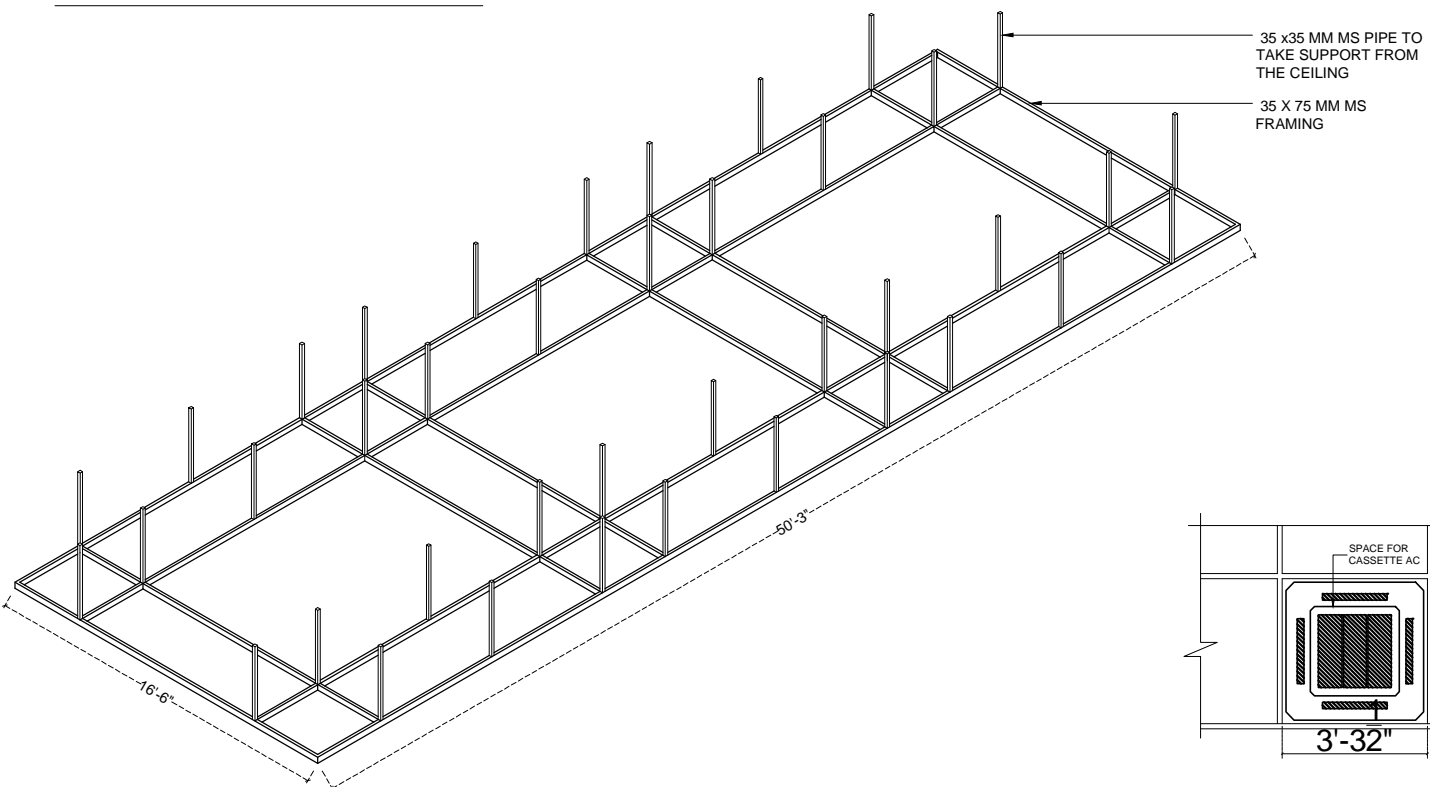

ISOMETRIC FOR THE FRAMING

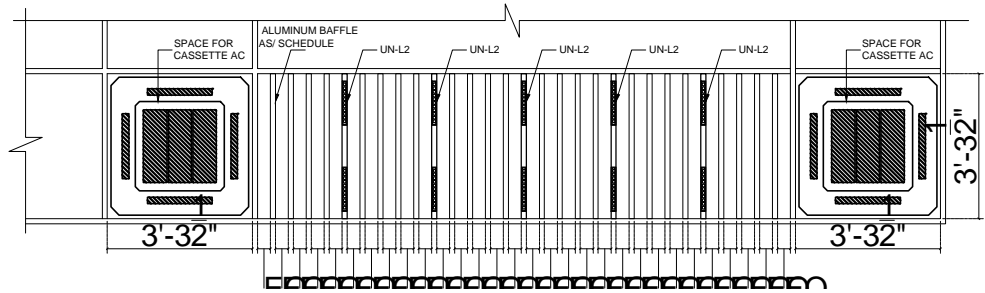

TYPICAL DETAIL FOR THE CEILING

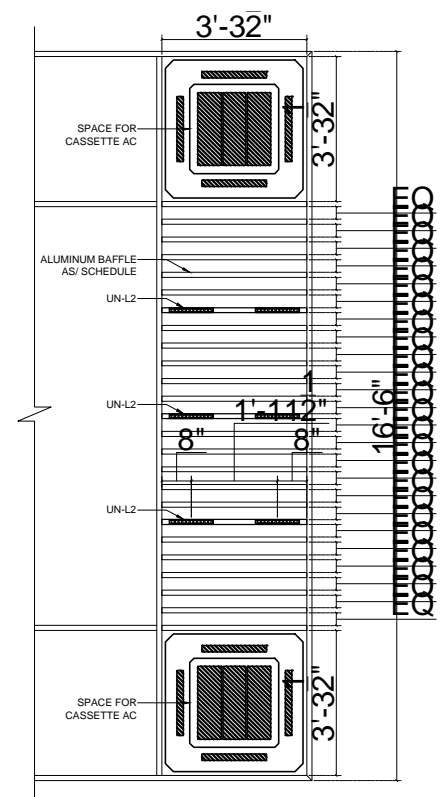

PROJECT
FOOD COURT

BLOCK
UNA-HIGHWAY

General Notes :

- All dimensions are in millimeters.
- Dimensions are to be read and not to be scaled.
- The contractors must verify all dimensions on site and refer the relevant STRUCTURAL and other MEP drawings before commencing any work or preparing shop drawings, and in case any discrepancy is noticed the same shall be brought to the notice of the architect and shall be clarified before execution of work.
- Refer this drawing along with the other relevant architectural, structural and MEP services drawings.
- All Sill & Lintel levels to be considered from FFL.

LEGEND

S.NO.	TYPE	CODE	PICTURE	REMARKS
1.	Suspended Profile light, size as/ detail - 'Y' (50X70MM)	UN-L1		Customized-4000k
2.	Hanging profile with blade type fixture	UN-L2		4000K
3.	Ceiling Light	UN-L3		4000k - (7-10 W)
4.	Concealed profile light - 1" wide with color	UN-L4		4000K

Rev.	Date	Description	Approved
Revision Index			

CLIENT
TFS (R&R) PVT. LTD.

ARCHITECTS

PLUGD
Ar. Ritika Malik & Ar. Sourabh Khurana
1st Floor, C-78, Sector-88, Noida - 201305

DRAWING TITLE
CEILING DETAIL

<input checked="" type="checkbox"/> FOR TENDER	DATE 14-12-2023	PROJ.Architect
<input type="checkbox"/> FOR INFORMATION	SCALE	DRAWN
<input type="checkbox"/> FOR EXECUTION	NTS	MAINS
<input type="checkbox"/> FOR APPROVAL		CHECKED

DRAWING NO
PL/UNA/WD/GF/LA-05A

REVISION
R0

PLUGD
C-78, Sector 88, Noida-201305

The contents of this drawing constitute the original and unpublished work of PLUGD and no part of the drawing shall be disclosed / modified / used in any manner without their prior consent.