



General Notes :


- 1. All dimensions are in millimeters.
- 2. Dimensions are to be read and not to be scaled.
- 3. The contractors must verify all dimensions on site and refer the relevant STRUCTURAL and other MEP drawings before commencing any work or preparing shop drawings, and in case any discrepancy is noticed the same shall be brought to the notice of the architect and shall be clarified before execution of work.
- 4. Refer this drawing along with the other relevant architectural, structural and MEP services drawings.
- 5. All Sill & Lintel levels to be considered from FFL.

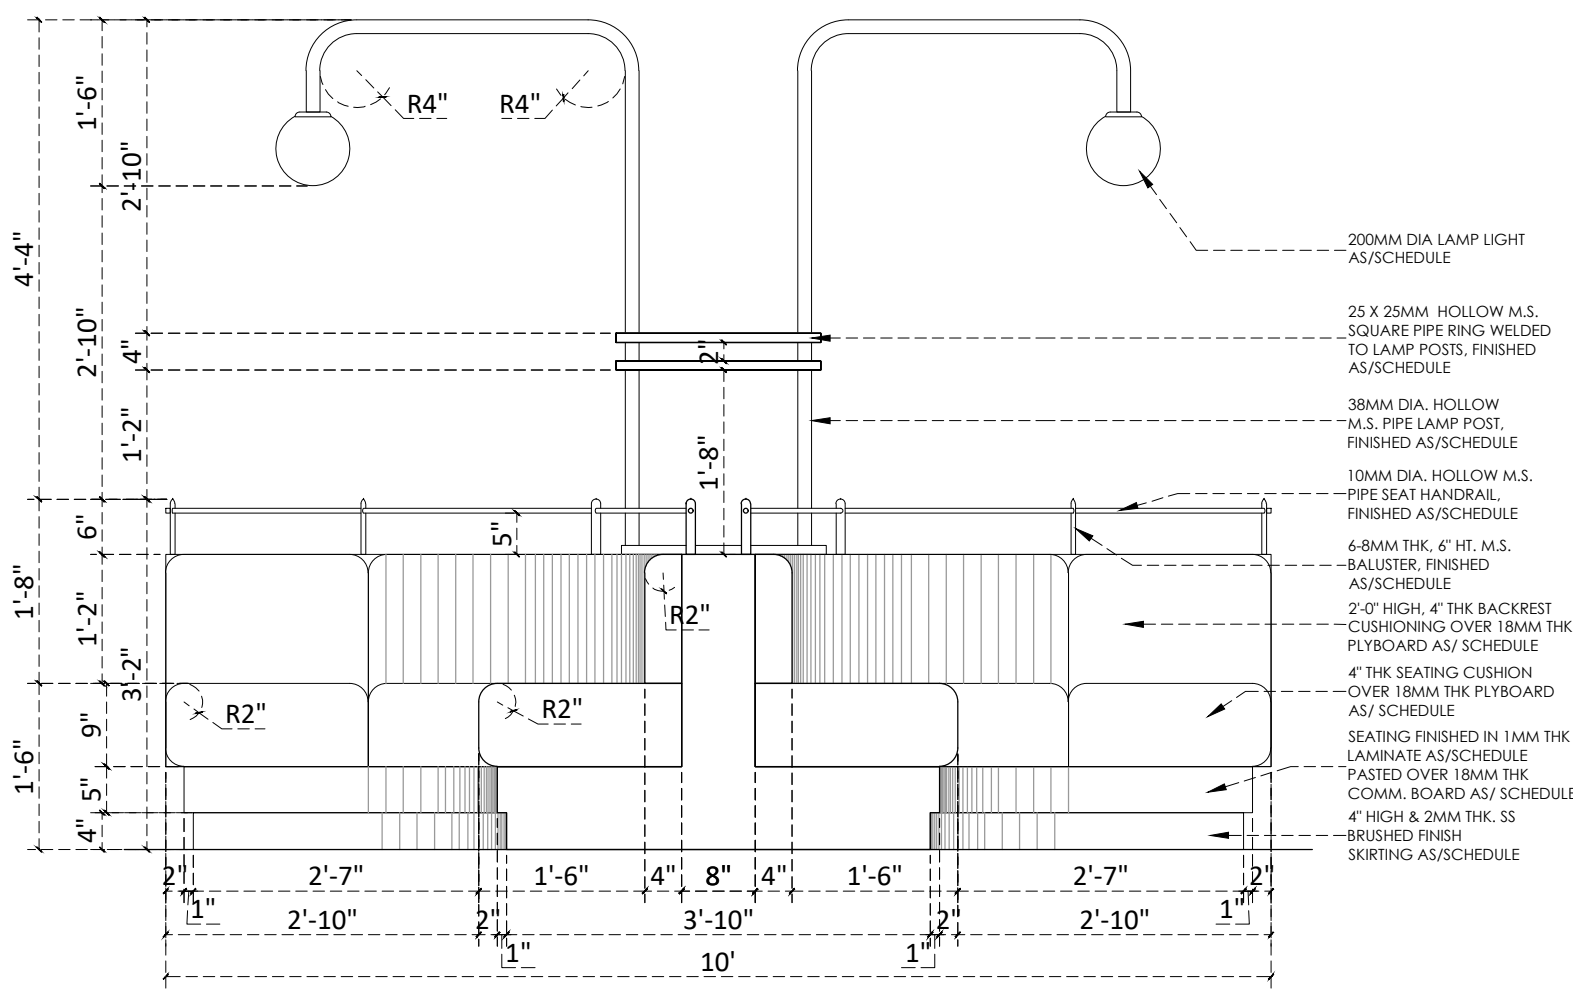


TYPICAL ELEVATION

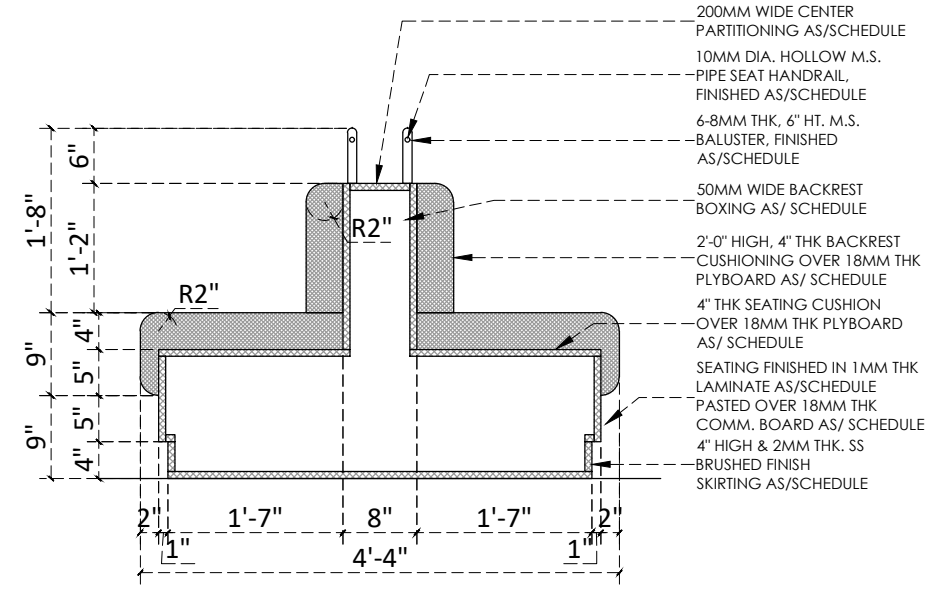


SECTION '1-1'

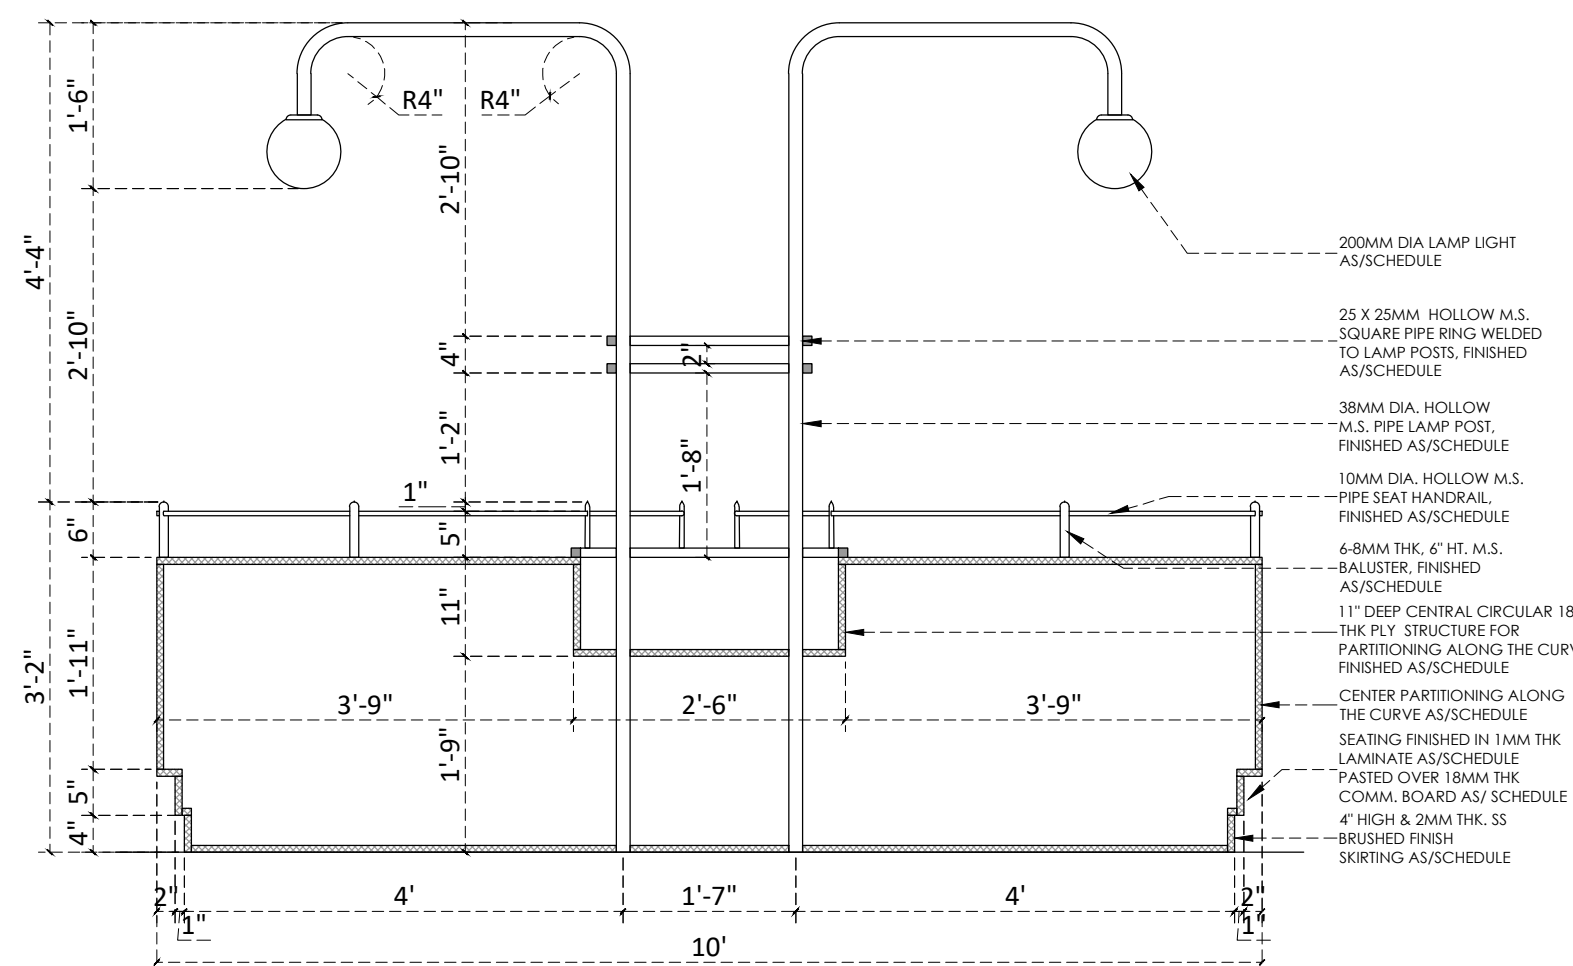

SECTION '3-3'

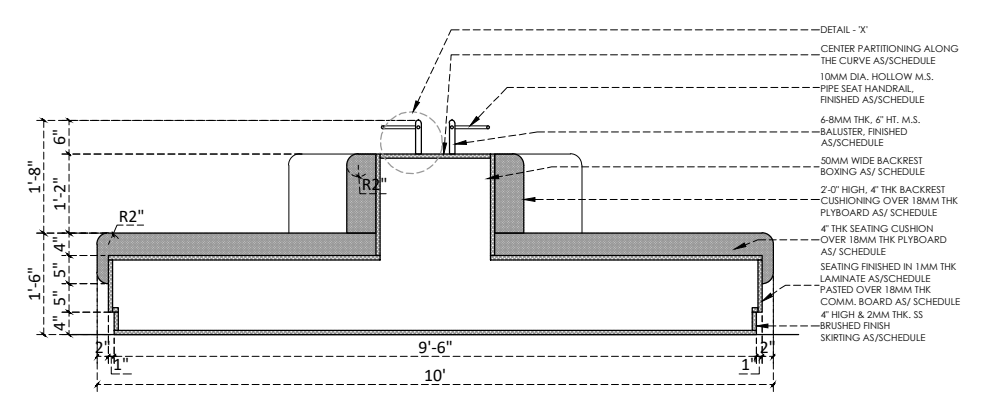

SECTION '2-2'

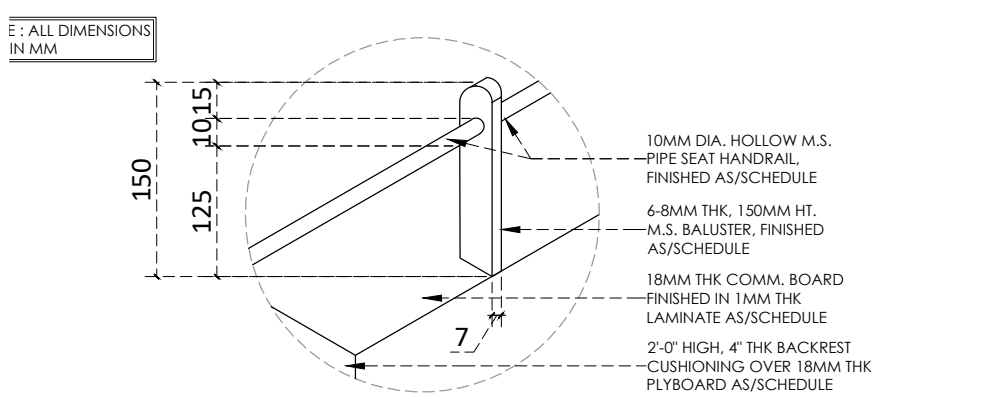

DETAIL - 'X'

Rev.	Date	Description	Approved
Revision Index			

CLIENT
TFS PVT. LTD.



DRAWING TITLE
FURN. DETAIL - FX-01

<input type="checkbox"/> FOR TENDER	DATE	PROJ ARCHITECT
<input type="checkbox"/> FOR INFORMATION	02-01-2024	DRAWN
<input checked="" type="checkbox"/> FOR EXECUTION	SCALE	MANSI
<input type="checkbox"/> FOR APPROVAL	NTS	CHECKED

DRAWING NO
PL/UNA/WD/FD/FX-01(B)

REVISION
00

PLUGD
C-78, Sector 88, Noida-201305

PROJECT





FOOD COURT

BLOCK

UNA

General Notes :

1. All dimensions are in millimeters.
2. Dimensions are to be read and not to be scaled.
3. The contractors must verify all dimensions on site and refer the relevant STRUCTURAL and other MEP drawings before commencing any work or preparing shop drawings, and in case any discrepancy is noticed the same shall be brought to the notice of the architect and shall be clarified before execution of work.
4. Refer this drawing along with the other relevant architectural, structural and MEP services drawings.
5. All Sill & Lintel levels to be considered from FFL.

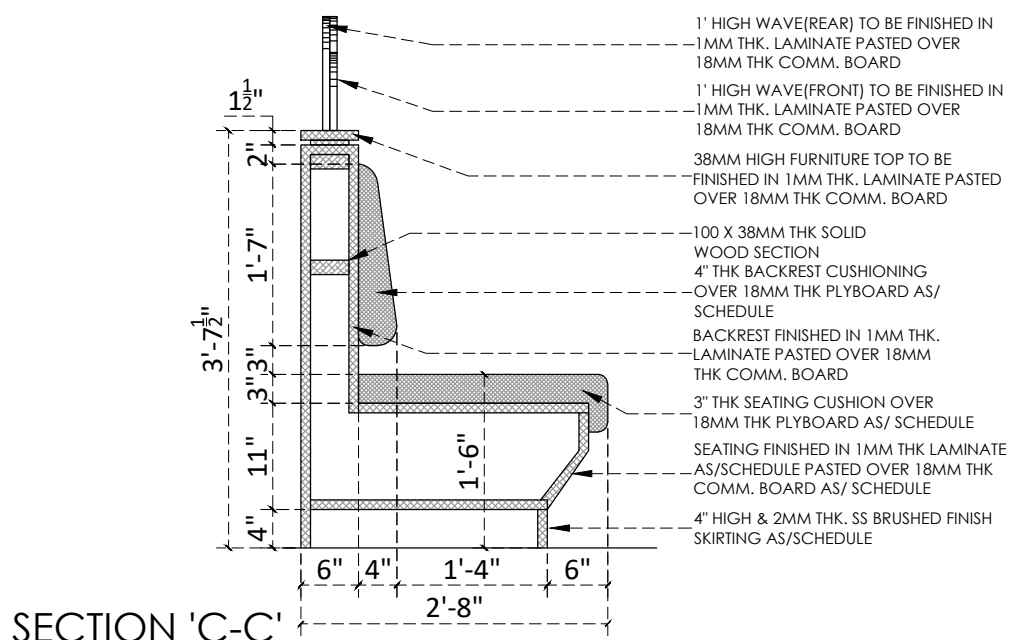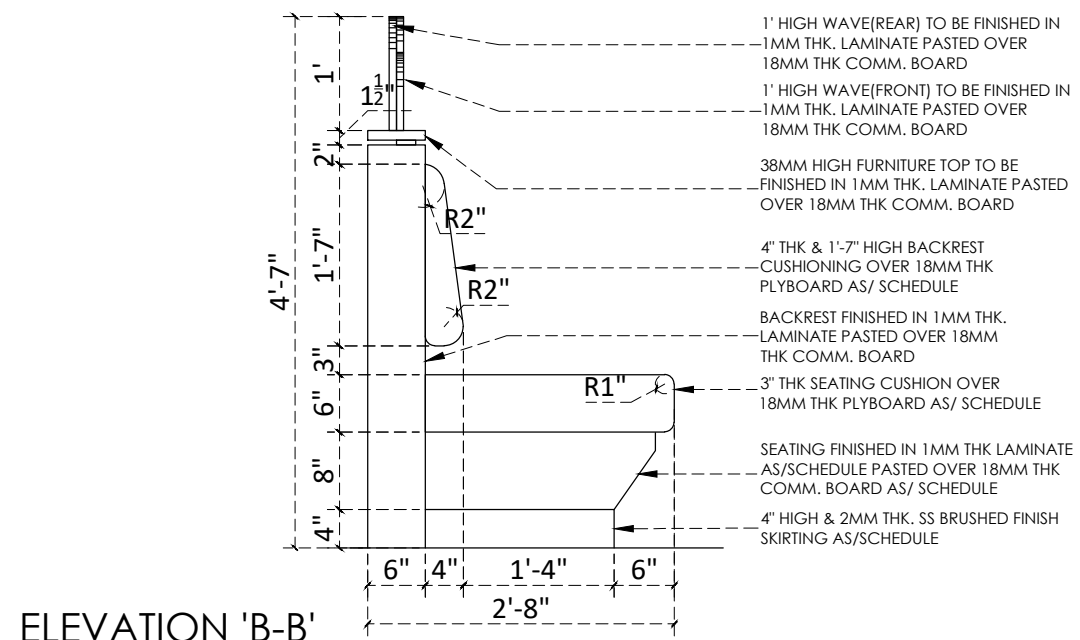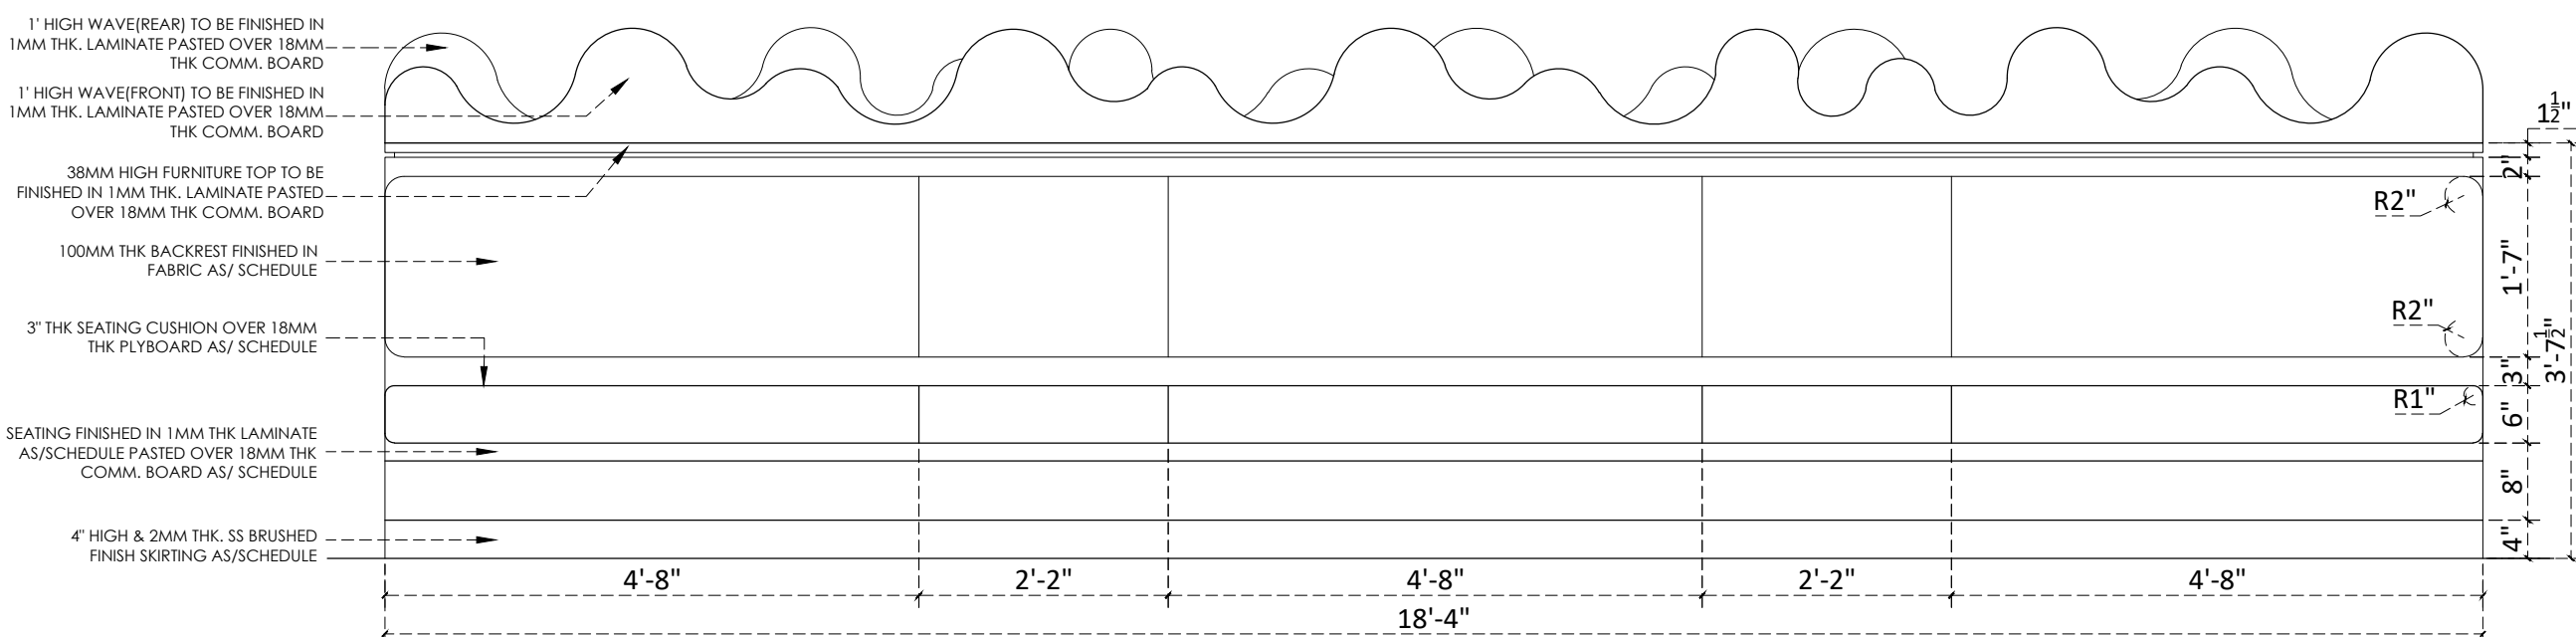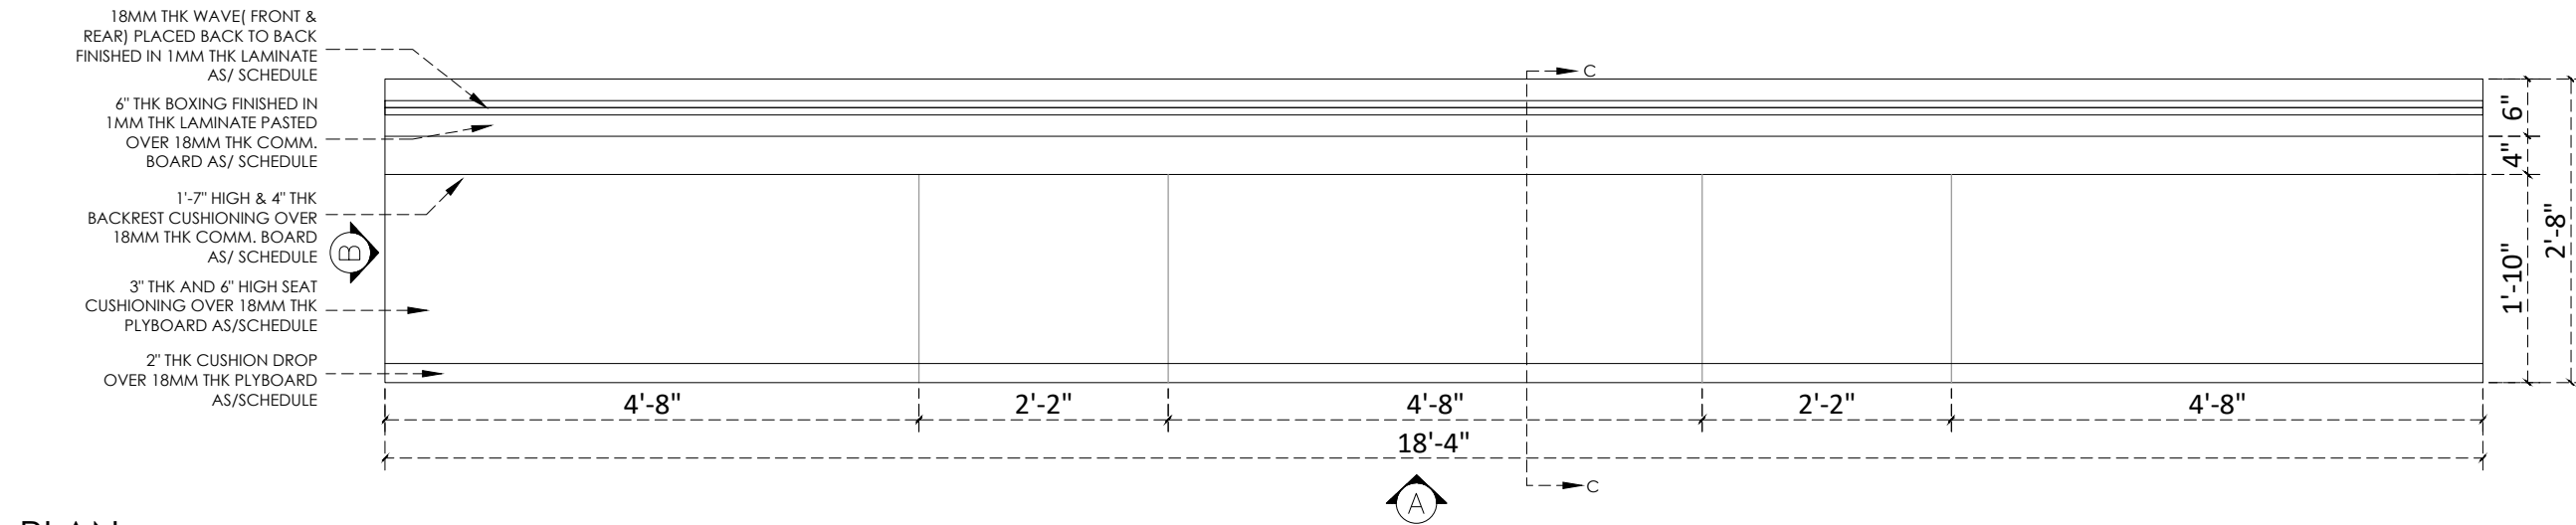

Rev.	Date	Description	Approved
Revision Index			

CLIENT
TFS PVT. LTD.



DRAWING TITLE
FURN. DETAIL - FX-02

<input type="checkbox"/> FOR TENDER	DATE	PROJ ARCHITECT
<input type="checkbox"/> FOR INFORMATION	02-01-2024	DRAWN
<input checked="" type="checkbox"/> FOR EXECUTION	SCALE	MANSD
<input type="checkbox"/> FOR APPROVAL	NTS	CHECKED

DRAWING NO
PL/UNA/WD/FD/FX-02

REVISION
00





PLUGD
C-78, Sector 88, Noida-201305

The contents of this drawing constitute the original and unpublished work of PLUGD and no part of the drawing shall be disclosed / modified / used in any manner without their prior consent.

PROJECT
FOOD COURT

BLOCK
UNA

General Notes :
 1. All dimensions are in millimeters.
 2. Dimensions are to be read and not to be scaled.
 3. The contractors must verify all dimensions on site and refer the relevant STRUCTURAL and other MEP drawings before commencing any work or preparing shop drawings, and in case any discrepancy is noticed the same shall be brought to the notice of the architect and shall be clarified before execution of work.
 4. Refer this drawing along with the other relevant architectural, structural and MEP services drawings.
 5. All Sill & Lintel levels to be considered from FFL.

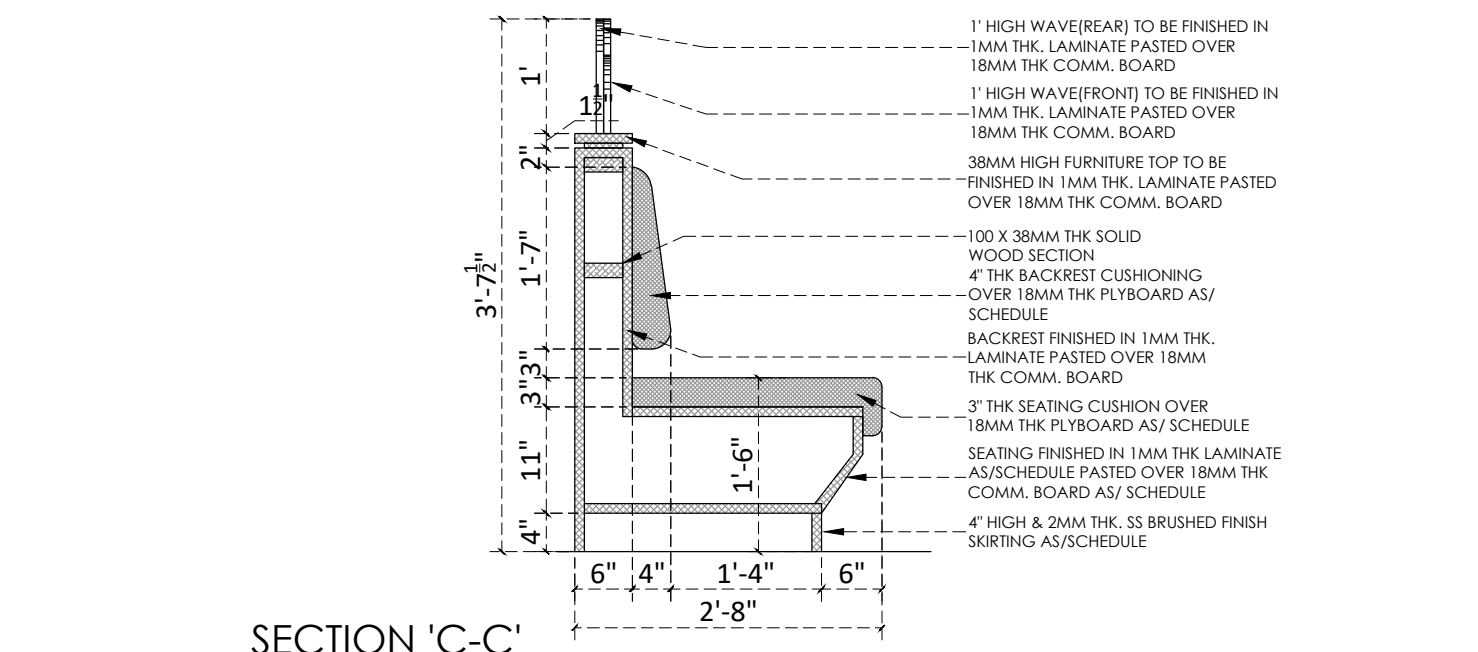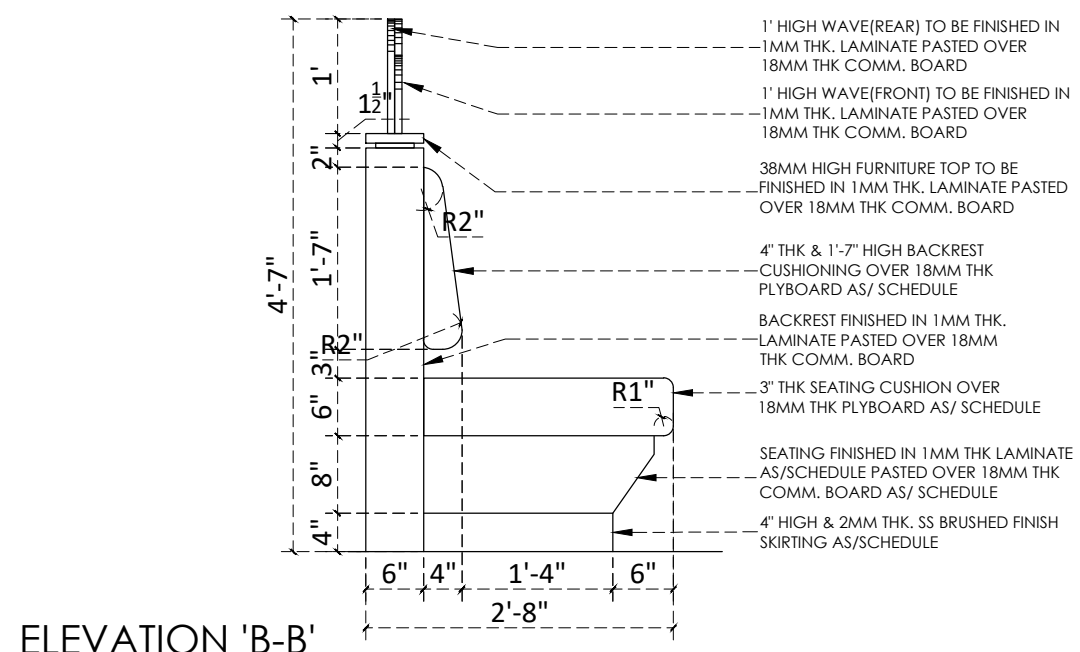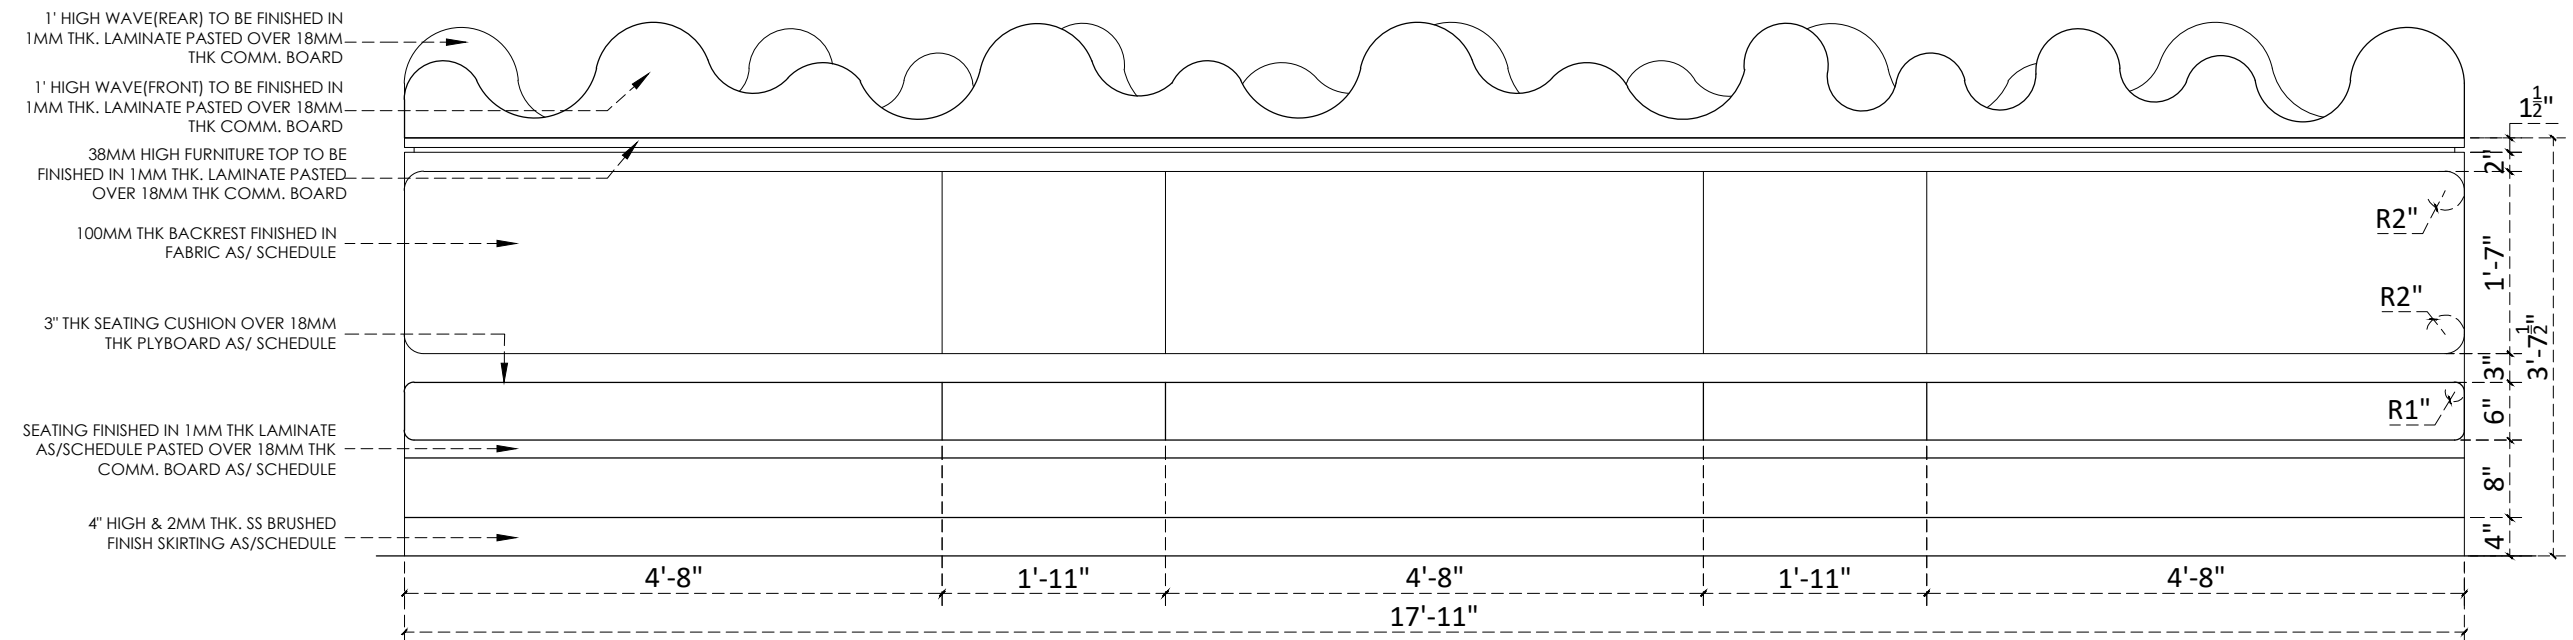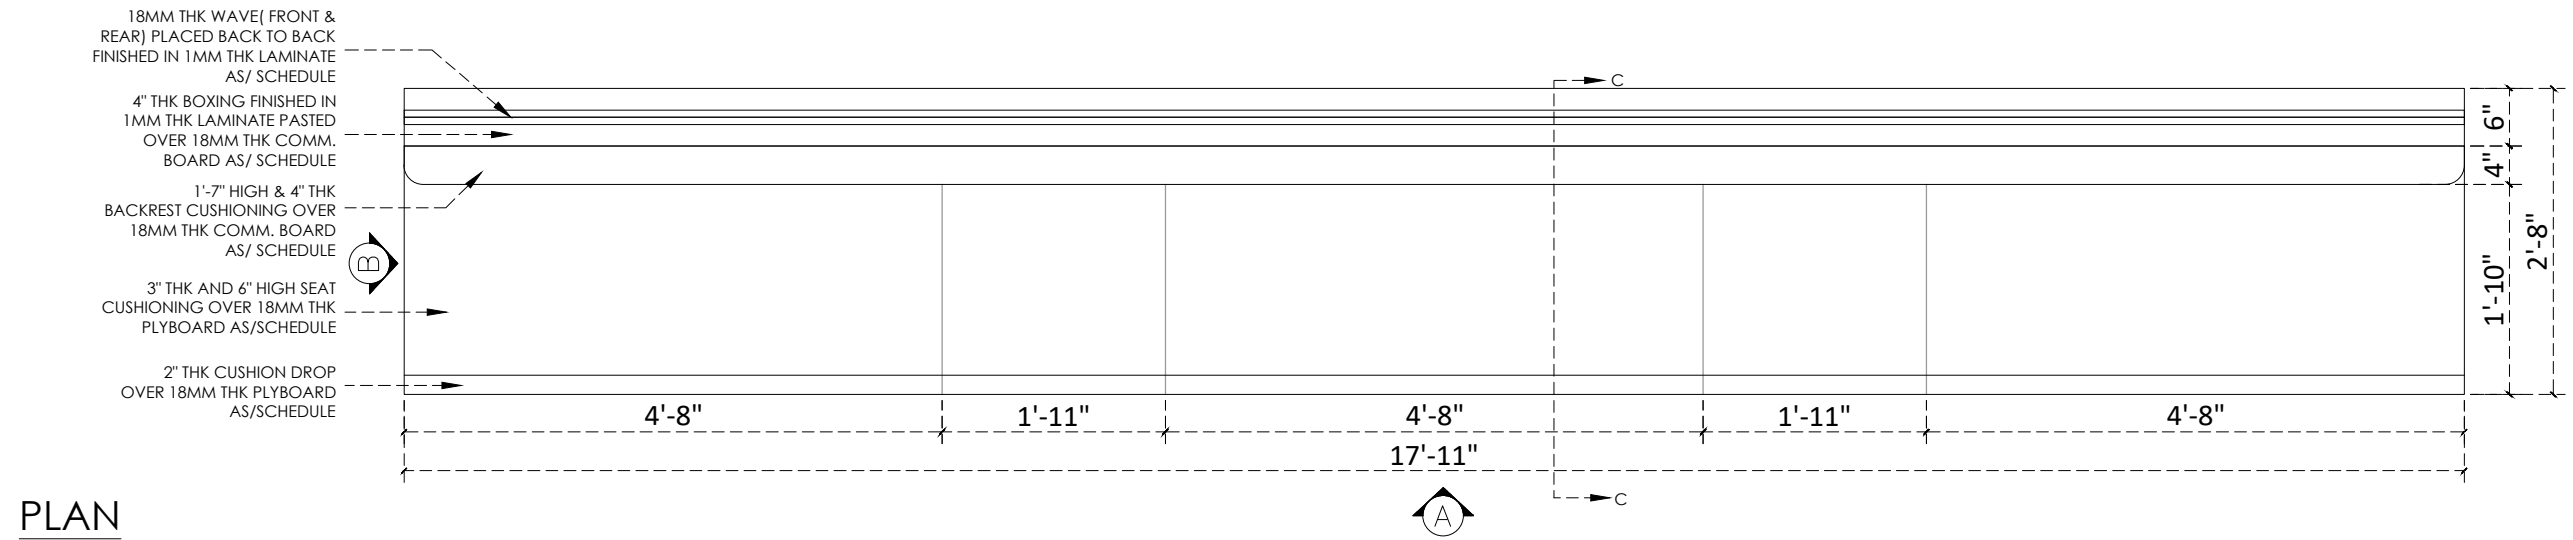

Rev.	Date	Description	Approved
Revision Index			

CLIENT
TFS PVT. LTD.



DRAWING TITLE
FURN. DETAIL - FX-03


<input type="checkbox"/> FOR TENDER	DATE	PROJ ARCHITECT
<input type="checkbox"/> FOR INFORMATION	02-01-2024	DRAWN
<input checked="" type="checkbox"/> FOR EXECUTION	SCALE	MANSD
<input type="checkbox"/> FOR APPROVAL	NTS	CHECKED

DRAWING NO
PL/UNA/WD/FD/FX-03


REVISION
00

PLUGD
C-78, Sector 88, Noida-201305


The contents of this drawing constitute the original and unpublished work of PLUGD and no part of the drawing shall be disclosed / modified / used in any manner without their prior consent.

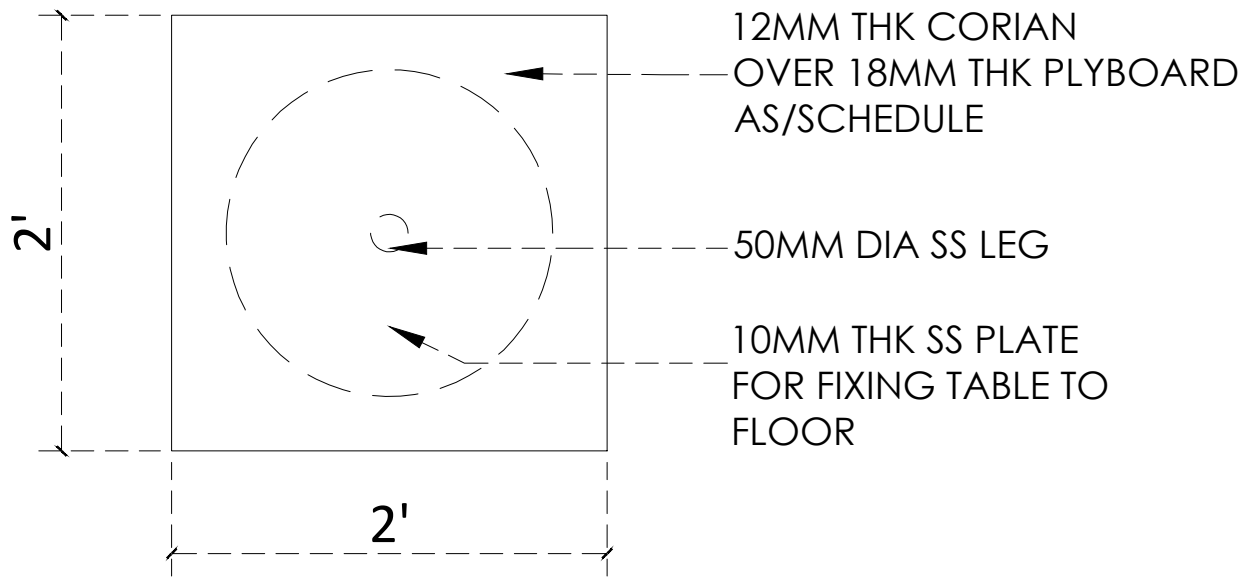


T-01 - PLAN

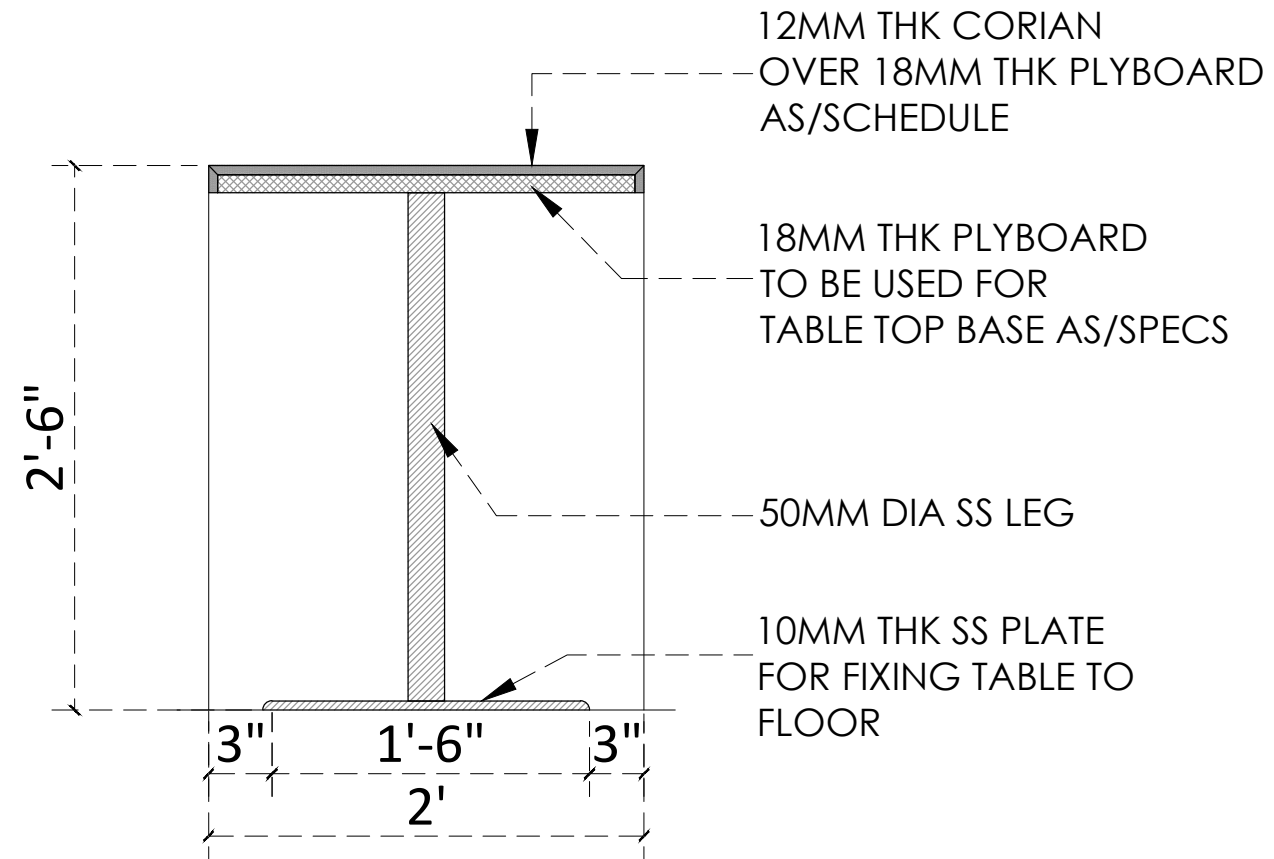

TYPICAL SECTION (T-01)

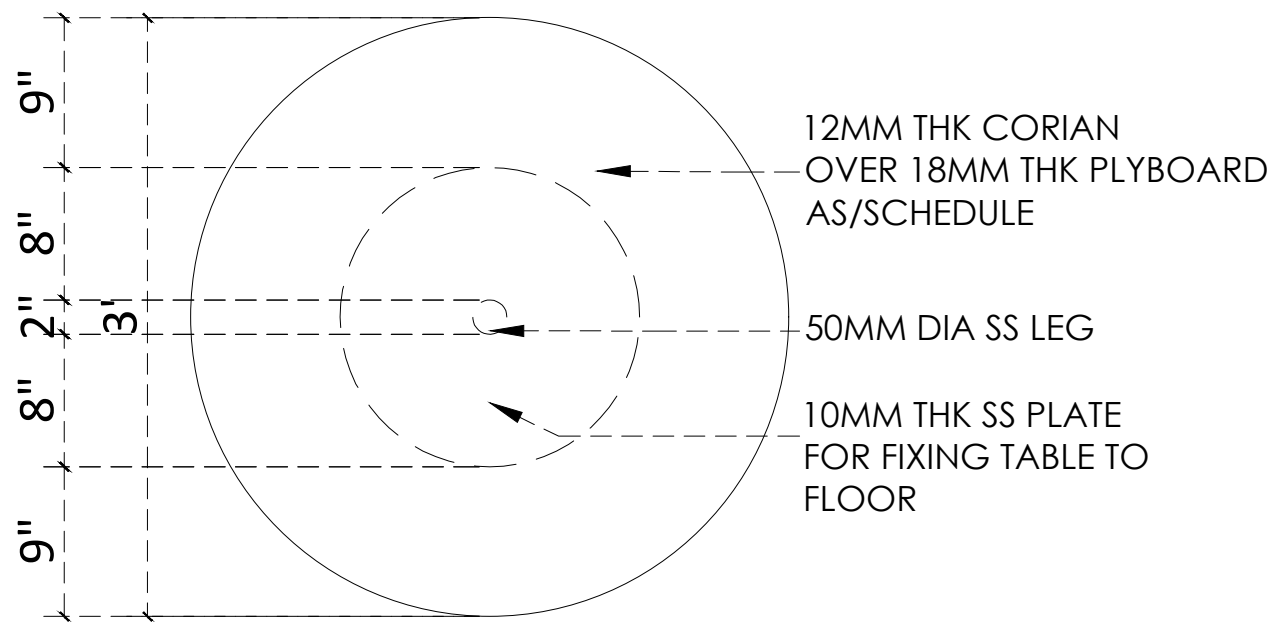

T-02 - PLAN

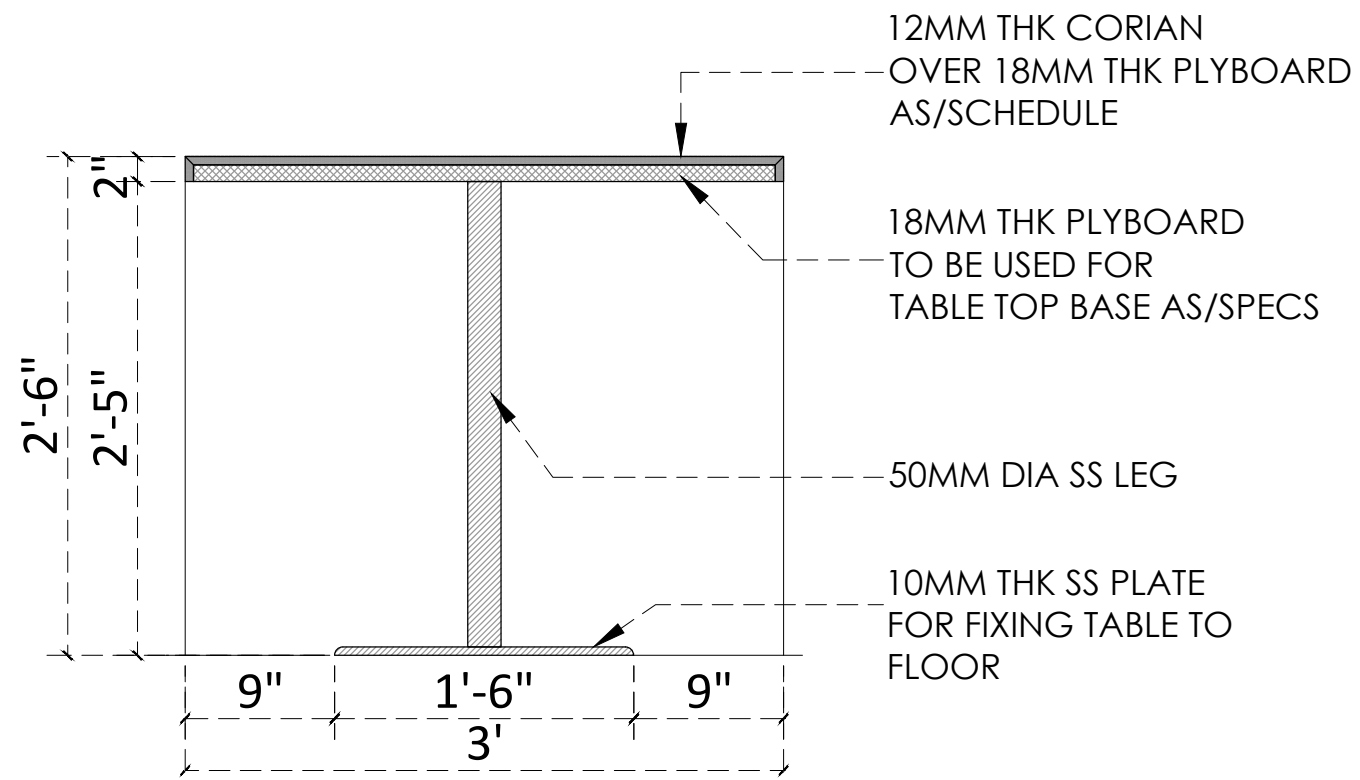

TYPICAL SECTION (T-02)

PROJECT

FOOD COURT

BLOCK


UNA

General Notes :

1. All dimensions are in millimeters.
2. Dimensions are to be read and not to be scaled.
3. The contractors must verify all dimensions on site and refer the relevant STRUCTURAL and other MEP drawings before commencing any work or preparing shop drawings, and in case any discrepancy is noticed the same shall be brought to the notice of the architect and shall be clarified before execution of work.
4. Refer this drawing along with the other relevant architectural, structural and MEP services drawings.
5. All Sill & Lintel levels to be considered from FFL.

Rev.	Date	Description	Approved
Revision Index			

CLIENT
TFS PVT. LTD.

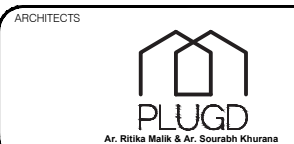

DRAWING TITLE
FURN. DETAIL - T-01 & T-02

<input type="checkbox"/> FOR TENDER	DATE	PRJ ARCHITECT
<input type="checkbox"/> FOR INFORMATION	02-01-2024	DRAWN
<input checked="" type="checkbox"/> FOR EXECUTION	SCALE	MANSI
<input type="checkbox"/> FOR APPROVAL	NTS	CHECKED

DRAWING NO
PL/UNA/WD/FD/FX.T

REVISION
00

PLUGD
C-78, Sector 88, Noida-201305

The contents of this drawing constitute the original and unpublished work of PLUGD and no part of the drawing shall be disclosed / modified / used in any manner without their prior consent.