
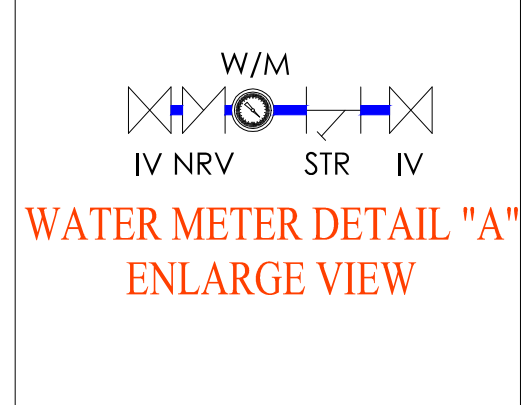
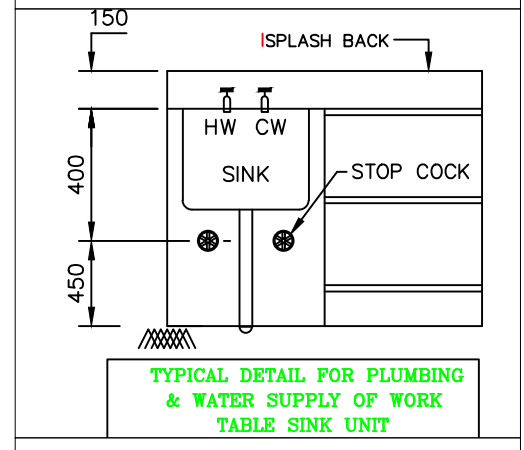
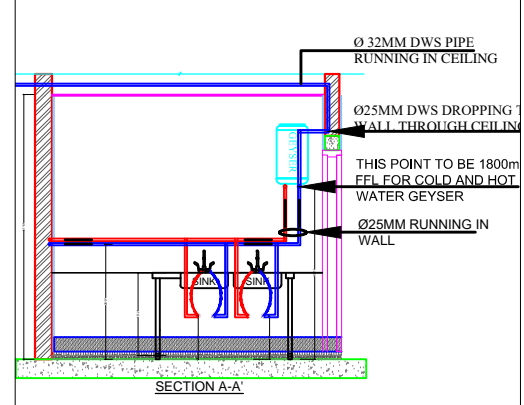


STANDARDS SANITARY APPLIANCES HEIGHTS/AS PER AR DETAILS		
TOILET/KITCHEN	All Heights For Finish Floor Lvl	
01. WASH BASIN MIXER	+800MM	
02. WASH BASIN ANGLE VALVE	+450MM	
03. BOTTLE TRAP	+450MM	
04. TOWEL RING	+950MM	
05. MIRROR 450X450mm(BOTTOM)	+950MM	
06. OVER HEAD SHOWER	+2025MM	
07. WALL MIXER DIVERTOR	+1000MM	
08. TAP FOR BATH AREA	+770MM	
09. TAP FOR BALCONY/ WASHING	+450MM	
10. SOAP DISH	+1000MM	

11. TOWEL RAIL	+1500MM
12. WC WALL MOUNTED	+400MM
13. FLUSH VALVE	+900MM
14. TAP FOR WC	+300MM
15. PAPER HOLDER	+450MM
16. ANGLE VALVE FOR GYSER	+1950MM
17. KITCHEN SINK MIXER	+1000MM
18. ANGLE VALVE FOR GYSER	+1950MM
19. ANGLE VALVE FOR WATER PURIFIER	+1500MM
20. CONCELED STOP COCK	+2100MM

LEGEND'S:		
SR.NO.	SYMBOL	DESCRIPTION
01.		COLD WATER PIPE
02.		HOT WATER PIPE
03.		COLD WATER PIPE
04.		RO WATER PIPE
05.		SHOWER MIXTURE
06.		URINAL ANGLE VALVE

06.		URINAL ANGLE VALVE
07.		CONCELED STOP COCK
08.		SINK MIXTURE
09.		ANGLE VALVE FOR CISTERN
10.		AQUA R.O POINT
11.		HEALTH FAUCET
12.		TAP
13.		BALL VALVE

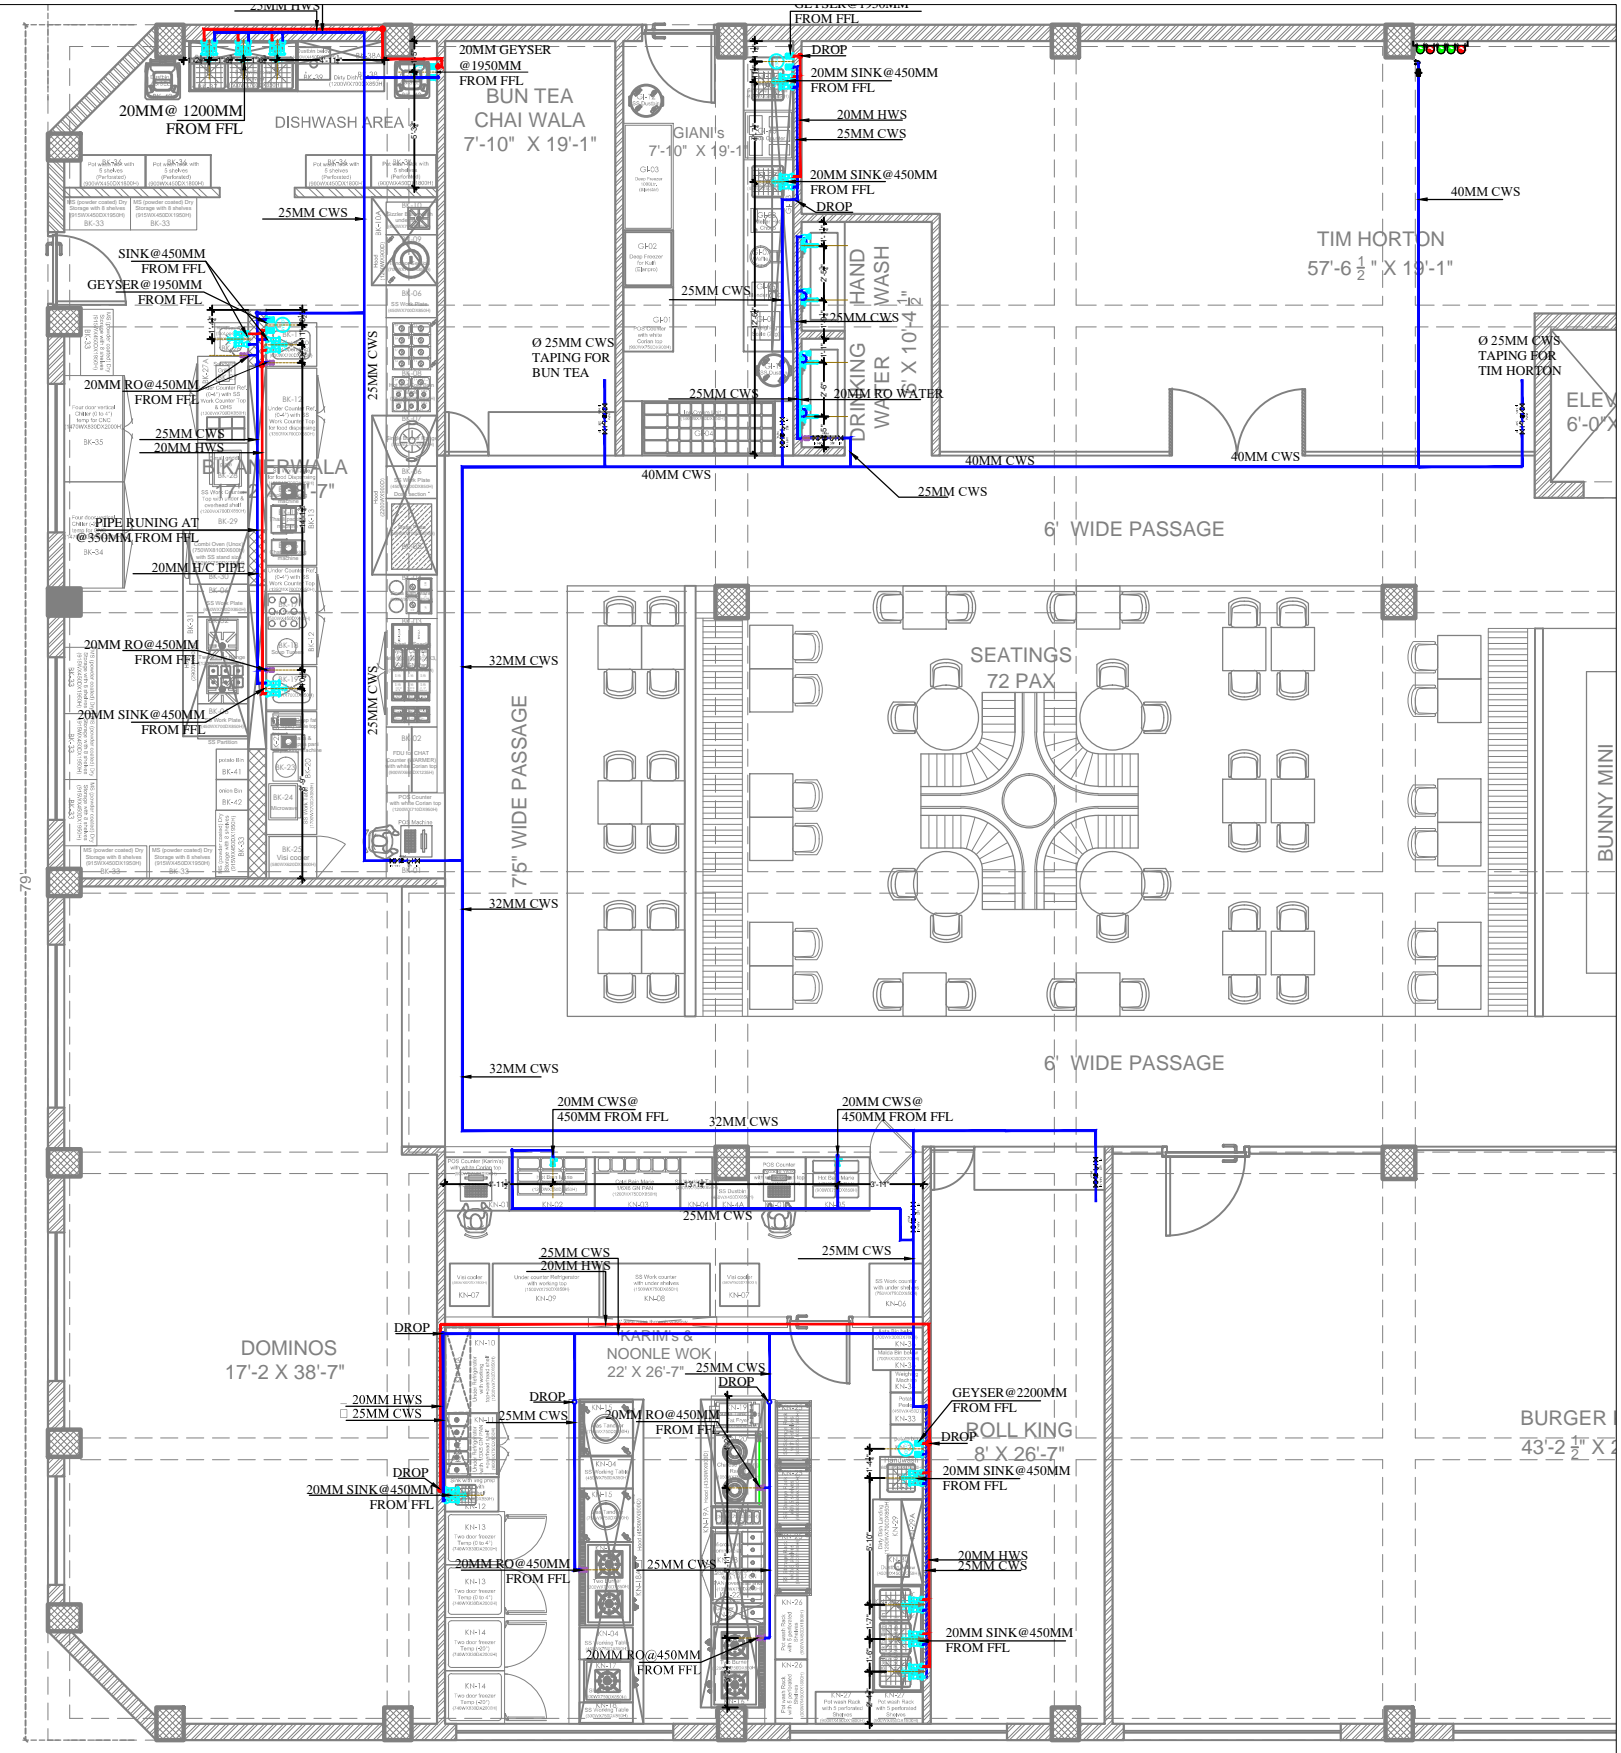

**PROJECT**  
EDGE COURT

**BLOCK**  
UNA-HIGHWAY

**General Notes :**

- All dimensions are in millimeters.
- Dimensions are to be read and not to be scaled.
- The contractors must verify all dimensions on site and refer the relevant STRUCTURAL and other MEP drawings before commencing any work or preparing shop drawings, and in case any discrepancy is noticed the same shall be brought to the notice of the architect and shall be clarified before execution of work.
- Refer this drawing along with the other relevant architectural, structural and MEP services drawings.
- All Sill & Lintel levels to be considered from FFL.

**MEP CONSULTANTS:**  
PILLARPLUS PVT LTD-The New Age MEP Consultancy Firm  
Plot No. 45/46 guru lambeshwar Nagar A,  
Vijay Dwar, Gandhipath, Jaipur-302021  
PillarPlus JAIPUR | GURGAON | BANGLORE  
Email: contact@pillarplus.com | Contact No: +91-9799858301 | Website: www.pillarplus.com

Rev.	Date	Description	Approved
Revision Index			

**CLIENT**  
IFS (R&R) PVT LTD

**ARCHITECTS**  
  
Ar. Ritika Malik & Ar. Sourabh Khurana  
1st Floor, C-78, Sector-88, Noida - 201305

DRAWING TITLE		
MEP DRAWING		

<input checked="" type="checkbox"/> FOR TENDER	DATE	PROJECT ARCHITECT
<input type="checkbox"/> FOR INFORMATION	SCALE	DRAWN
<input type="checkbox"/> FOR EXECUTION		CHECKED
<input type="checkbox"/> FOR APPROVAL		WASEEM NOOR

**DRAWING NO**  
PLUGD-07

**REVISION**

**PLUGD**  
C-78, Sector 88, Noida-201305

The contents of this drawing constitute the original and unpublished work of PLUGD and no part of the drawing shall be disclosed / modified / used in any manner without their prior consent.