




**DB SCHEDULE**

No.	DB	Number of Way	No. of Modules
1	KITCHEN PLDB	16 WAY ETPN DB	8+48
2	DINING LIGHTING DB	12 WAY ETPN DB	8+36
3	BAR PLDB	8 WAY ETPN DB	8+24
4	UPS DB	8 WAY ETPN DB	8+24
5	DINING POWER DB	16 WAY SPN DB	16

AUTOMATION SCOPE

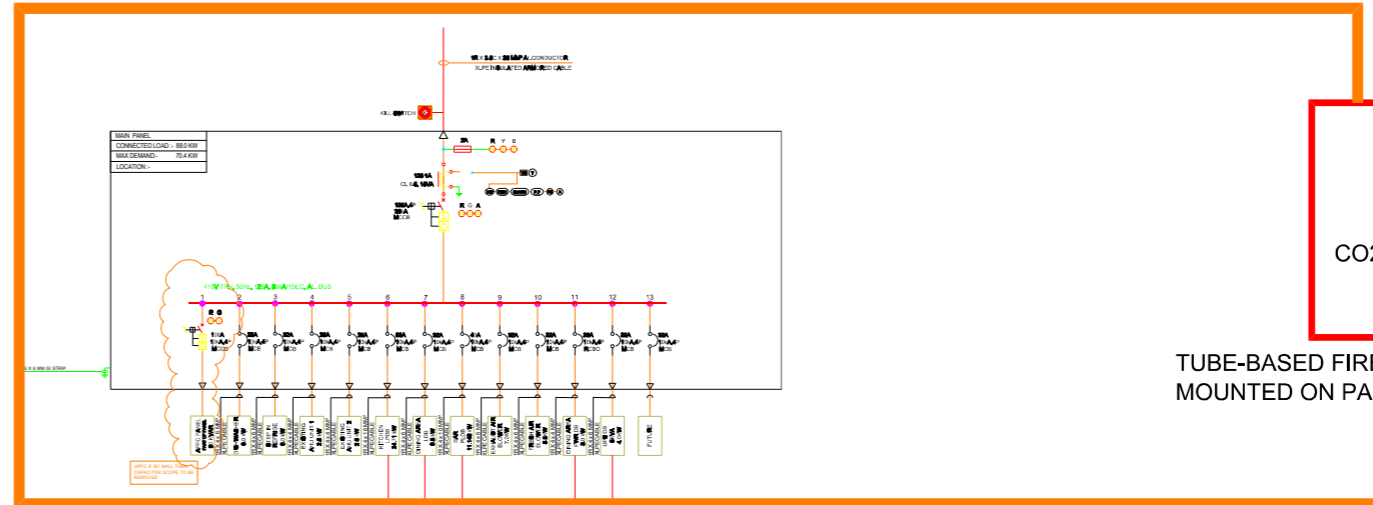

TUBE-BASED FIRE SUPPRESSION SYSTEM MOUNTED ON PANEL BODY

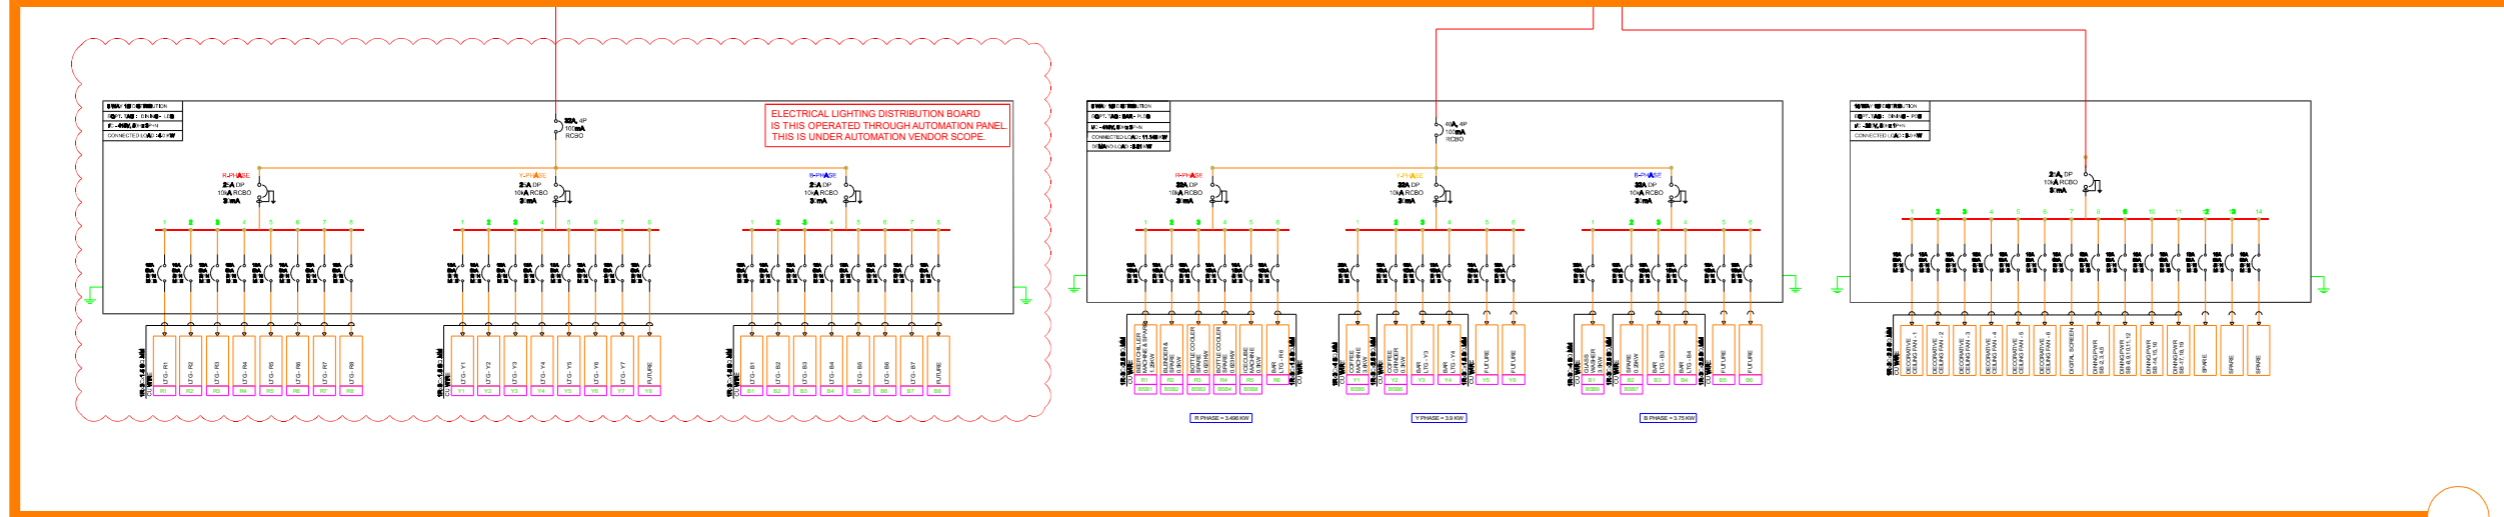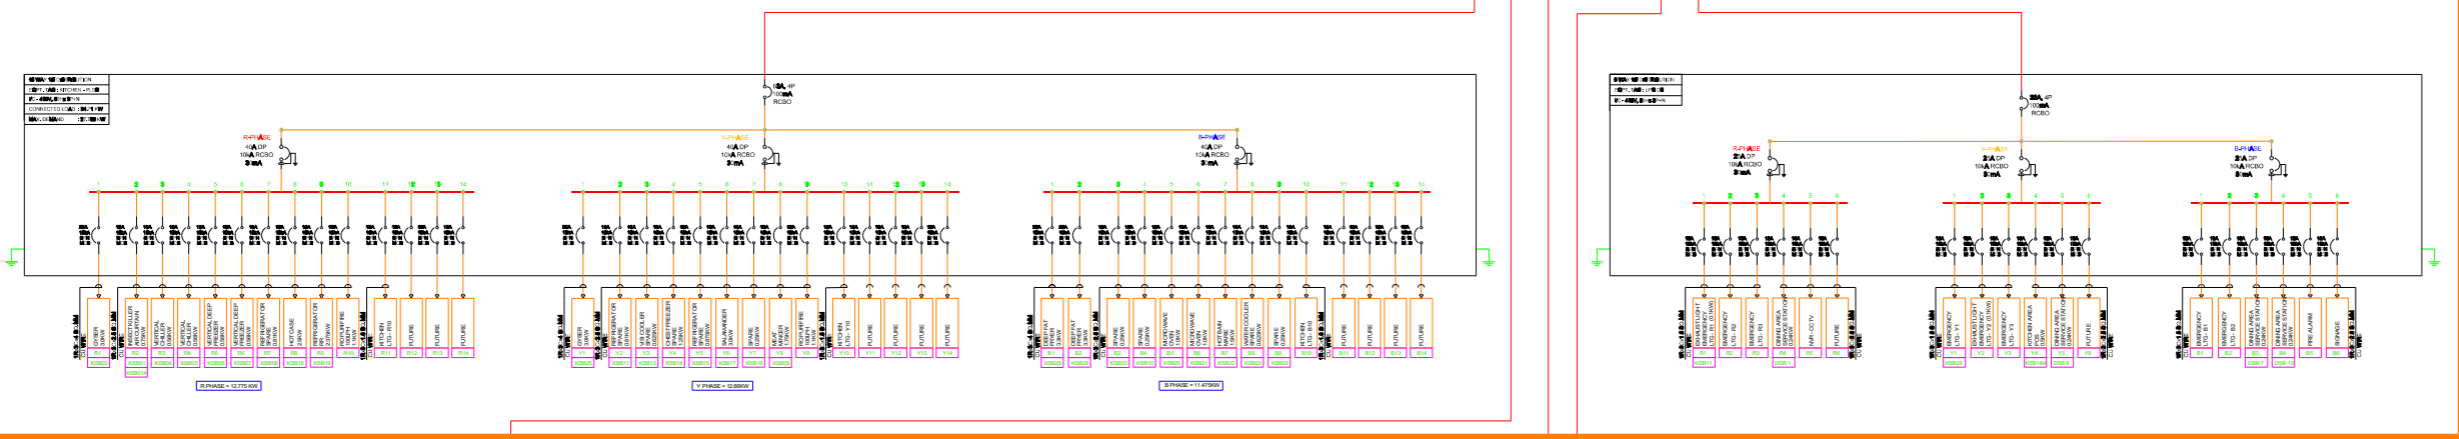

TUBE CONNECTED TO PANEL BODY

**APK Designs**  
MEP DESIGNS & CONSULTANTS



Cell -0916-7979-007  
apkdesigns@hotmail.com  
info.apkdesign@gmail.com

**PROJECT:**  
COPPER CHIMNEY - OBEROI

**CLIENT:**  
-

**DRAWING TITLE:**  
ELECTRICAL SLD LAYOUT

Rev.	Purpose	Date
R0	Issue for approval	24.01.24

DATE :	24.01.2024
SCALE :	NTS
DRAWN BY :	YADNESH
REVIEWED BY :	PRAVIN
PROJECT NUMBER :	23050