

Plan Skirting or Guard rail for 200mm height from FFL

- \* STORE FORMAT=AIRPORT KIOSK
- \* CARPET AREA=164.31 SQM.
- \* CUSTOMER AREA=130.88 SQM.
- \* SERVICE AREA=13.43 SQM.
- \* BOH AREA=20.00 SQM.
- \* CEILING HT. (BOTTOM OF CEILING)=11'-2"
- \* TOTAL SEATING=68 NOS.
- \* DMB= 6 NOS. 43" SCREEN (VERTICAL) @6'-6" BOTTOM FROM CUSTOMER AREA F.FL

**SITE:**  
**FF-19\_HYDERABAD AIRPORT International-West**


**DRAWING TITLE:**  
**EQUIPMENT & FURNITURE LAYOUT, OPTION-6**

**MADE BY:** AASTHA

**DATE:** 22th FEB 2024 **RD:** 01

**SUBWAY**  
**EVERSUB India Pvt Ltd**

OFFICE :-  
 SUBWAY SYSTEMS INDIA PRIVATE LIMITED,  
 Awfis Space Solutions, 3rd Floor, Tower-9,  
 Unitech Cyber Park, Gurgaon, Haryana,  
 India-122002.

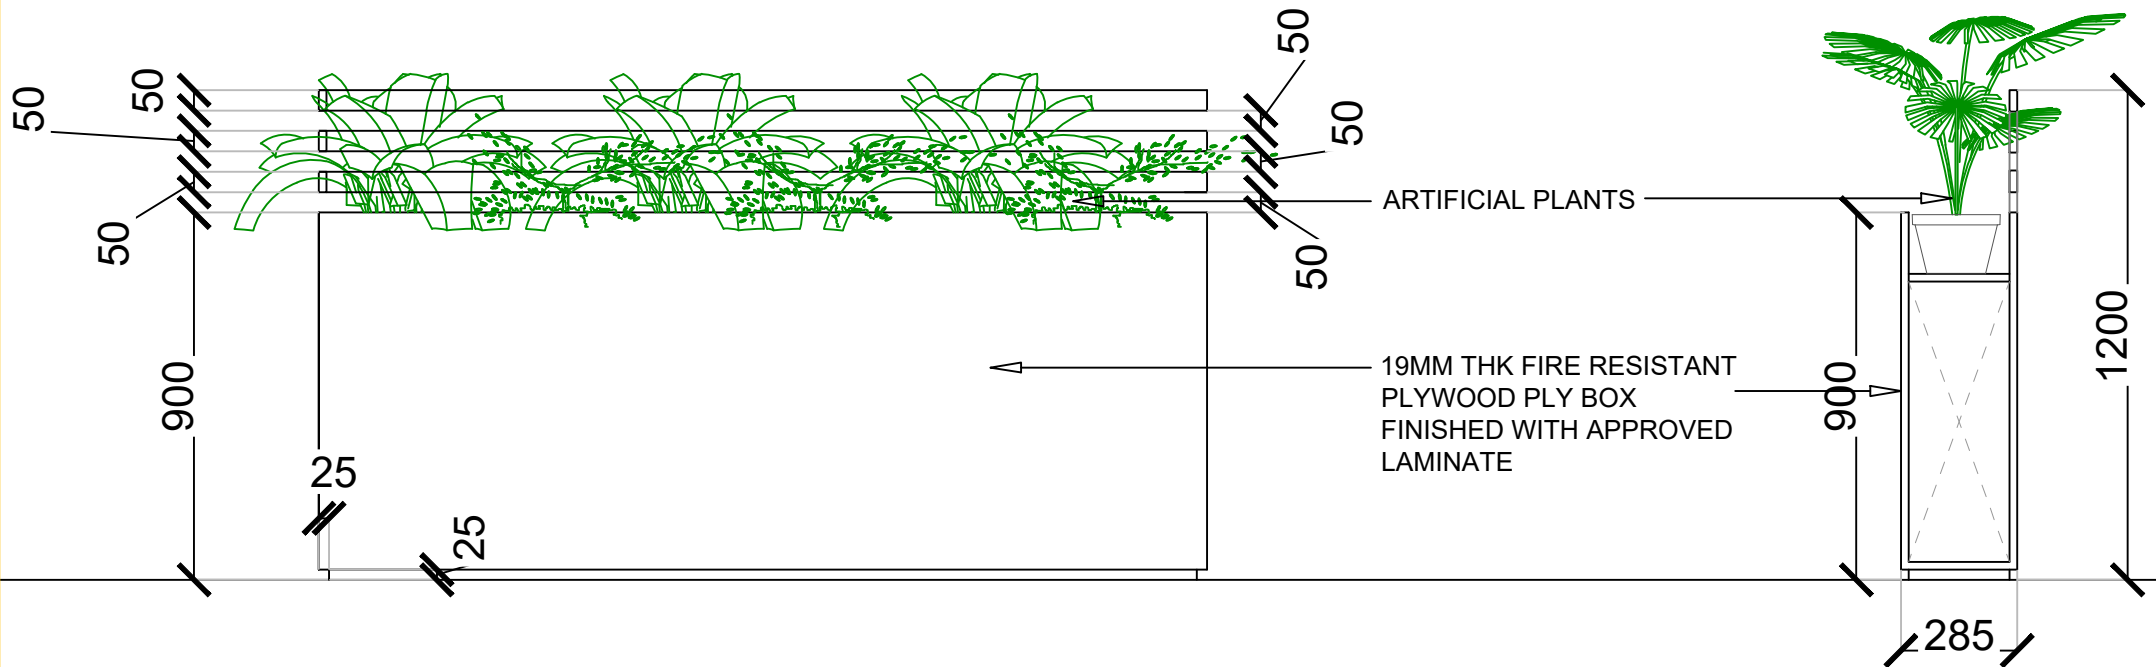

ELEVATION


SIDE ELEVATION

ARTIFICIAL PLANTS

19MM THK FIRE RESISTANT PLYWOOD PLY BOX FINISHED WITH APPROVED LAMINATE

PLY SUPPORT FOR FRAME DESIGN


19MM THK FIRE RESISTANT PLYWOOD PLY BOX FINISHED WITH APPROVED LAMINATE

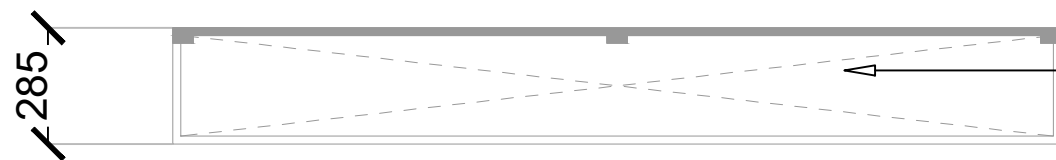

PLAN

# PARTITION DETAIL -A

SITE: FF-19_HYDERABAD AIRPORT_International-West			
DRAWING TITLE : DETAIL-02			
MADE BY	AASTHA		
DATE	10th JAN 2024	RO	00
EVERSUB India Pvt Ltd OFFICE :- SUBWAY SYSTEMS INDIA PRIVATE LIMITED, Aarfa Space Solutions, 3rd Floor, Tower-B, Unitech Cyber Park, Gurugram, Haryana, India-122002.			

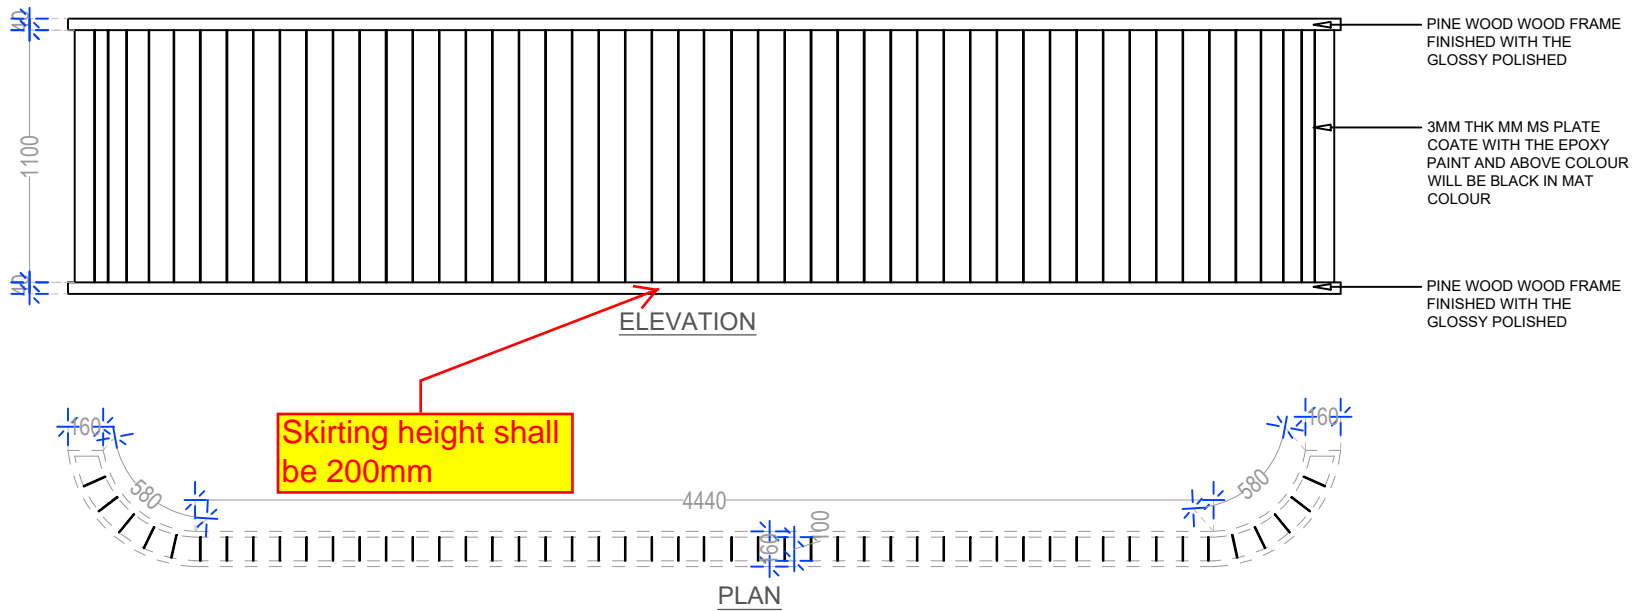

REFERENCE IMAGE

# PARTITION DETAIL-B

SITE:  
**FF-19\_HYDERABAD**  
**AIRPORT\_International-West**

DRAWING TITLE :  
**DETAIL-03**


MADE BY : AASTHA

DATE : 10th JAN 2024 | RO | 00

**SUBWAY**  
 EVERSUB India Pvt Ltd  
 OFFICE :-  
 SUBWAY SYSTEMS INDIA PRIVATE  
 LIMITED,  
 Aarfa Space Solutions, 3rd Floor, Tower-B,  
 Unitech Cyber Park, Gurgaon, Haryana,  
 India-122002.



FRONT ELEVATION

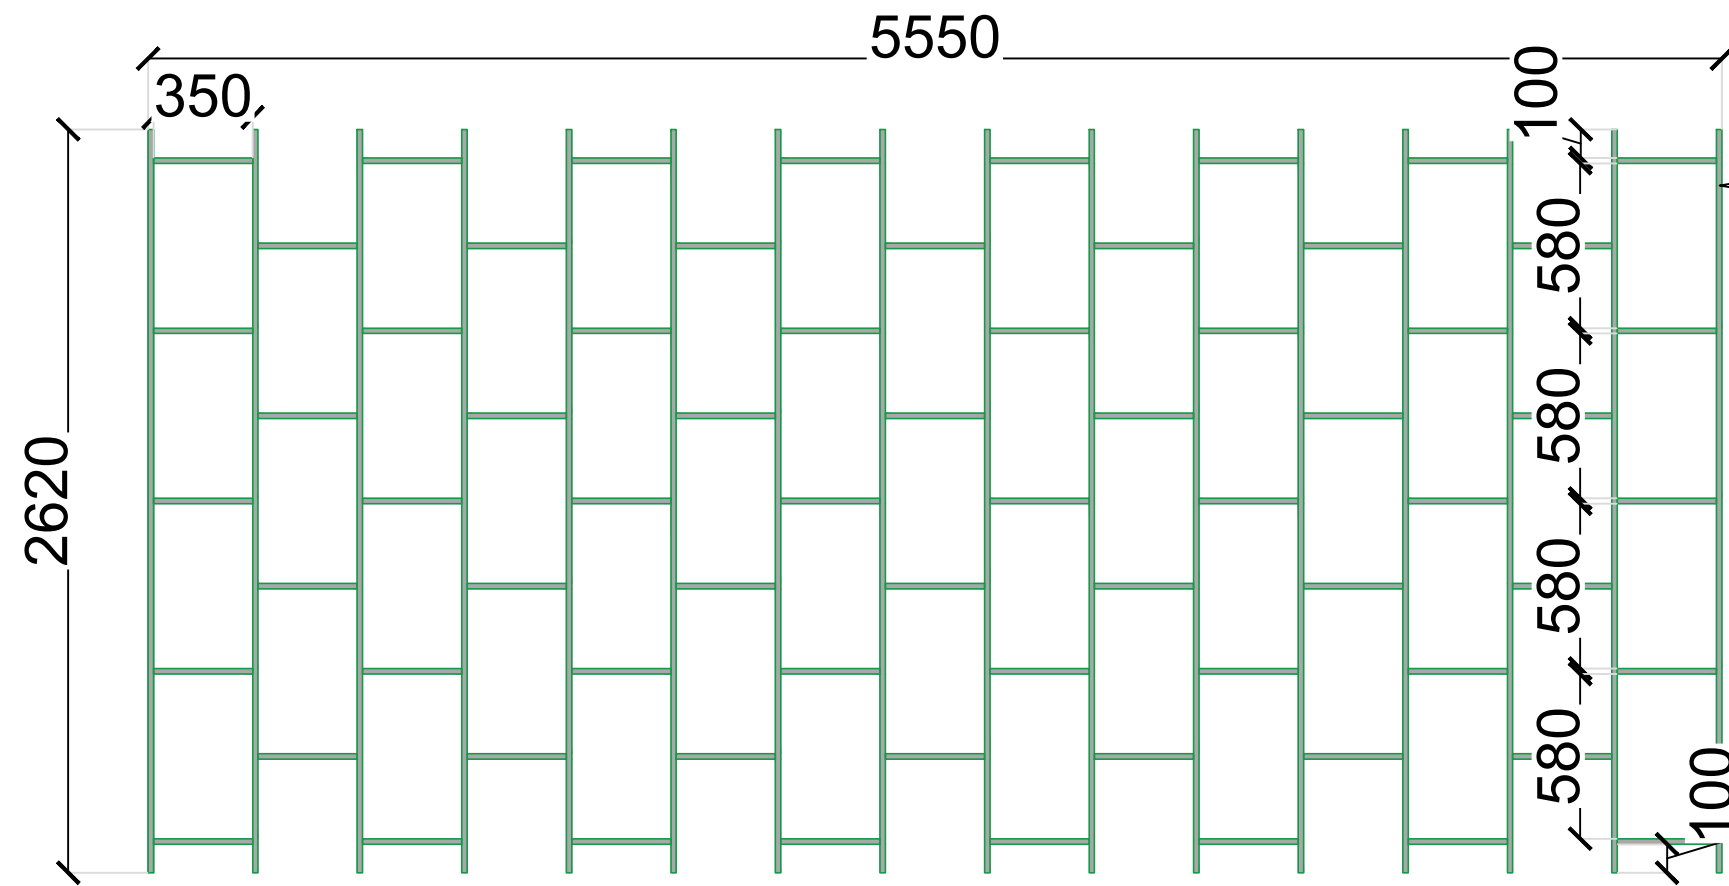


NOTE-THIS CEILING WILL FIXED ABOVE DMB

PLAN

# SERVICE AREA ABOVE CEILING

19 MM THK RUBBER WOOD FRAME FINISHED WITH THE TOUCHWOOD POLISHED (Nails and other necessary material will be used to create the frame, which will then be covered with polished).

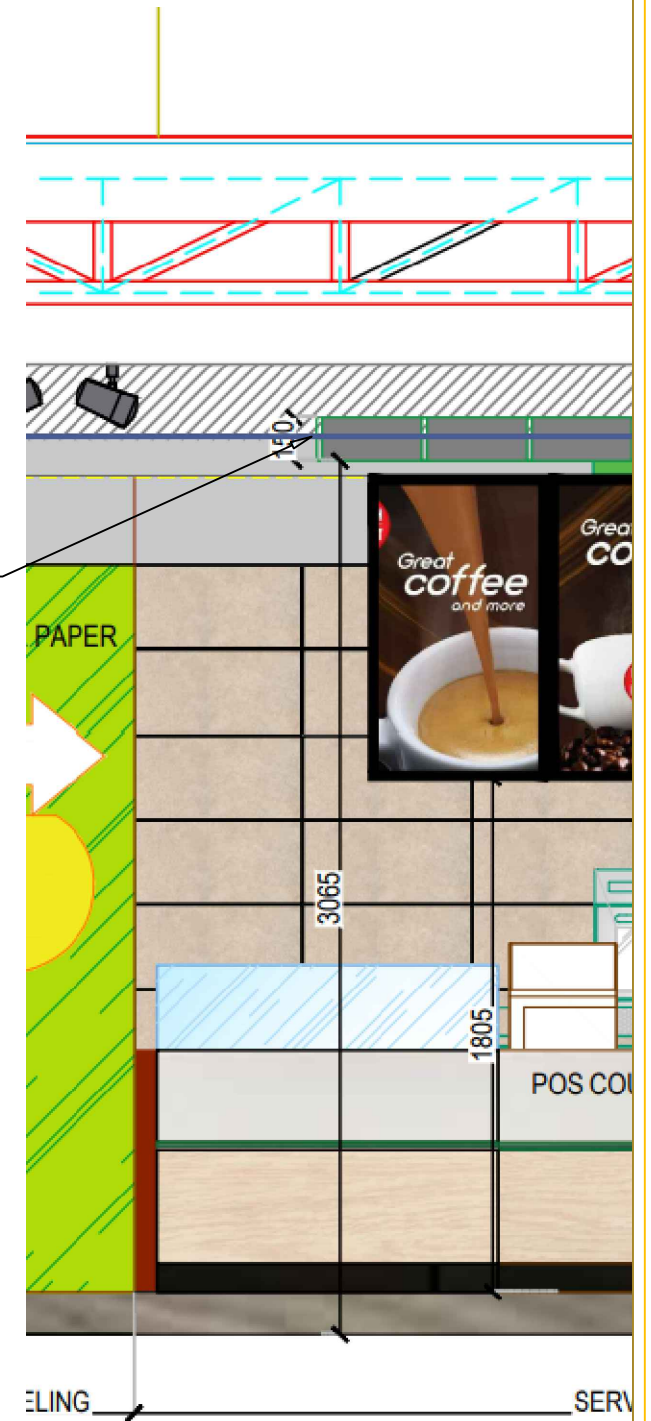


SITE:			
FF-19_HYDERABAD AIRPORT_International-West			
DRAWING TITLE :			
DETAIL-04			
MADE BY	AASTHA		
DATE	10th JAN 2024	RO	00
EVERSUB India Pvt Ltd			
OFFICE :-			
SUBWAY SYSTEMS INDIA PRIVATE LIMITED,			
Awfis Space Solutions, 3rd Floor, Tower-B, Unitech Cyber Park, Grurgram, Haryana, India-122002.			



Note- Before applying on site, kindly approve the MDF 3D board sample from SUBWAY team.

F A C A D E \_ E L E V A T I O N

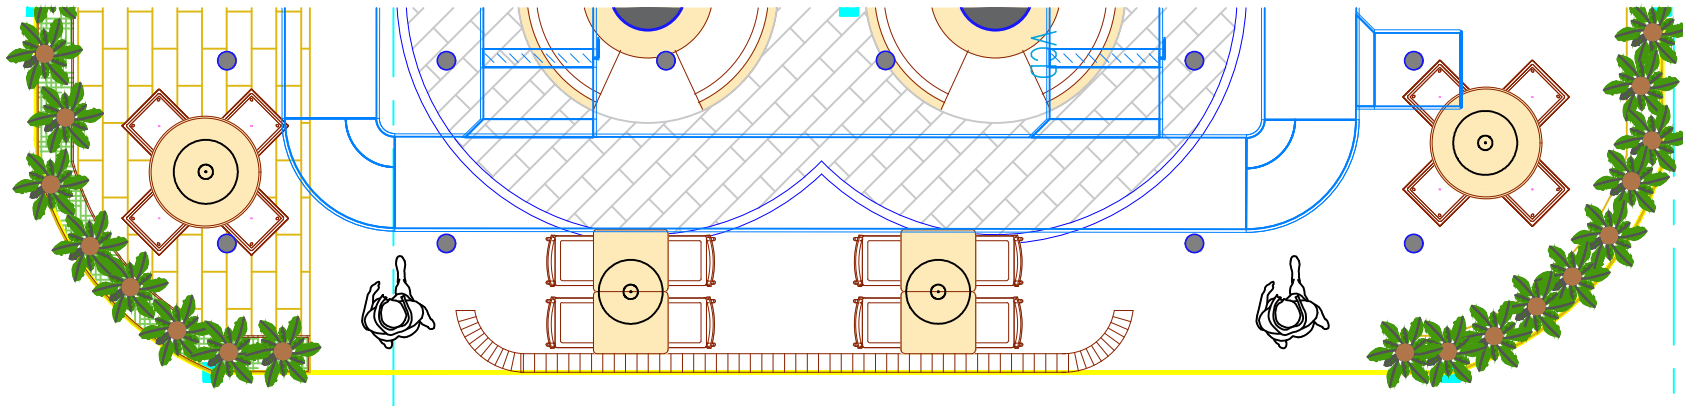


P L A N


SITE:	
FF-19_HYDERABAD AIRPORT_International-West	
DRAWING TITLE :	
FACADE ELEVATION	
MADE BY	AASTHA
DATE	10th JAN 2024
RO	00
EVERSUB India Pvt Ltd OFFICE :- SUBWAY SYSTEMS INDIA PRIVATE LIMITED, Aarfa Space Solutions, 3rd Floor, Tower-B, Unitech Cyber Park, Gurugram, Haryana, India-122002.	





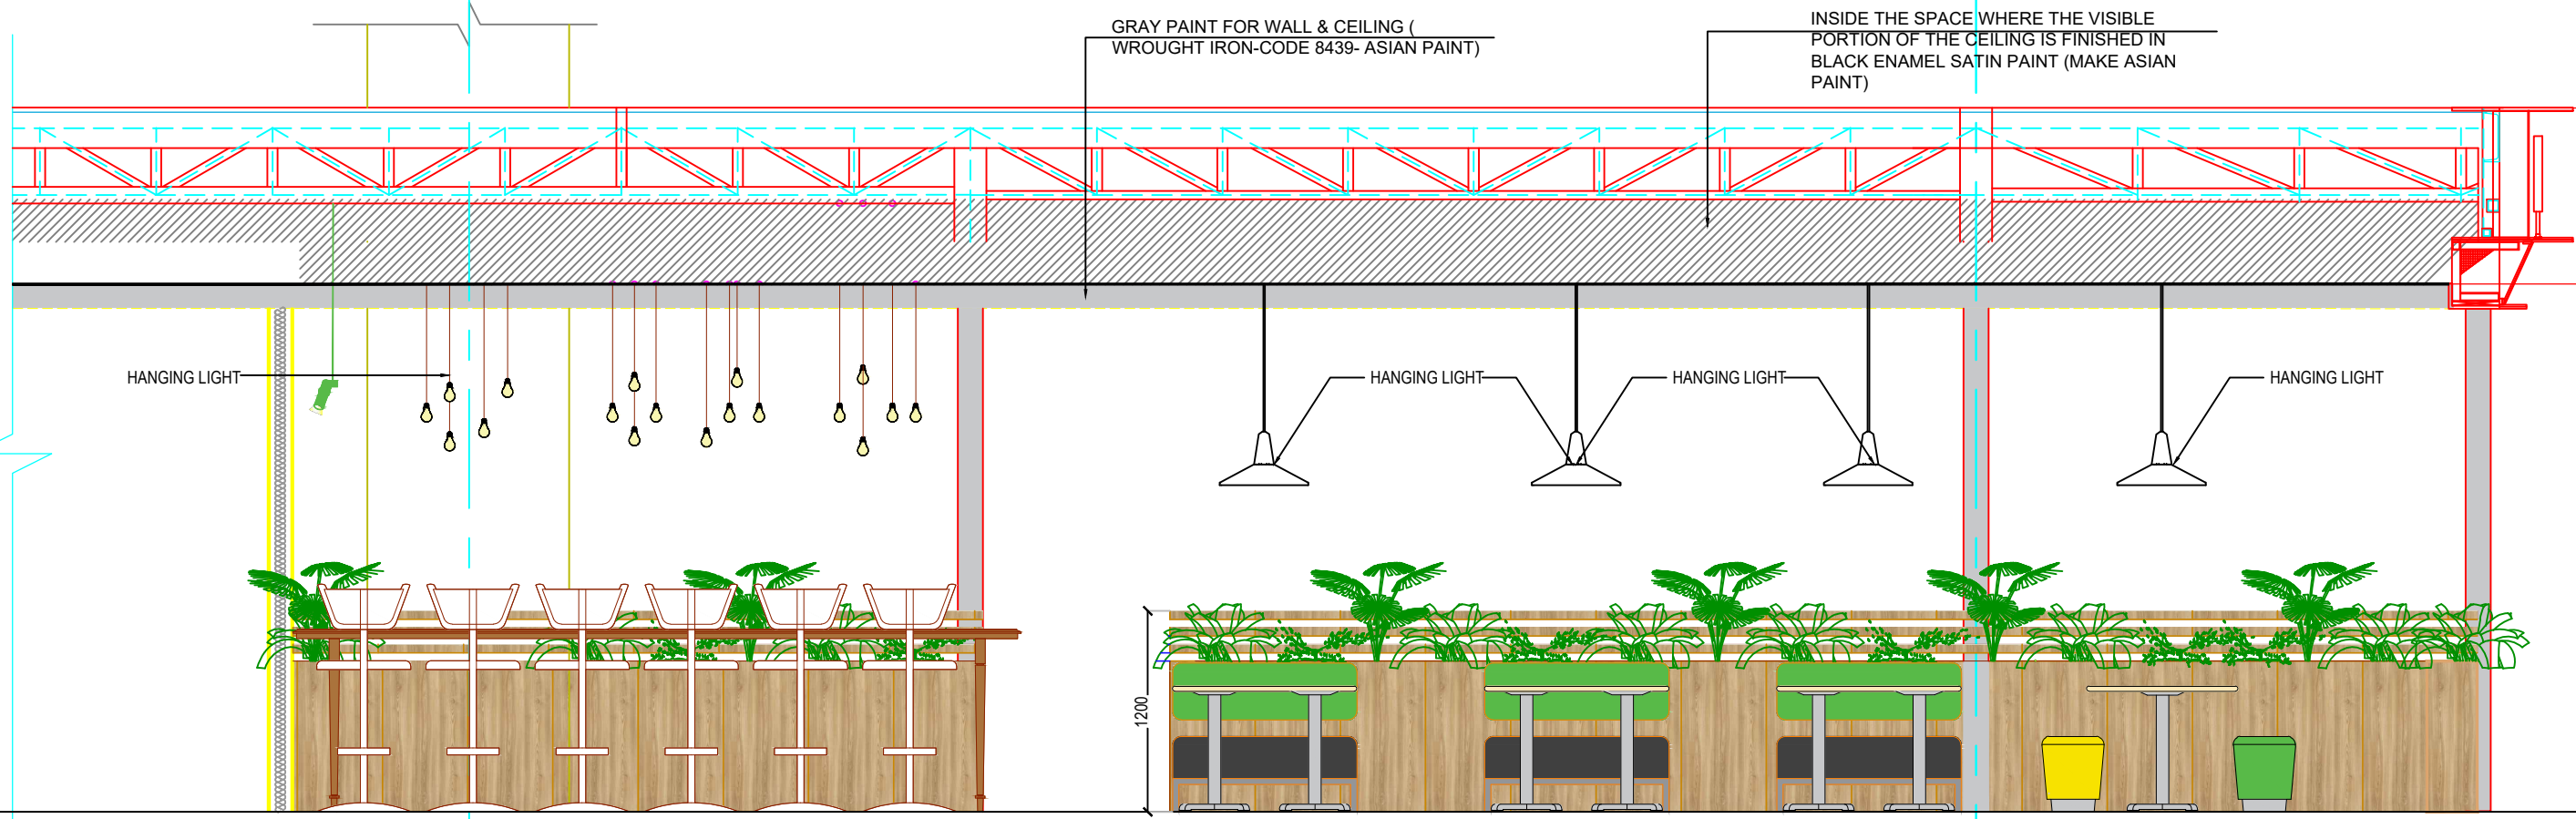

STORE ELEVATION - 2

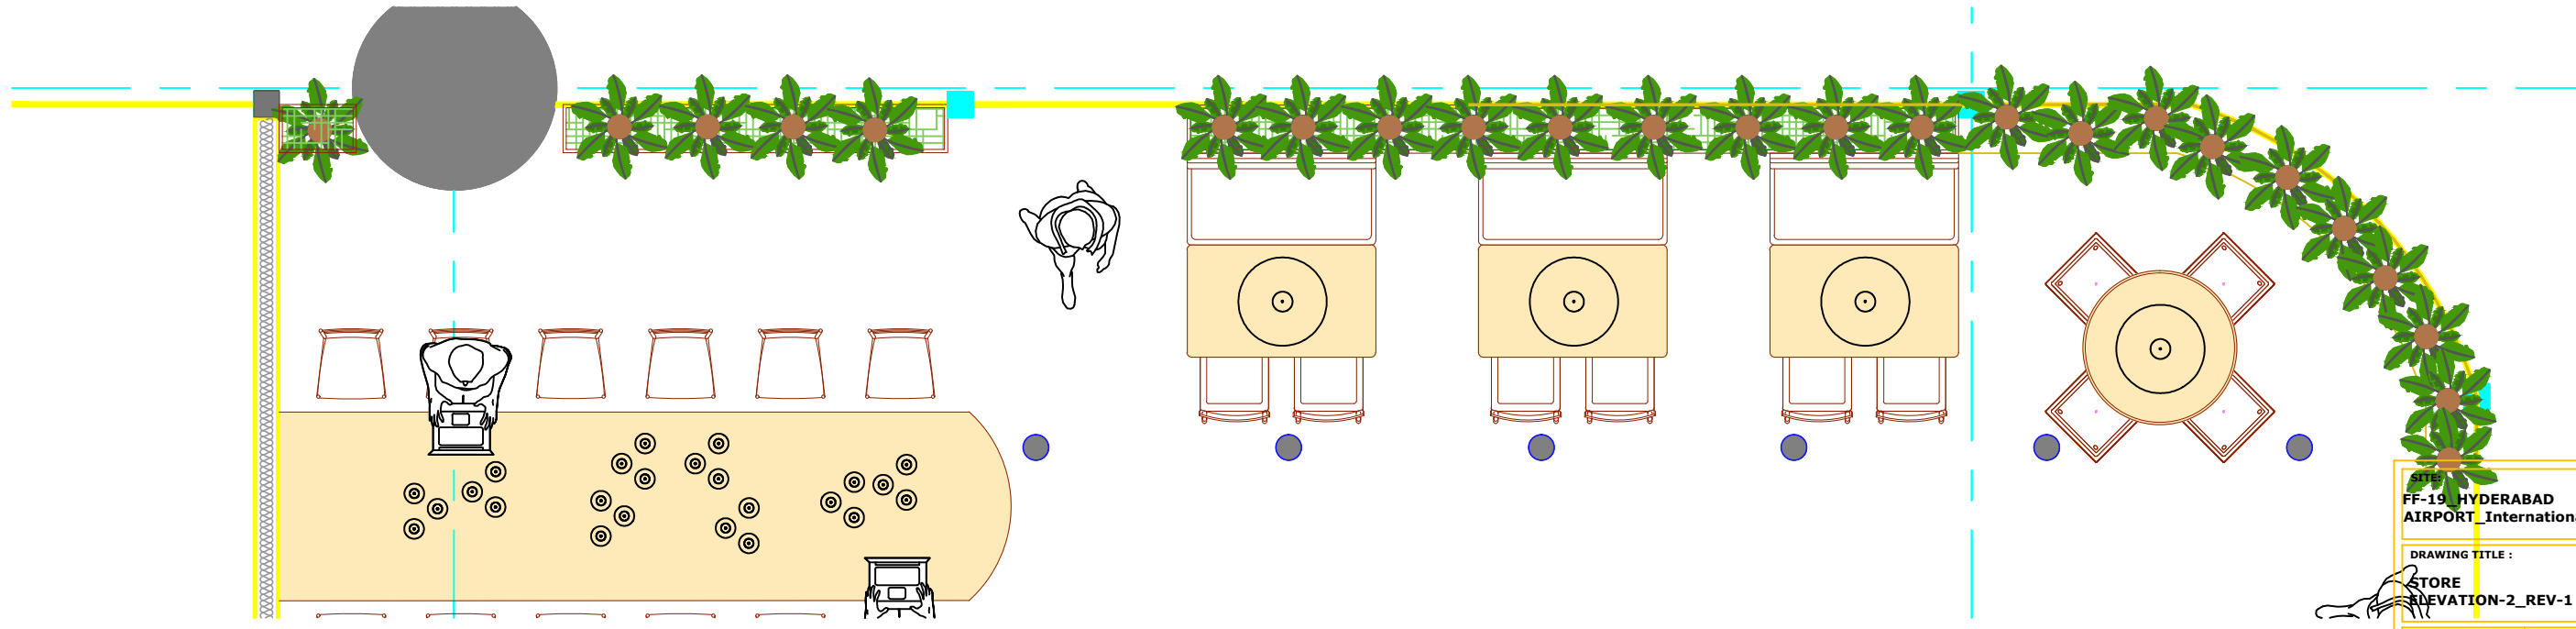

SITE: FF-19 HYDERABAD AIRPORT International-West  
 DRAWING TITLE: STORE ELEVATION-2\_REV-1  
 MADE BY: AASTHA  
 DATE: 22ND FEB 2024 RO 00  
**SUBWAY**  
 EVERSUB India Pvt Ltd  
 OFFICE :- SUBWAY SYSTEMS INDIA PRIVATE LIMITED,  
 Awfis Space Solutions, 3rd Floor, Tower-B,  
 Unitech Cyber Park, Grurgram, Haryana,  
 India-122002.




GRAY PAINT FOR WALL & CEILING (  
WROUGHT IRON-CODE 8439- ASIAN PAINT)

INSIDE THE SPACE WHERE THE VISIBLE  
PORTION OF THE CEILING IS FINISHED IN  
BLACK ENAMEL SATIN PAINT (MAKE ASIAN  
PAINT)

COLUMN FINISHED IN PAINT  
(WROUGHT IRON CODE 8439 FROM ASIAN PAINTS)

LOW HEIGHT PARTITION

# STORE ELEVATION - 3

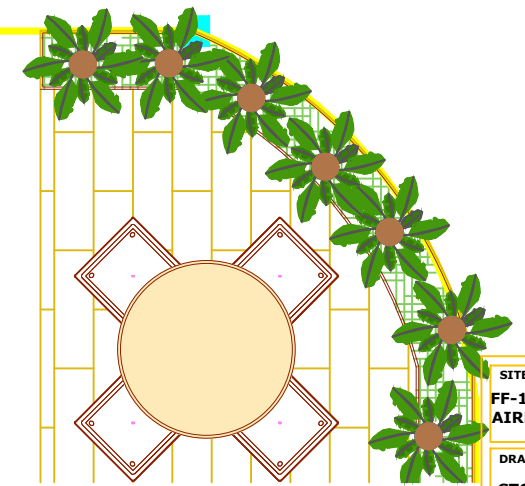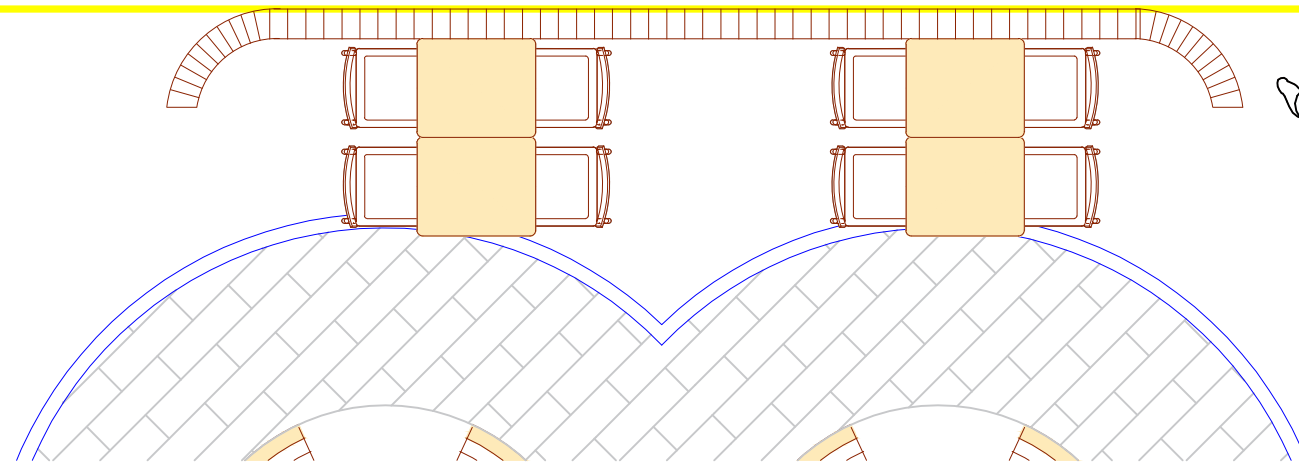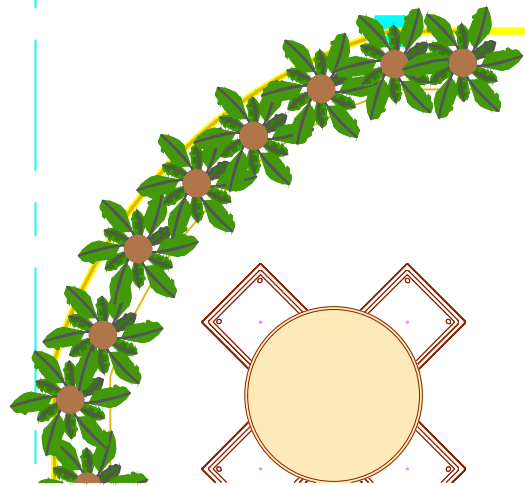

P

L

A

N

SITE:  
FF-19\_HYDERABAD  
AIRPORT\_International-West

DRAWING TITLE :  
STORE  
ELEVATION-3\_REV-1

MADE BY : AASTHA

DATE : 22ND FEB 2024 RO 00



EVERSUB India Pvt Ltd

OFFICE :-  
SUBWAY SYSTEMS INDIA PRIVATE  
LIMITED,  
Awfis Space Solutions, 3rd Floor, Tower-B,  
Unitech Cyber Park, Grurgram, Haryana,  
India-122002.