


NOTES:  
 1) DO NOT SCALE THE DRAWINGS FOLLOW THE WRITTEN DIMENSIONS.  
 2) ALL THE DIMENSIONS SHOWN ARE IN ENGLISH UNITS.  
 3) ALL THE MATERIALS FOR CONSTRUCTION SHALL BE TO 'IS' STANDARDS AND AS PER THE SPECIFICATIONS BY THE ARCHITECT.  
 4) ANY AMBIGUITY FOUND IN THE DRAWING SHALL BE IMMEDIATELY BROUGHT TO THE NOTICE OF AN ARCHITECT.

LEGEND:

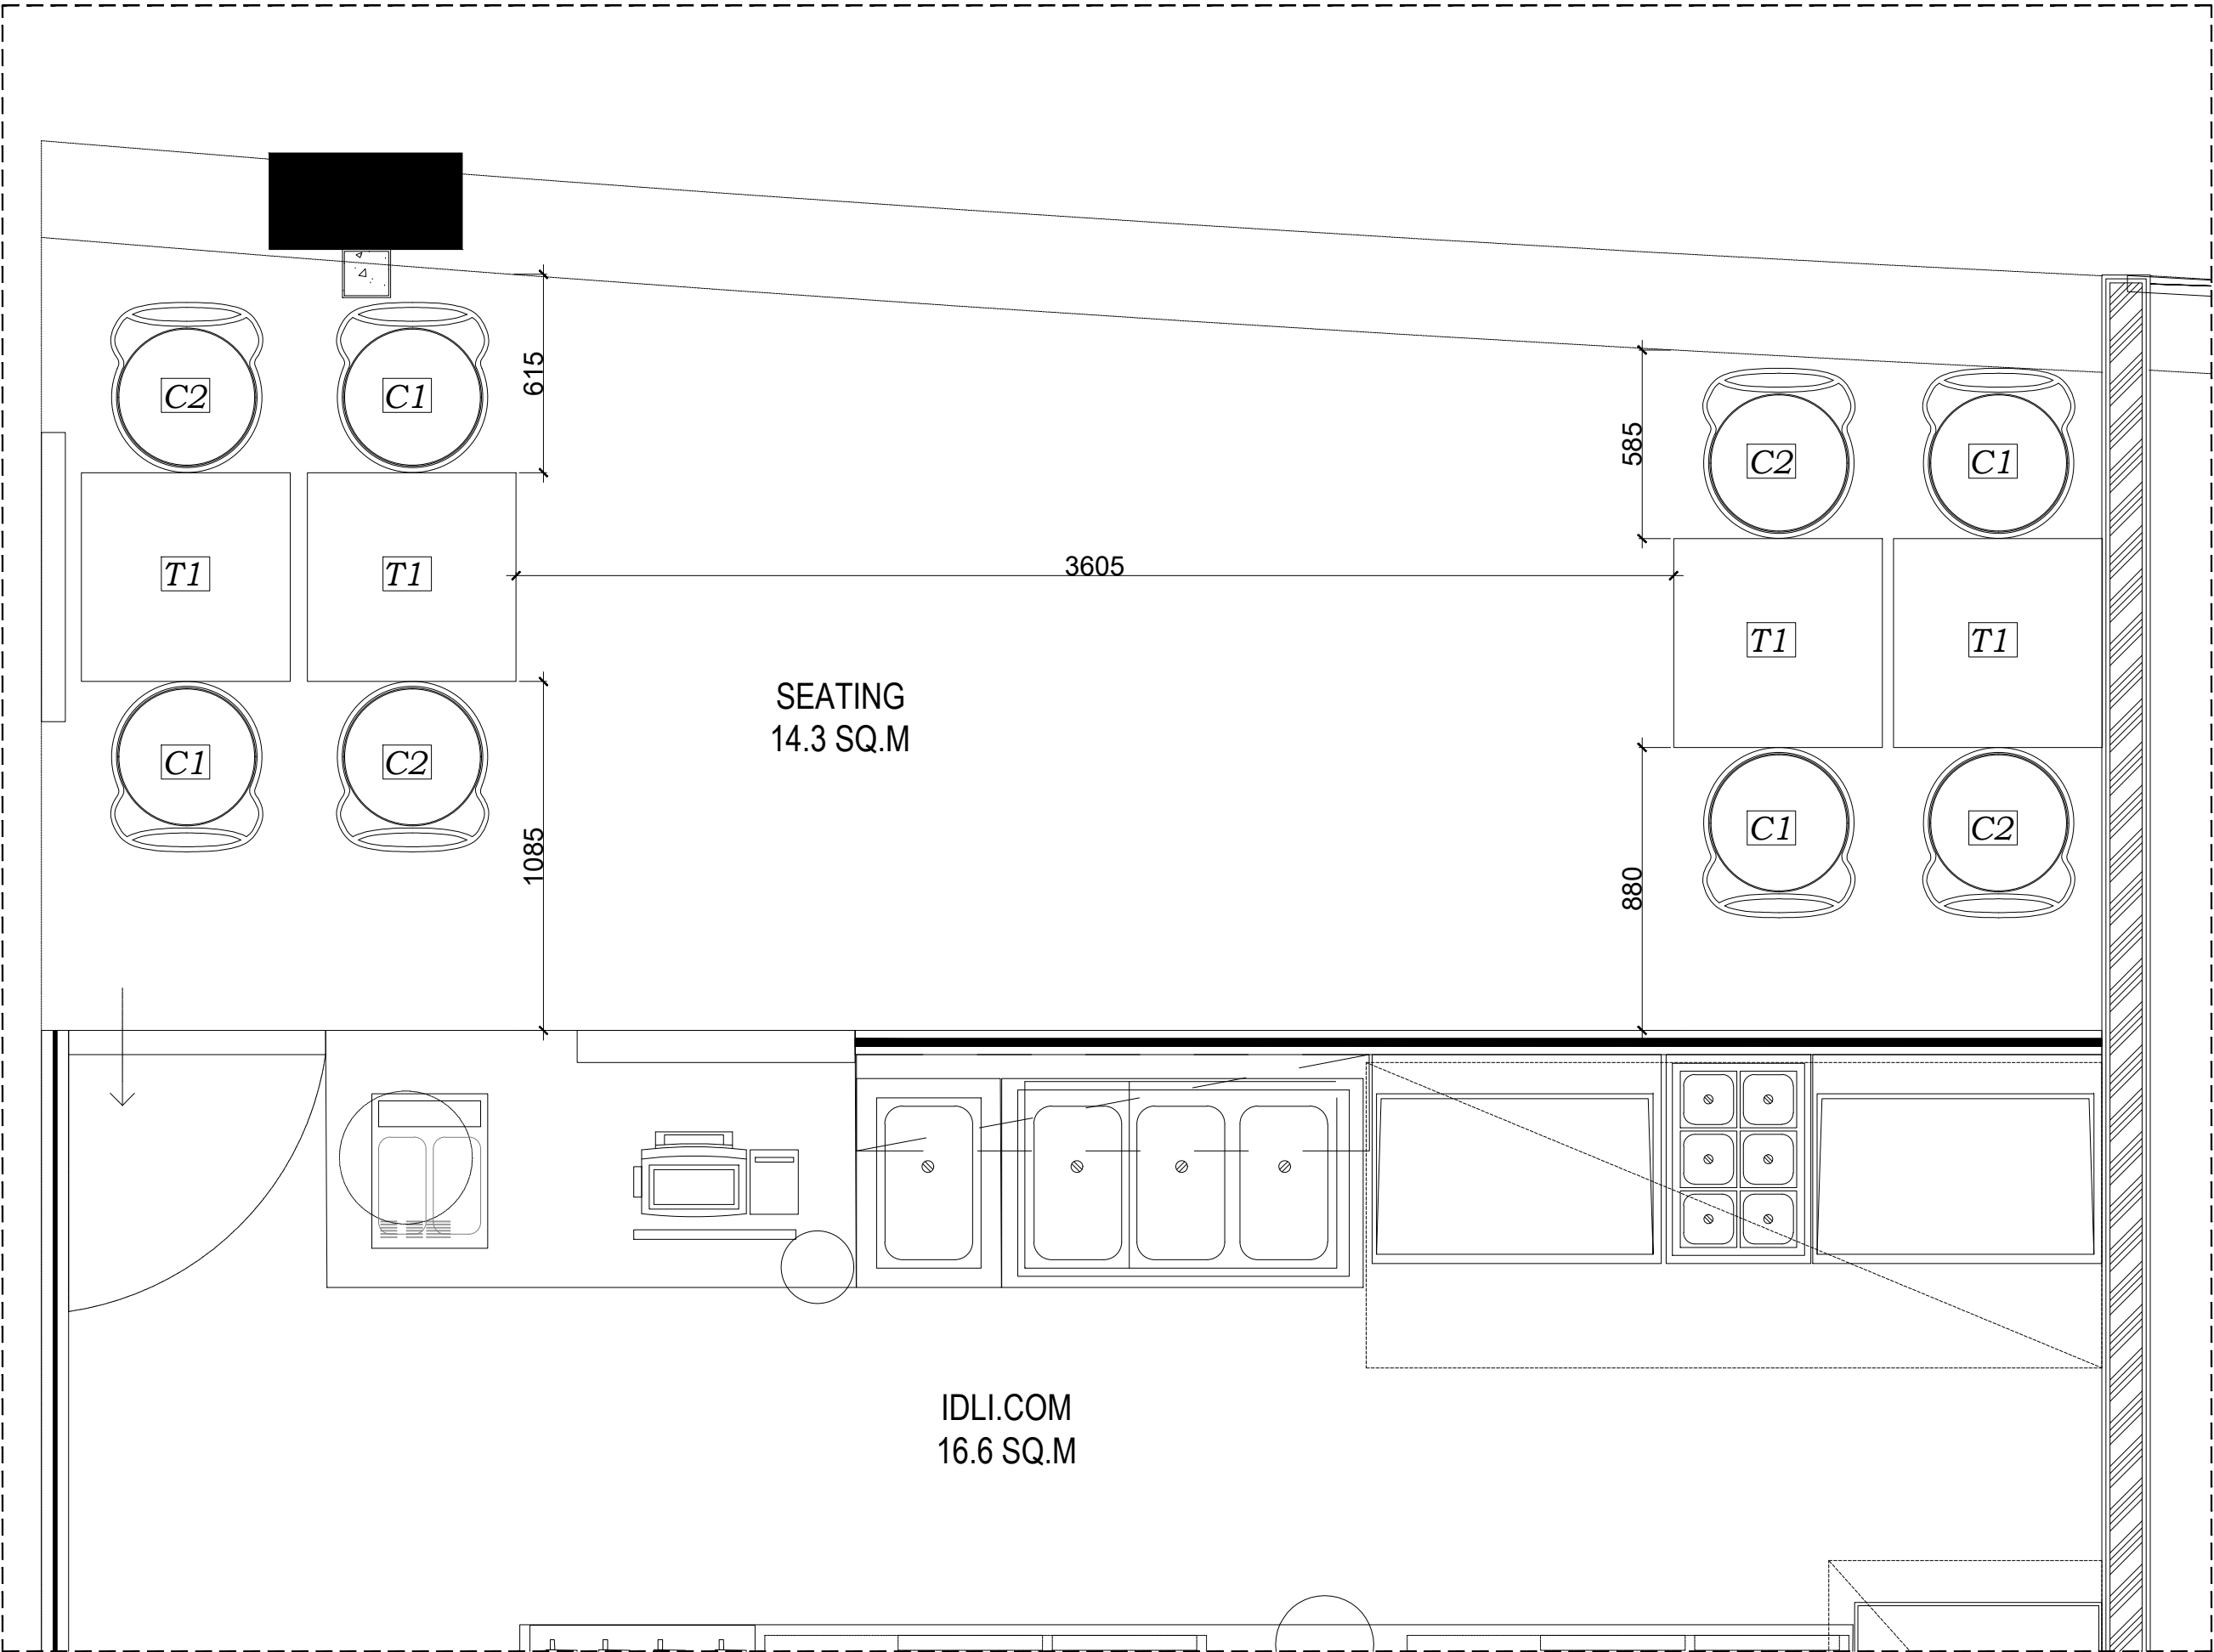

REVISIONS		
NO.	DESCRIPTION	DATE
		YYYY-MM-DD
		YYYY-MM-DD
		YYYY-MM-DD

SIGN/STAMP

AIRPORT NAME

LUCKNOW AIRPORT

UNIT NO

LOCATION

DOMESTIC SHA

BRAND NAME / PROJECT NAME

IDLI.COM

DRAWING TYPE

GFC

TITLE :

FURNITURE LAYOUT

DRN BY	MA	SCALE	-	R0
CHKD BY	AP	REV		
DATE	2024-10-19			

DWG NO. TFS\_LKO\_SHA\_IDLI\_GFC\_A-109  
 ARCHITECT: Genesis Architects Pvt. Ltd.

SHIV SAGAR ESTATE  
 A - BLOCK, 1ST FLOOR  
 ANNIE BESANT ROAD,  
 WORLI, MUMBAI 400018.  
 PH: +91 (22) 4322 4322

