



- C/C 1200 MM VERTICAL MEMBER
- 6 MM MS PATTI 15 MM DEPTH FINISHED IN BLACK POWDER COATED
- 15 MM MS SQUARE BAR FINISHED WITH APP. SHADE OF CLEAR PU POLISH
- 20 X 20MM THK WOODEN MEMBER FINIHSED WITH APP. SHADE OF CLEAR PU POLISH
- 25 X 25 MM MS BOX SECTION FINIHSED IN BLACK POWDER COATED
- 6 MM MS PATTI 15 MM DEPTH FINISHED IN BLACK POWDER COATED
- 75 MM HT SKIRING BOX MADE IN PLYWOOD FINISHED IN DUPONT BLACK CORIAN


ELEVATION

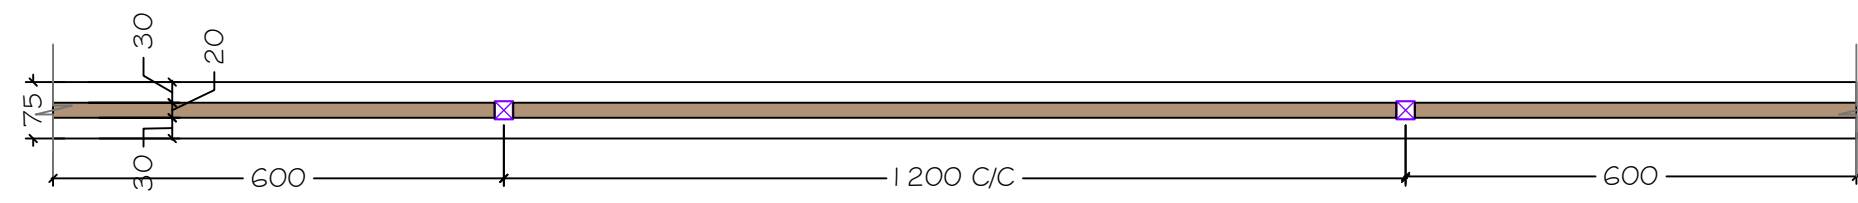

PLAN

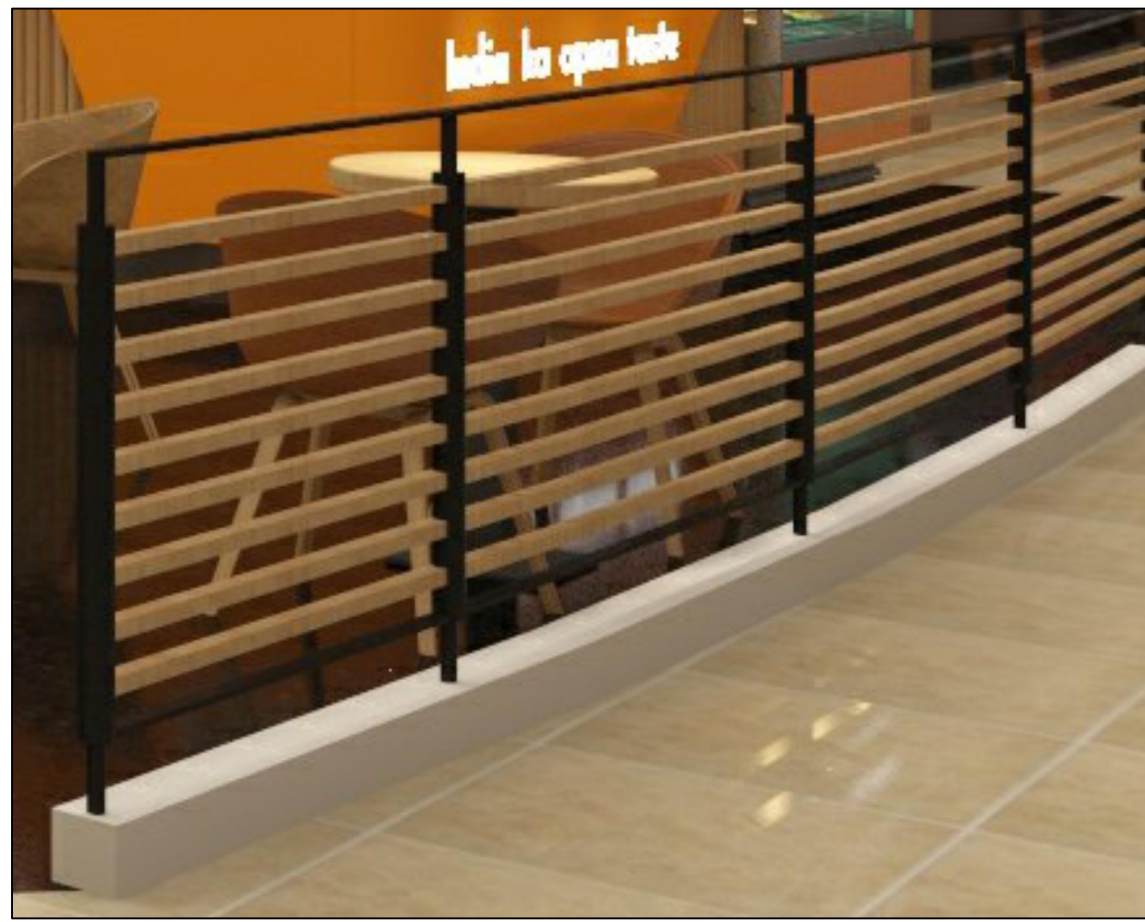


REFERENCE IMAGE

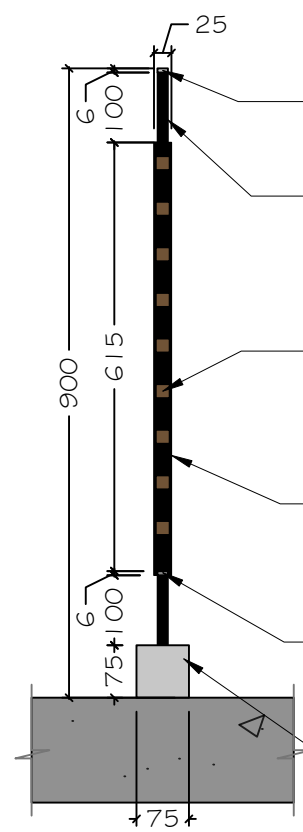

- 6 MM MS PATTI 15 MM DEPTH FINISHED IN BLACK POWDER COATED
- 15 MM MS SQUARE BAR FINISHED WITH APP. SHADE OF CLEAR PU POLISH
- 20 X 20MM THK WOODEN MEMBER FINIHSED WITH APP. SHADE OF CLEAR PU POLISH
- 25 X 25 MM MS BOX SECTION FINIHSED IN BLACK POWDER COATED
- 6 MM MS PATTI 15 MM DEPTH FINISHED IN BLACK POWDER COATED
- 75 MM HT SKIRING BOX MADE IN PLYWOOD FINISHED IN DUPONT BLACK CORIAN

SECTION

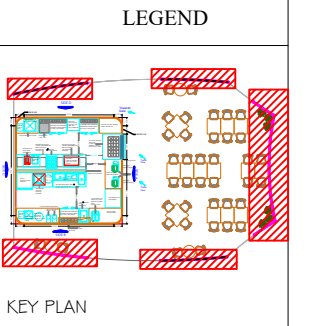

KEY PLAN

- FOR APPROVAL
- FOR TENDER
- GOOD FOR COORDINATION
- FOR COORDINATION
- FOR ACTION/INFORMATION

REVISIONS

NO.	DATE.	PARTICULAR

SIGN	STAMP

CLIENT
CHARCOAL CONCEPTS

PROJECT
JOSHH
T2, MUMBAI

NOTES:

- ALL DRAWING IS IN MM
- THIS DRAWING IS A RIGHT & PROPERTY OF ARCHITECT NOT TO BE PRODUCED, COPIED, HANDED OVER TO THIRD PARTY OR USED FOR ANY OTHER PURPOSE OTHER THAN FOR WHICH IT IS INTENDED AND REMAIN OUR SOLE PROPERTY.
- ONLY WRITTEN DIMENSIONS TO BE FOLLOWED.
- THE CONTRACTOR MUST CHECK ALL DIMENSIONS & DETAILS & BE RESPONSIBLE FOR THE SAME ANY DISCREPANCY SHALL BE BROUGHT TO THE NOTICE OF THE ARCHITECT
- THIS DRAWING SHOULD BE READ IN CONJUNCTION WITH RELEVANT WORKING & DETAILED DRAWINGS.
- ALL DIMENSIONS SHALL BE VERIFIED ON SITE PRIOR TO START OF WORK

ara
DESIGNS

1st flr dwarka, 57 tagore road, santacruz west, mumbai 400 054
Tel : 26482246 / 26482247

SCALE	NTS
DRN. BY	PRIYANKA
DATE	27.12.2024
JOB/DRG. NO	JSH_T2_14

RAILING DETAIL