

3D RENDER VIEW-1




Avira Interiors

3D RENDER VIEW-2




3D RENDER VIEW-3



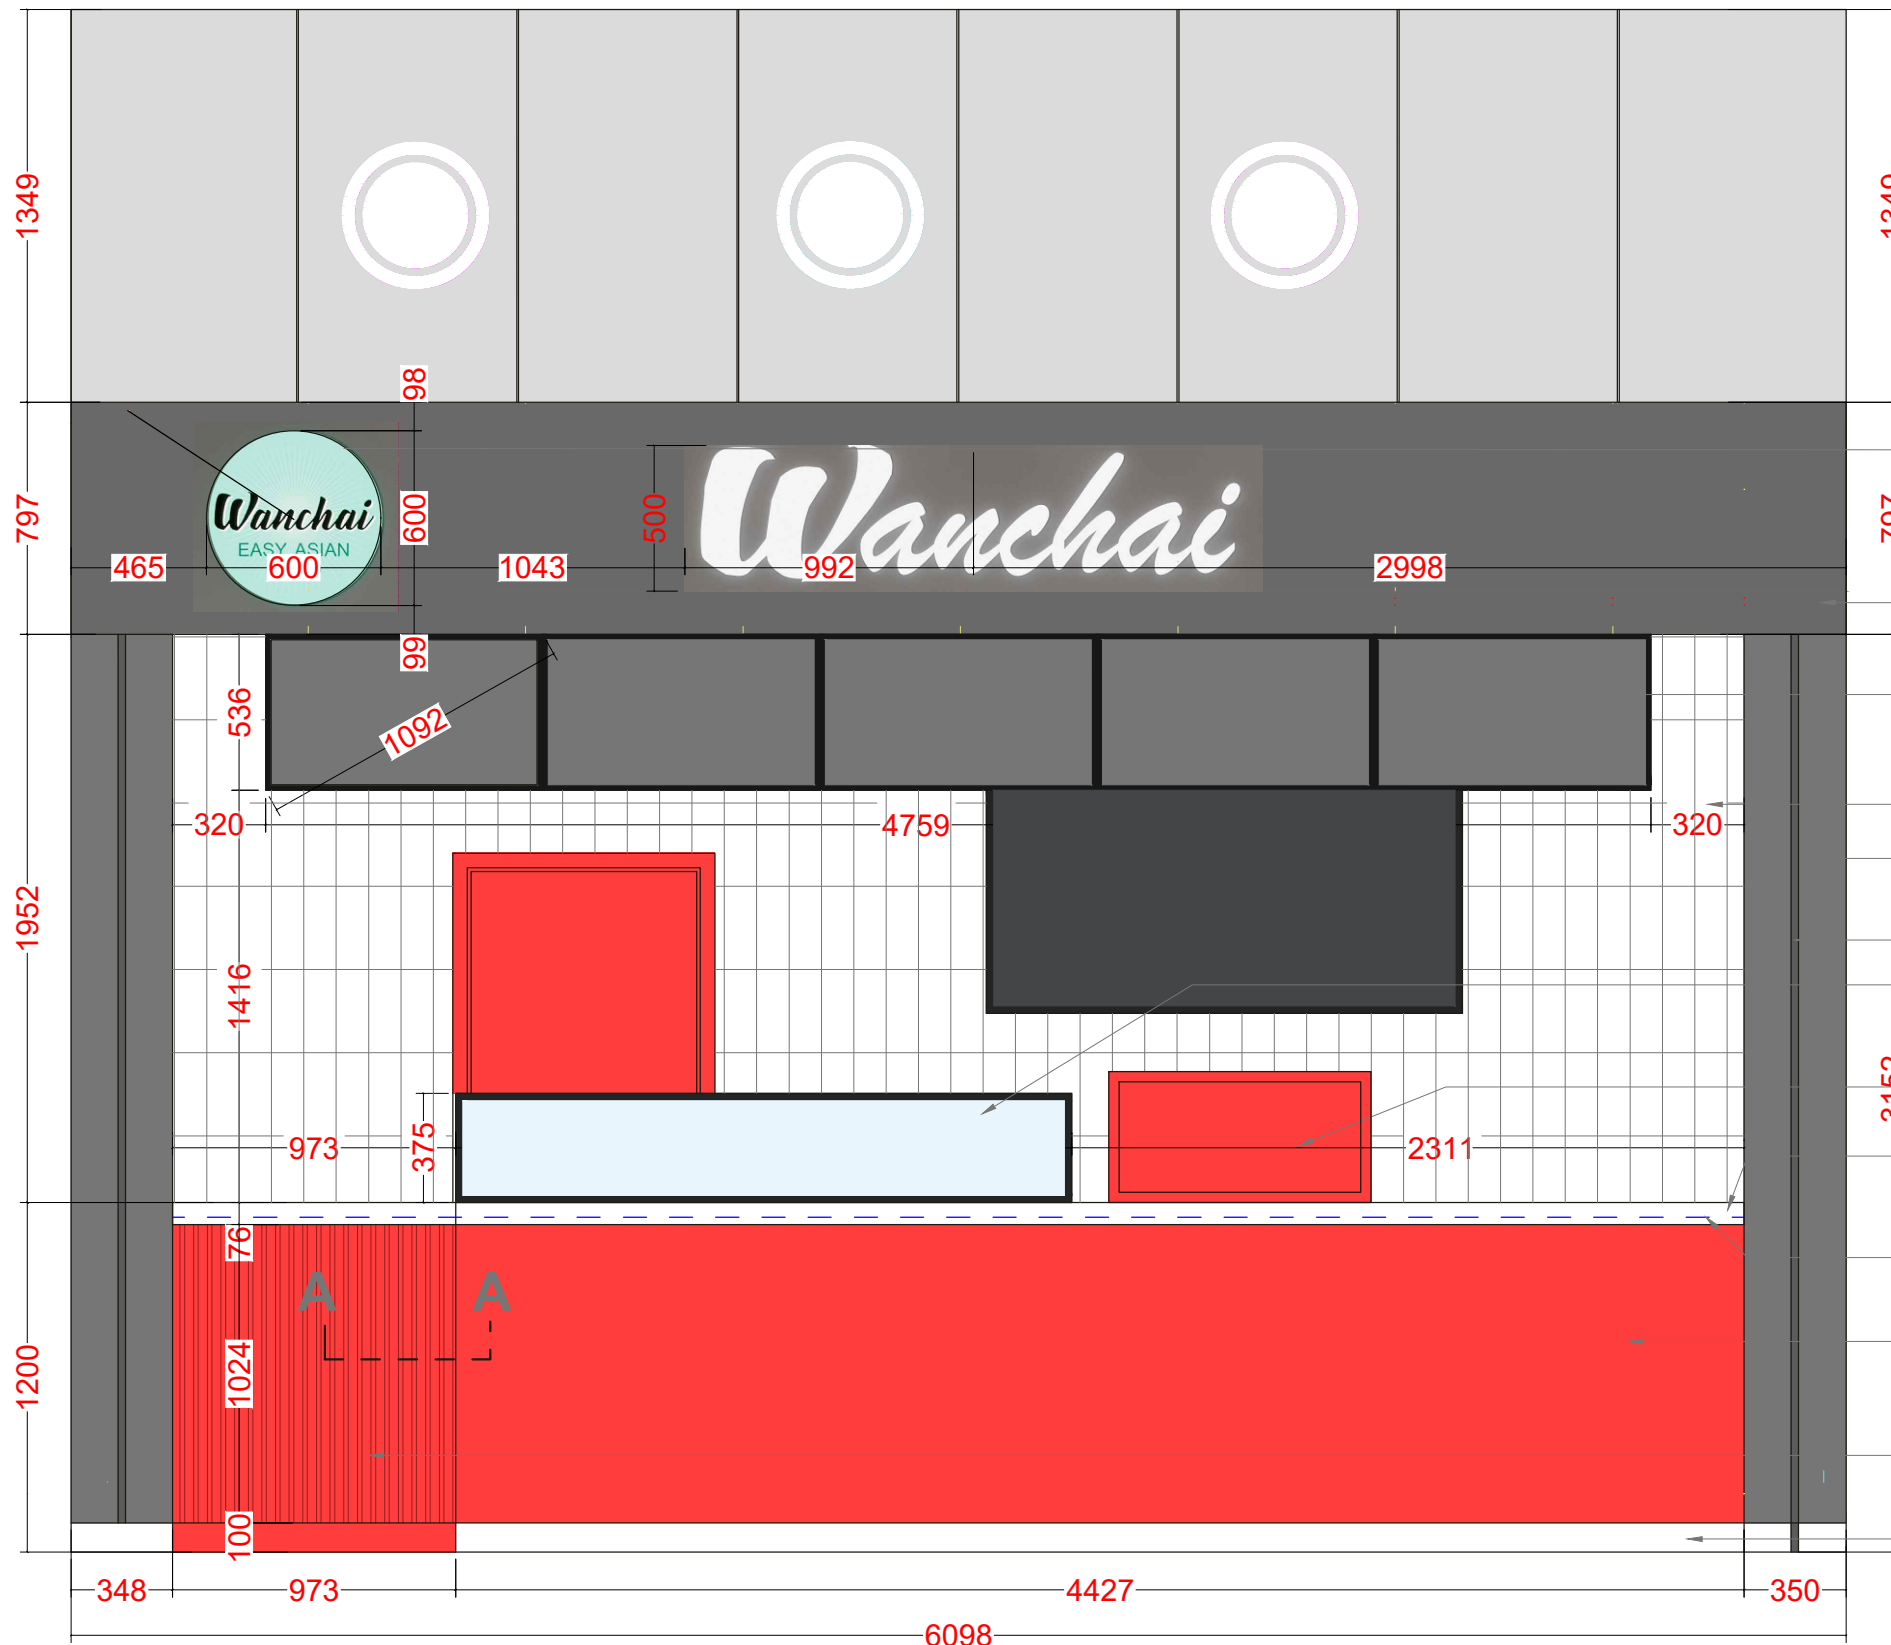

- LOGO
- FINISH WITH EXISTING FACADE
- CONNECTED SCREENS FOR MENU
- FINISH WITH 12"X4" SUBWAY TILE
- FINISH WITH AS/EXISTING MATERIAL
- GROOVE
- TOUGHENED GLASS AS PER SELECTION
- WINDOW
- COUNTER TOP FINISH WITH CORIAN
- COVE LIGHT (WARM WHITE 3000K)
- FINISH WITH PRINTED VINYL SHEET
- FINISH WITH ACP SHEET (25MM GROOVE 25MM GAP)
- 4" SKIRTING

FRONT FACADE

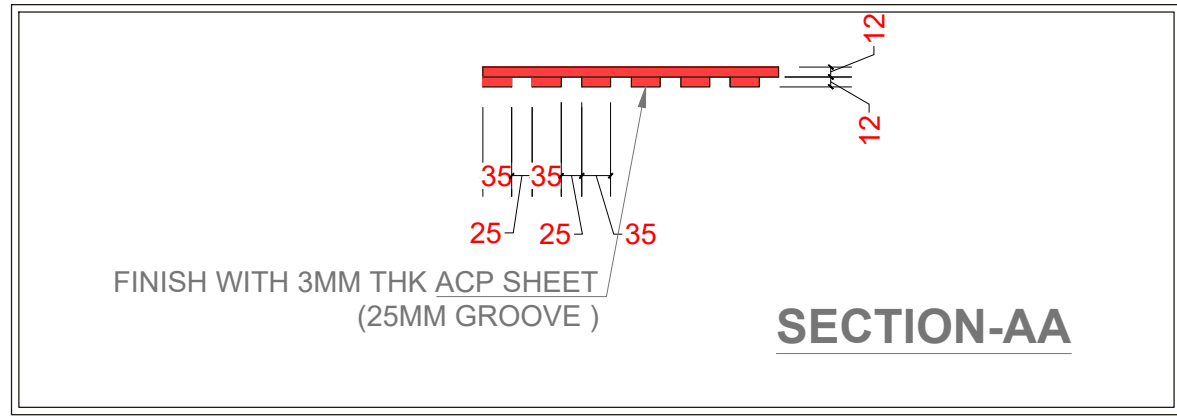

PROJECT

WANCHAI
T-1 DELHI FOOD COURT
OUTLET

NOTE

ALL DIMENSIONS MUST BE CHECKED AND CORRELATED WITH THE SITE MEASUREMENTS AND ANY AMBIGUITY MUST BE IMMEDIATELY BROUGHT TO THE NOTICE OF THE ARCHITECTS BEFORE COMMENCEMENT OF THE WORK
ALL DIMENSIONS ON DRAWING TO BE READ AND NOT TO BE MEASURED

REMARKS

CHECKED BY:-AVANTIKA GUPTA

DRAFT BY:- PURNIMA

SCALE:- NOT TO SCALE

DATE :- 17-12-2024

REV. NO:-


DRAWING TITLE

FACADE WORKING


DR. NO. :-

AVIRA INTERIORS

Phone :- +918076270872
Email :- avirainteriors@gmail.com
website :- avirainteriors.com

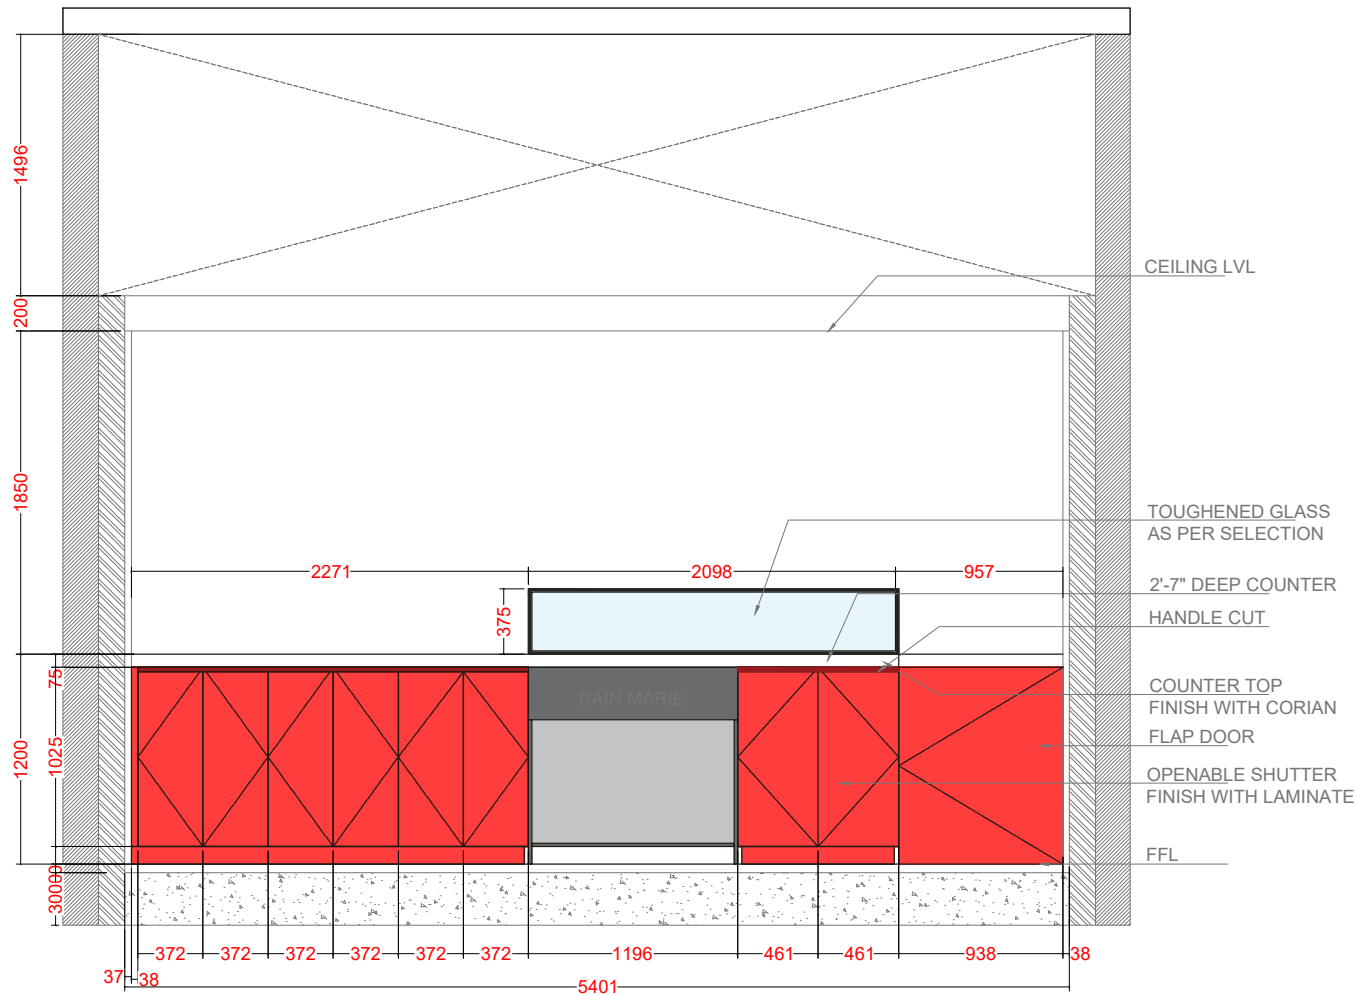

ELEVATION-A

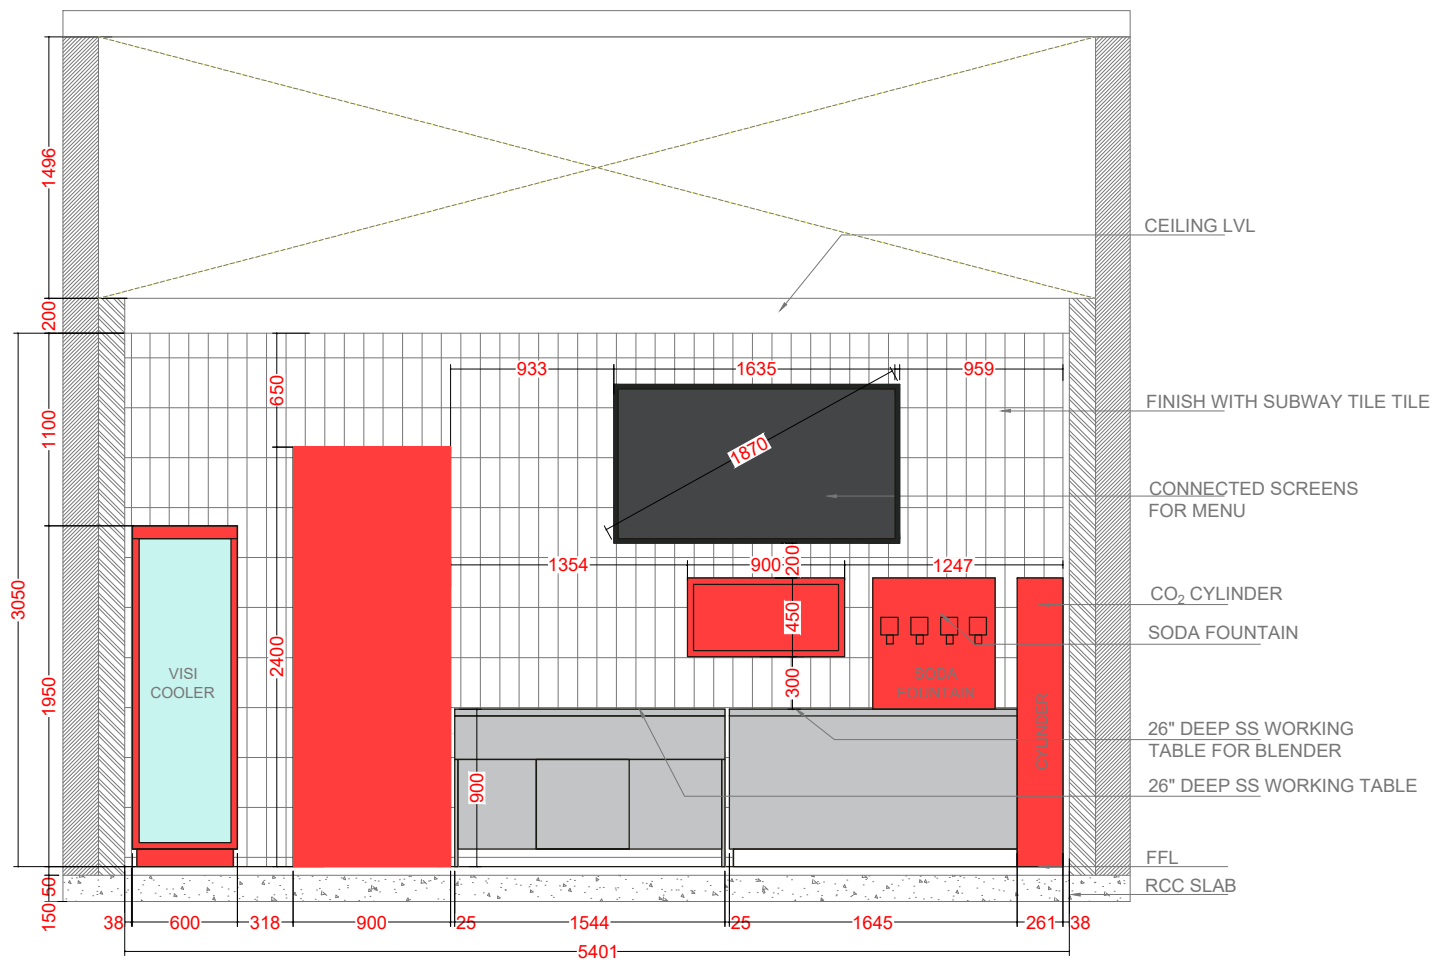

ELEVATION-B

PROJECT

WANCHAI
T-1 DELHI FOOD COURT
OUTLET

NOTE

ALL DIMENSIONS MUST BE CHECKED AND CORRELATED WITH THE SITE MEASUREMENTS AND ANY AMBIGUITY MUST BE IMMEDIATELY BROUGHT TO THE NOTICE OF THE ARCHITECTS BEFORE COMMENCEMENT OF THE WORK
 ALL DIMENSIONS ON DRAWING TO BE READ AND NOT TO BE MEASURED

REMARKS

CHECKED BY:-AVANTIKA GUPTA

DRAFT BY:- PURNIMA

SCALE:- NOT TO SCALE

DATE :- 17-12-2024

REV. NO:-

DRAWING TITLE

FRONT AREA
WORKING DRAWING

DR. NO. :-

AVIRA
INTERIORS

Phone :- +918076270872

Email :- avirainteriors@gmail.com

website :- avirainteriors.com

PROJECT

WANCHAI
T-1 DELHI FOOD COURT
OUTLET

NOTE

ALL DIMENSIONS MUST BE CHECKED AND CORRELATED WITH THE SITE MEASUREMENTS AND ANY AMBIGUITY MUST BE IMMEDIATELY BROUGHT TO THE NOTICE OF THE ARCHITECTS BEFORE COMMENCEMENT OF THE WORK
ALL DIMENSIONS ON DRAWING TO BE READ AND NOT TO BE MEASURED

REMARKS

CHECKED BY :- AVANTIKA GUPTA

DRAFT BY :- PURNIMA SHARMA

SCALE :- NOT TO SCALE

DATE :- 17 -12-2024

REV. NO :-


DRAWING TITLE

CIVIL WORKING


DR. NO. :-

AVIRA
INTERIORS

Phone :- +918076270872
Email :- avirainteriors@gmail.com
website :- avirainteriors.com

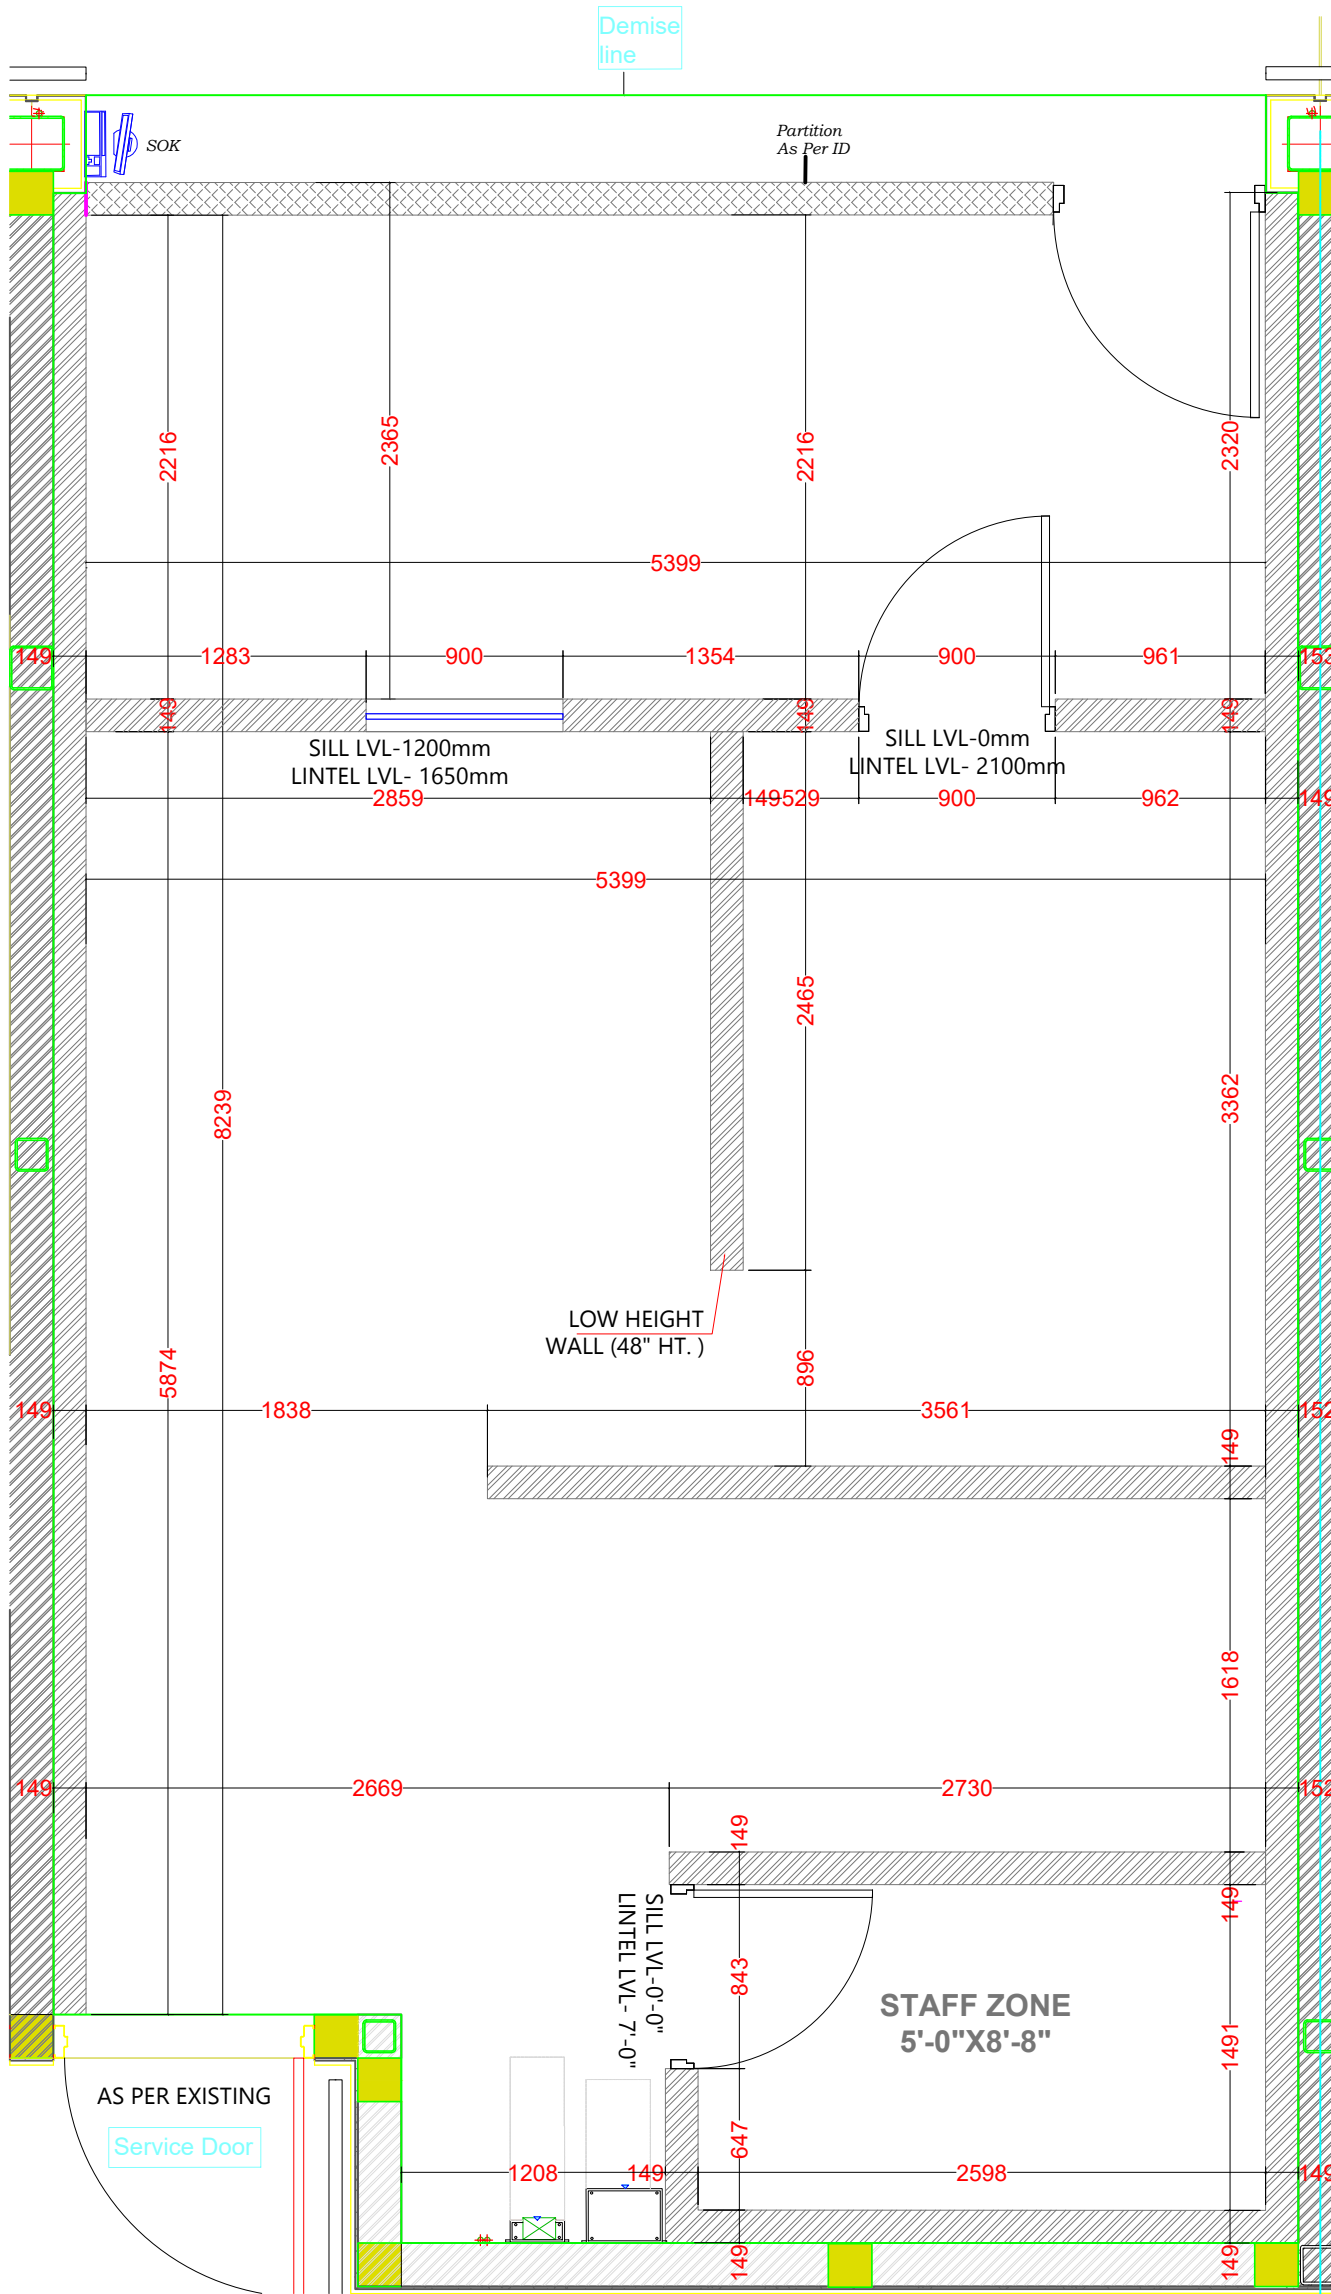

S.NO.	DESCRIPTION	MARKING	
1.	EXISTING WALL		—
2.	NEW WALL CONSTRUCTION		1254 SQFT

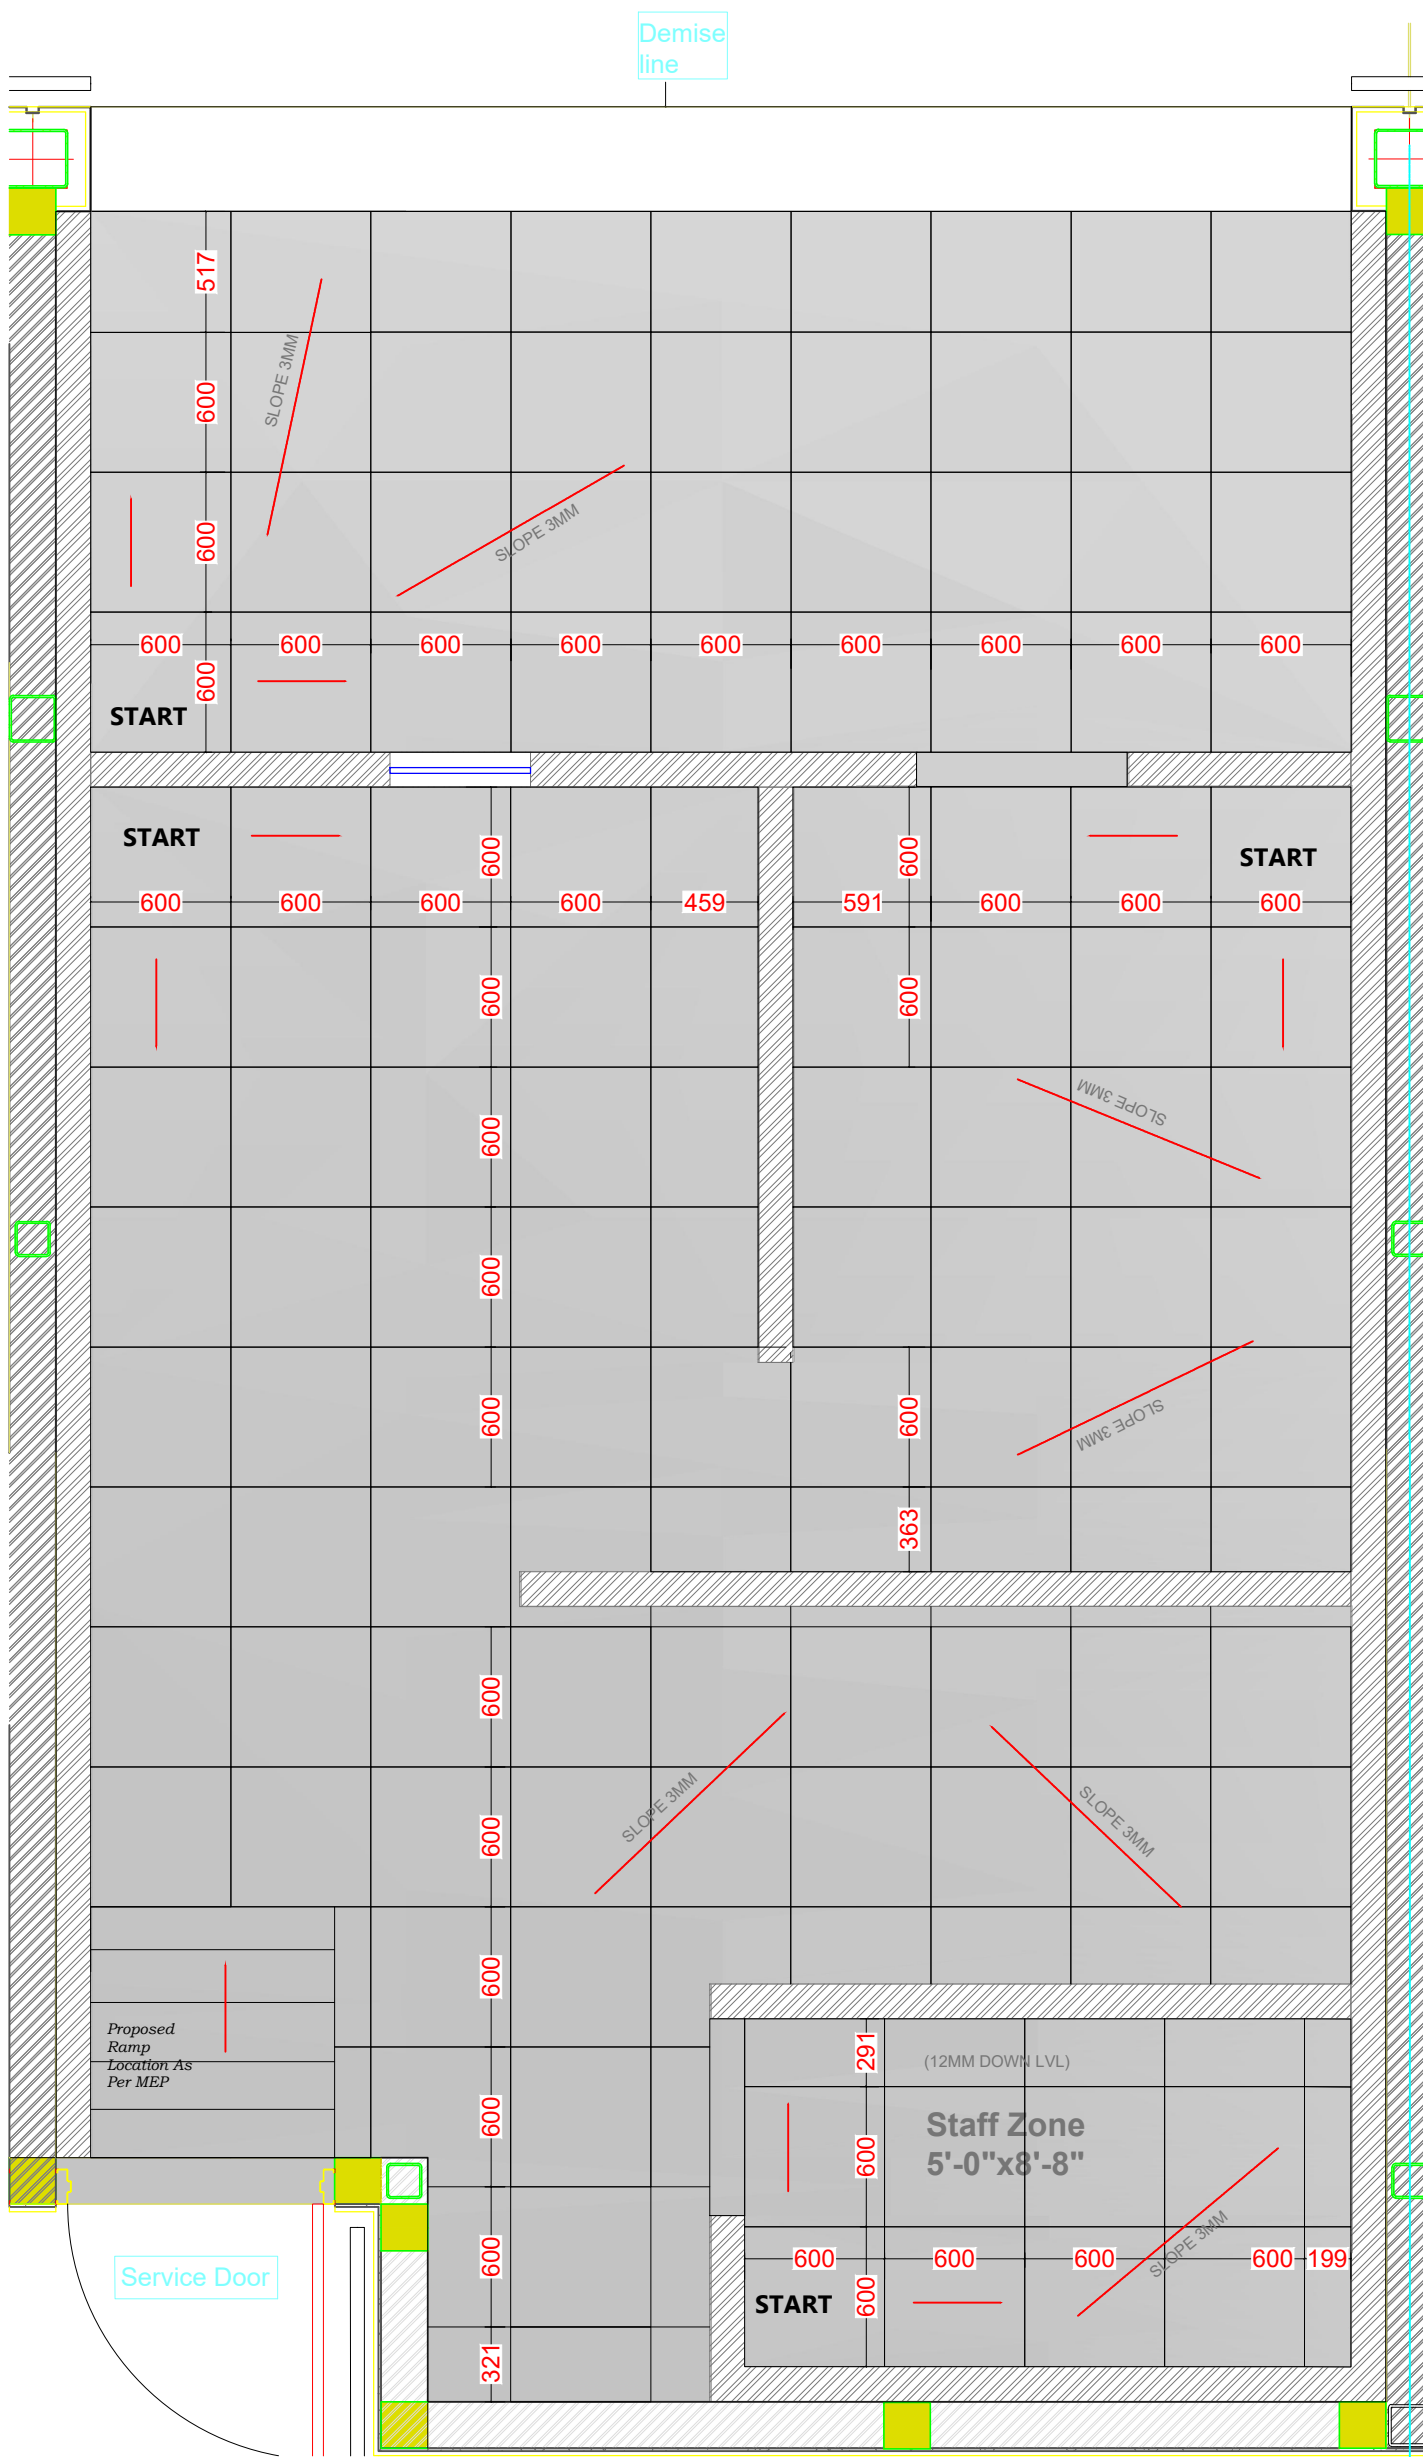

PROJECT

**WANCHAI
T-1 DELHI
FOOD COURT
OUTLET**

NOTE

ALL DIMENSIONS MUST BE CHECKED AND CORRELATED WITH THE SITE MEASUREMENTS AND ANY AMBIGUITY MUST BE IMMEDIATELY BROUGHT TO THE NOTICE OF THE ARCHITECTS BEFORE COMMENCEMENT OF THE WORK
ALL DIMENSIONS ON DRAWING TO BE READ AND NOT TO BE MEASURED

REMARKS

CHECKED BY :- AVANTIKA GUPTA

DRAFT BY :- PURNIMA SHARMA

SCALE :- NOT TO SCALE

DATE :- 26-11-2024

REV. NO :-

DRAWING TITLE

FLOORING PLAN


DR. NO. :-

AVIRA


INTERIORS

Phone :- +918076270872
Email :- avirainteriors@gmail.com
website :- avirainteriors.com

LEGEND:-

S.NO.	MARKING	DESCRIPTION	SQFT.
01.		2'-0" X 2'-0" KOTA STONE	521

SPRINKLER COVERAGE AREA DRAWING

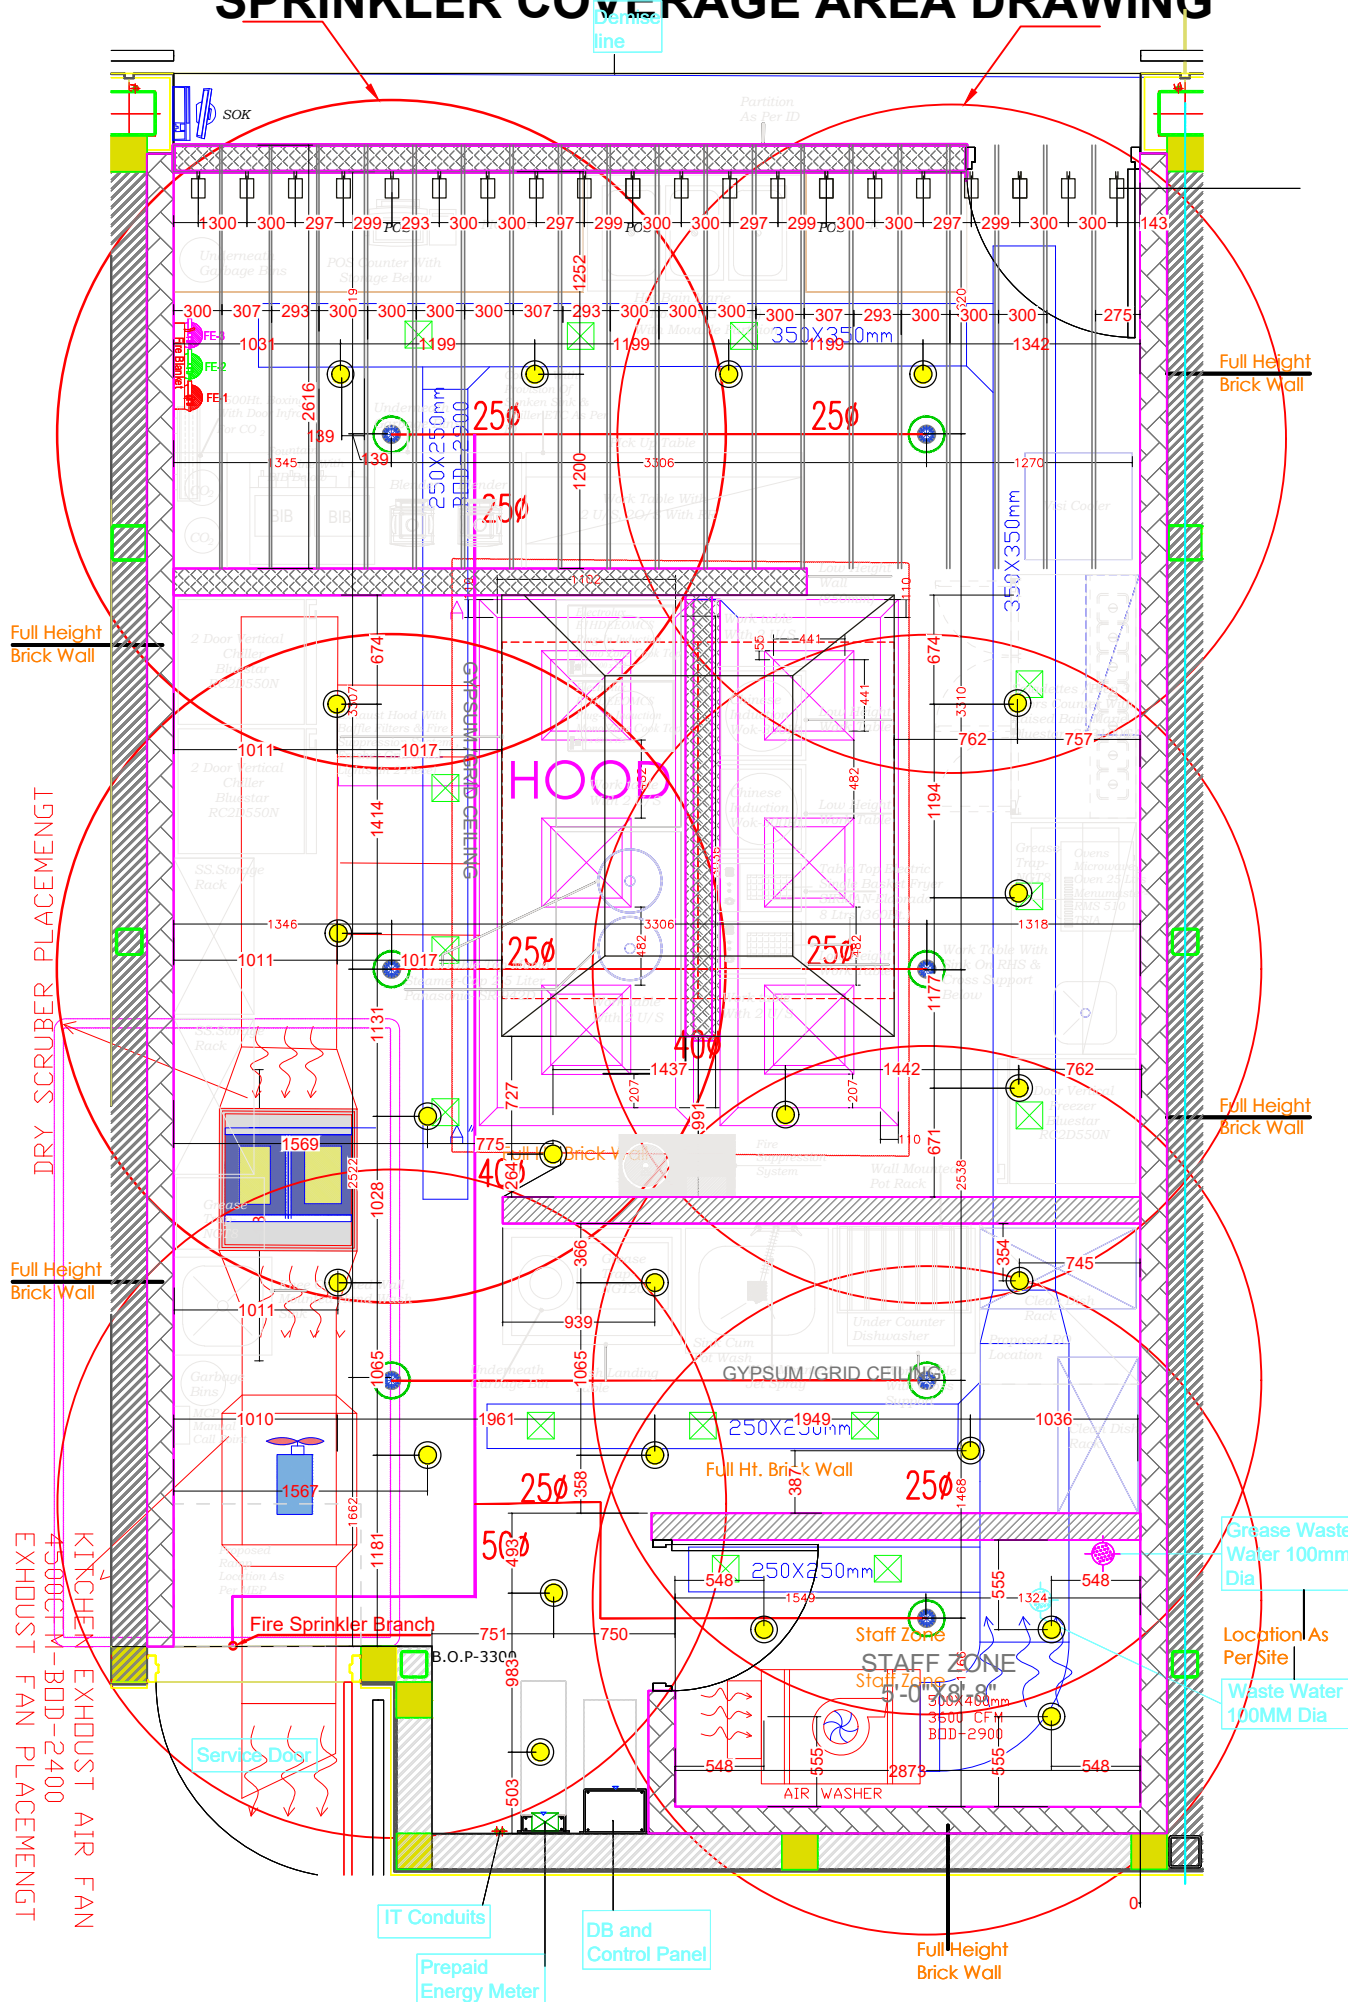

Wanchai Kitchen Layout
@ Delhi-T1 FC-221024

PROJECT

WANCHAI
T-1 DELHI FOOD COURT
OUTLET

NOTE

ALL DIMENSIONS MUST BE CHECKED AND CORRELATED WITH THE SITE MEASUREMENTS AND ANY AMBIGUITY MUST BE IMMEDIATELY BROUGHT TO THE NOTICE OF THE ARCHITECTS BEFORE COMMENCEMENT OF THE WORK
ALL DIMENSIONS ON DRAWING TO BE READ AND NOT TO BE MEASURED

REMARKS

CHECKED BY:- AVANTIKA GUPTA

DRAFT BY:- PURNIMA

SCALE:- NOT TO SCALE

DATE :- 07-12-2024

REV. NO:-

DRAWING TITLE

COORDINATED RCP
PLAN

DR. NO. :-

AVIRA
INTERIORS

Phone :- +918076270872
Email :- avirainteriors@gmail.com
website :- avirainteriors.com

PROJECT

WANCHAI
T-1 DELHI FOOD COURT
OUTLET

NOTE

ALL DIMENSIONS MUST BE CHECKED AND CORRELATED WITH THE SITE MEASUREMENTS AND ANY AMBIGUITY MUST BE IMMEDIATELY BROUGHT TO THE NOTICE OF THE ARCHITECTS BEFORE COMMENCEMENT OF THE WORK
ALL DIMENSIONS ON DRAWING TO BE READ AND NOT TO BE MEASURED

REMARKS

CHECKED BY:-AVANTIKA GUPTA

DRAFT BY:- PURNIMA

SCALE:- NOT TO SCALE

DATE :- 29-11-2024

REV. NO:-

DRAWING TITLE

CEILING AND RCP
DRAWING

DR. NO. :-

AVIRA
INTERIORS

Phone :- +918076270872
Email :- avirainteriors@gmail.com
website :- avirainteriors.com



REFERENCE IMAGE