

T1 LOUNGE DOMESTIC / INT TERMINAL



BANGALORE INTERNATIONAL AIRPORT LIMITED
KEMPEGOWDA INTERNATIONAL AIRPORT, DEVAHAHALI, BENGALURU - 560 300.

CLIENT:

Travel Food Services Pvt Ltd

Shiv Sagar Estate, A-Block, 1st floor A.B.
Road Worli, Mumbai - 400 018
INDIA.
www.travelfoodservices.com

CONCEPT DESIGNER:



INTERIOR CONSULTANT:



MEP CONSULTANT:



665, Millennium, Veer Savarkar Marg,
Dadar (W), Mumbai - 400 028.
nimish.shah@mepTekconsultants.com

KEY PLAN

IMPORTANT NOTE

ALL DIMENSIONS ARE IN MM, UNLESS OTHERWISE SPECIFIED.

REVISION NO

R0


REV. NO. DESCRIPTION DATE

DWG NO. B00B01-TFS-1_ID-DOM-0A-DWG-0001A

NAME	DATE	PROJECT	SCALE
DESIGN: ASHOK	14-08-2023	T1 LOUNGES:	
DRAWN: MILIND	14-08-2023	DOMESTIC LOUNGE - BIAL,	SHEET SIZE
AUTHR: AJM	14-08-2023	PHASE 2, LEVEL 3	A1
APPD:			

DWG TITLE: PHASE-2 : DEMOLITION WALL, PARTITIONS LAYOUT & ELEMENTS

RELEASED FOR: INFORMATION REVIEW OFC AS-BUILT

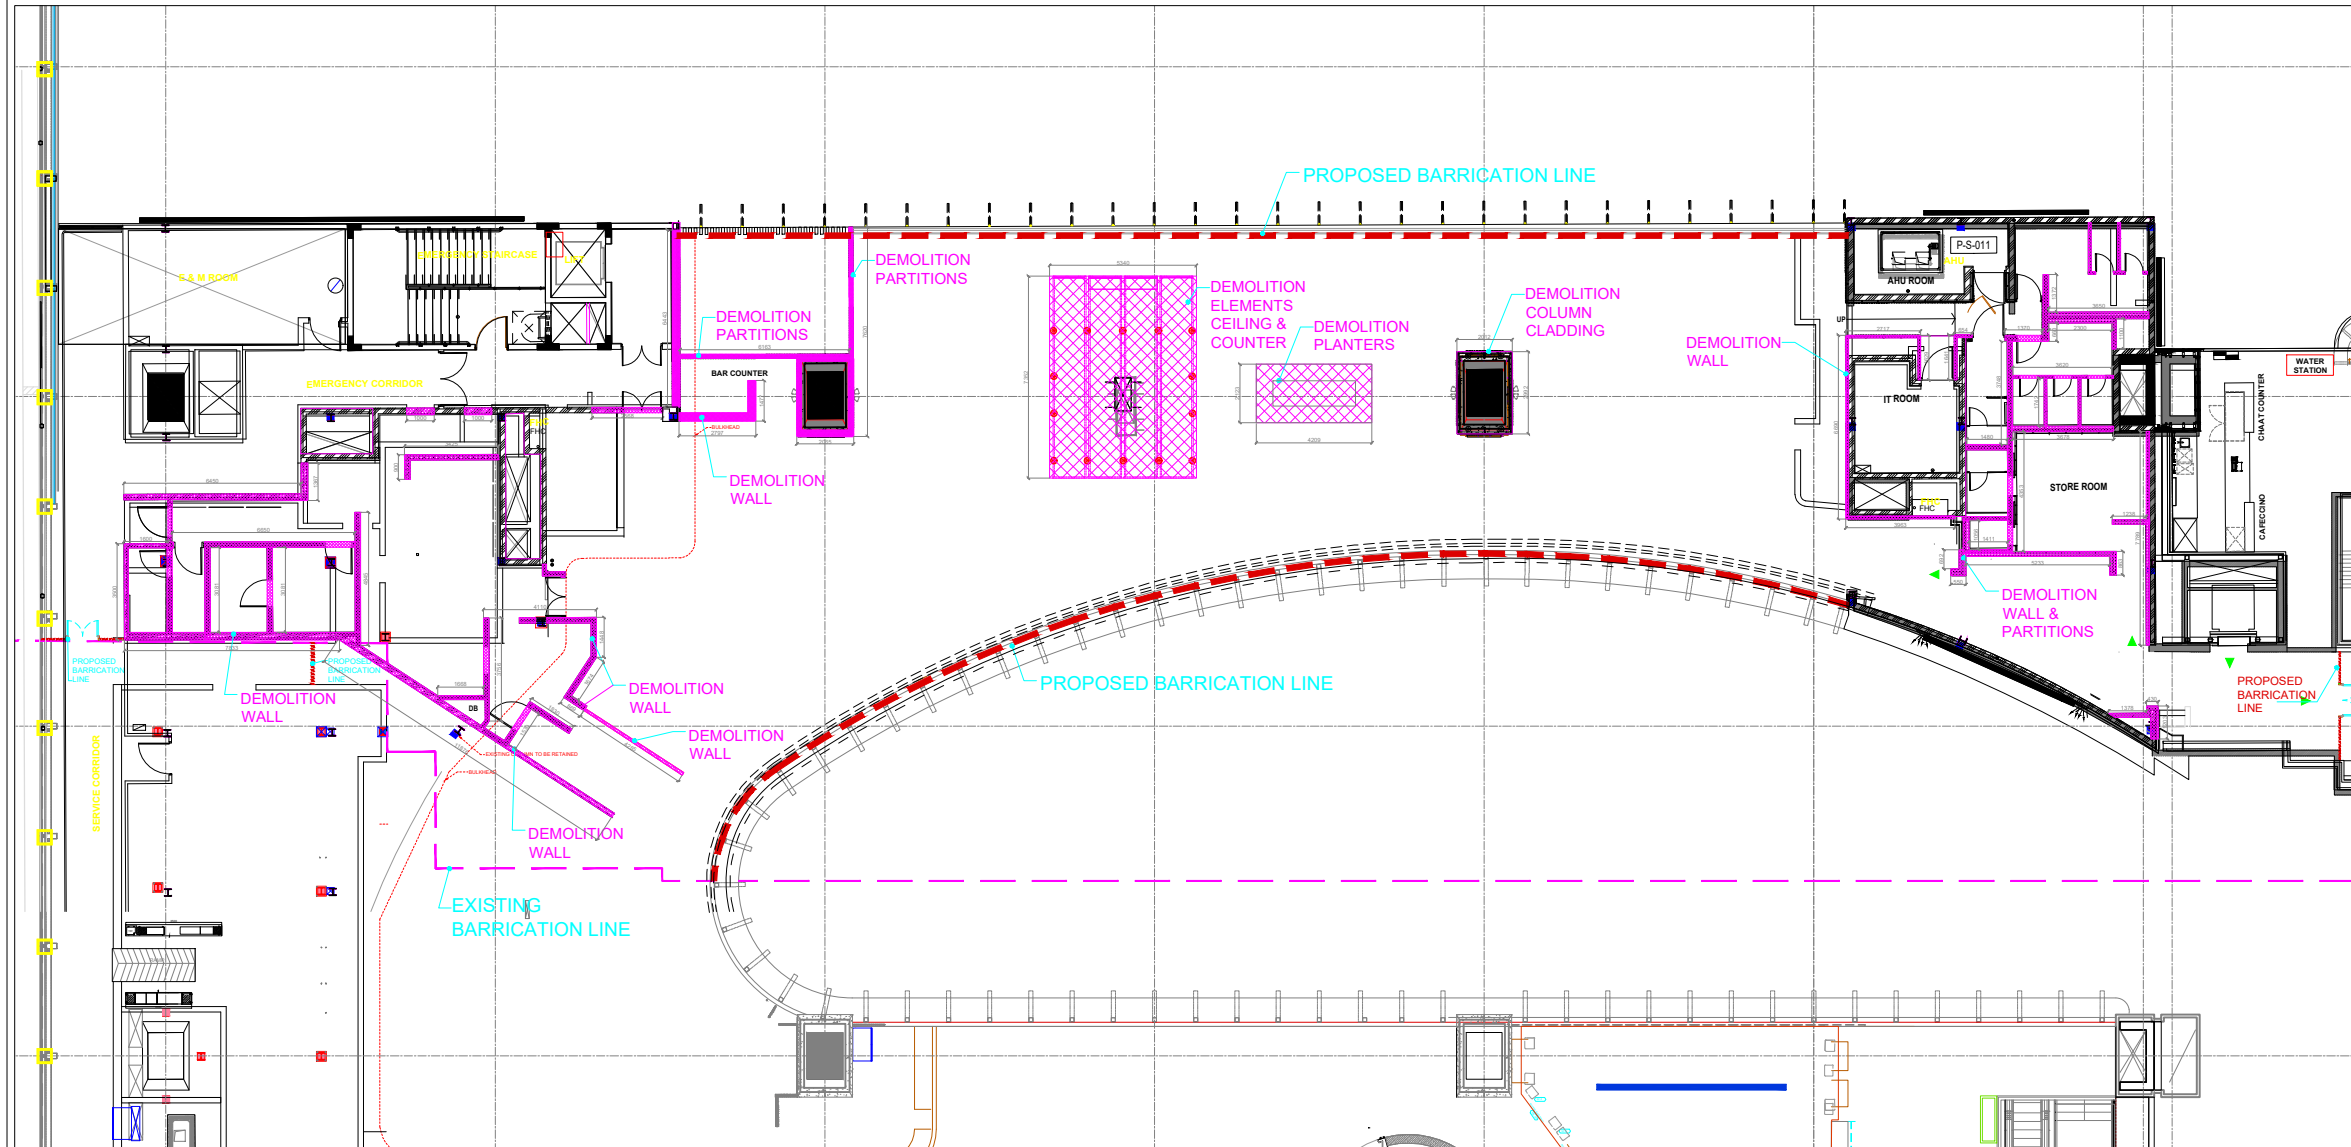

DEMOLITION WALL PARTITION & ELEMENTS