


ELEVATION

SIGNAGE DETAIL



ELEVATION

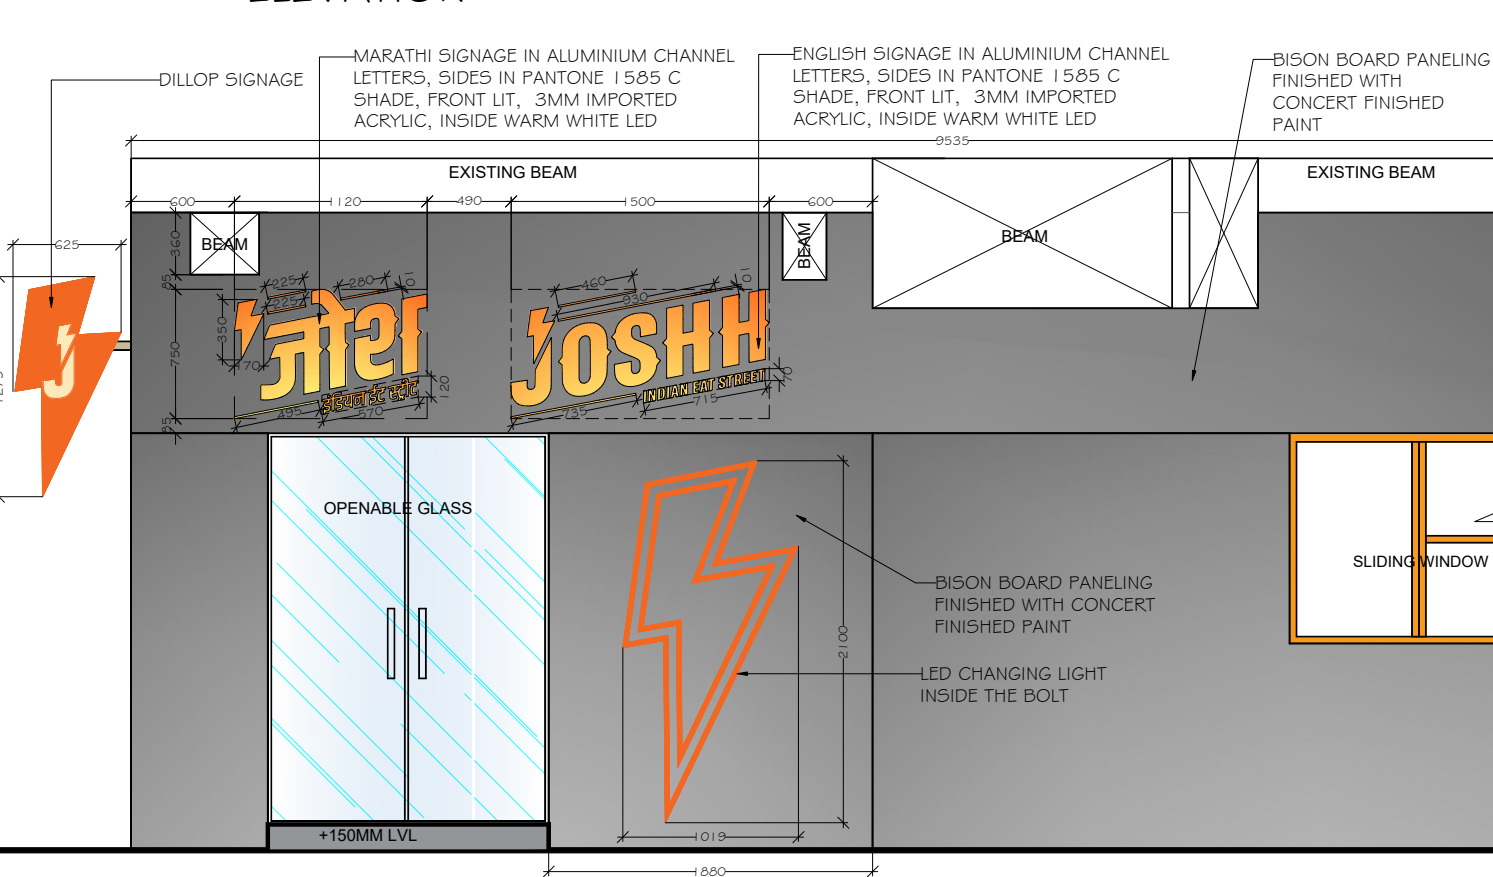

LEGEND



3D VIEW

REVISIONS

NO.	DATE.

SIGN STAMP

CLEAR HEIGHT :- 3910MM
 BEAM BOTTOM HEIGHT :- 3580MM
 TOTAL USAGE AREA :- 2260 SQ.FT

CLIENT
CHARCOAL CONCEPTS

PROJECT
JOSHH POWAI

NOTES :-
 • ALL DRAWING IS IN MM.
 • THIS DRAWING IS A RIGHT & PROPERTY OF ARCHITECT NOT TO BE PRODUCED, COPIED, HANDED OVER TO THIRD PARTY OR USED FOR ANY OTHER PURPOSE OTHER THAN FOR WHICH IT IS INTENDED AND REMAIN OUR SOLE PROPERTY.
 • ONLY WRITTEN DIMENSIONS TO BE FOLLOWED.
 • THE CONTRACTOR MUST CHECK ALL DIMENSIONS & DETAILS & BE RESPONSIBLE FOR THE SAME. ANY DISCREPANCY SHALL BE BROUGHT TO THE NOTICE OF THE ARCHITECT
 • THIS DRAWING SHOULD BE READ IN CONJUNCTION WITH RELEVANT WORKING & DETAILED DRAWINGS.
 • ALL DIMENSIONS SHALL BE VERIFIED ON SITE PRIOR TO START OF WORK



1st flr dwarka, 57 tagore road, santacruz west, mumbai 400 054
 Tel : 26482236 / 26482237

SCALE	NTS
DRN. BY	PRIYANKA
DATE	27-08-2024
JOB/DRG. NO	JSH-PW-

JSH-PW-
ENTRANCE FACADE