


-144'-3"

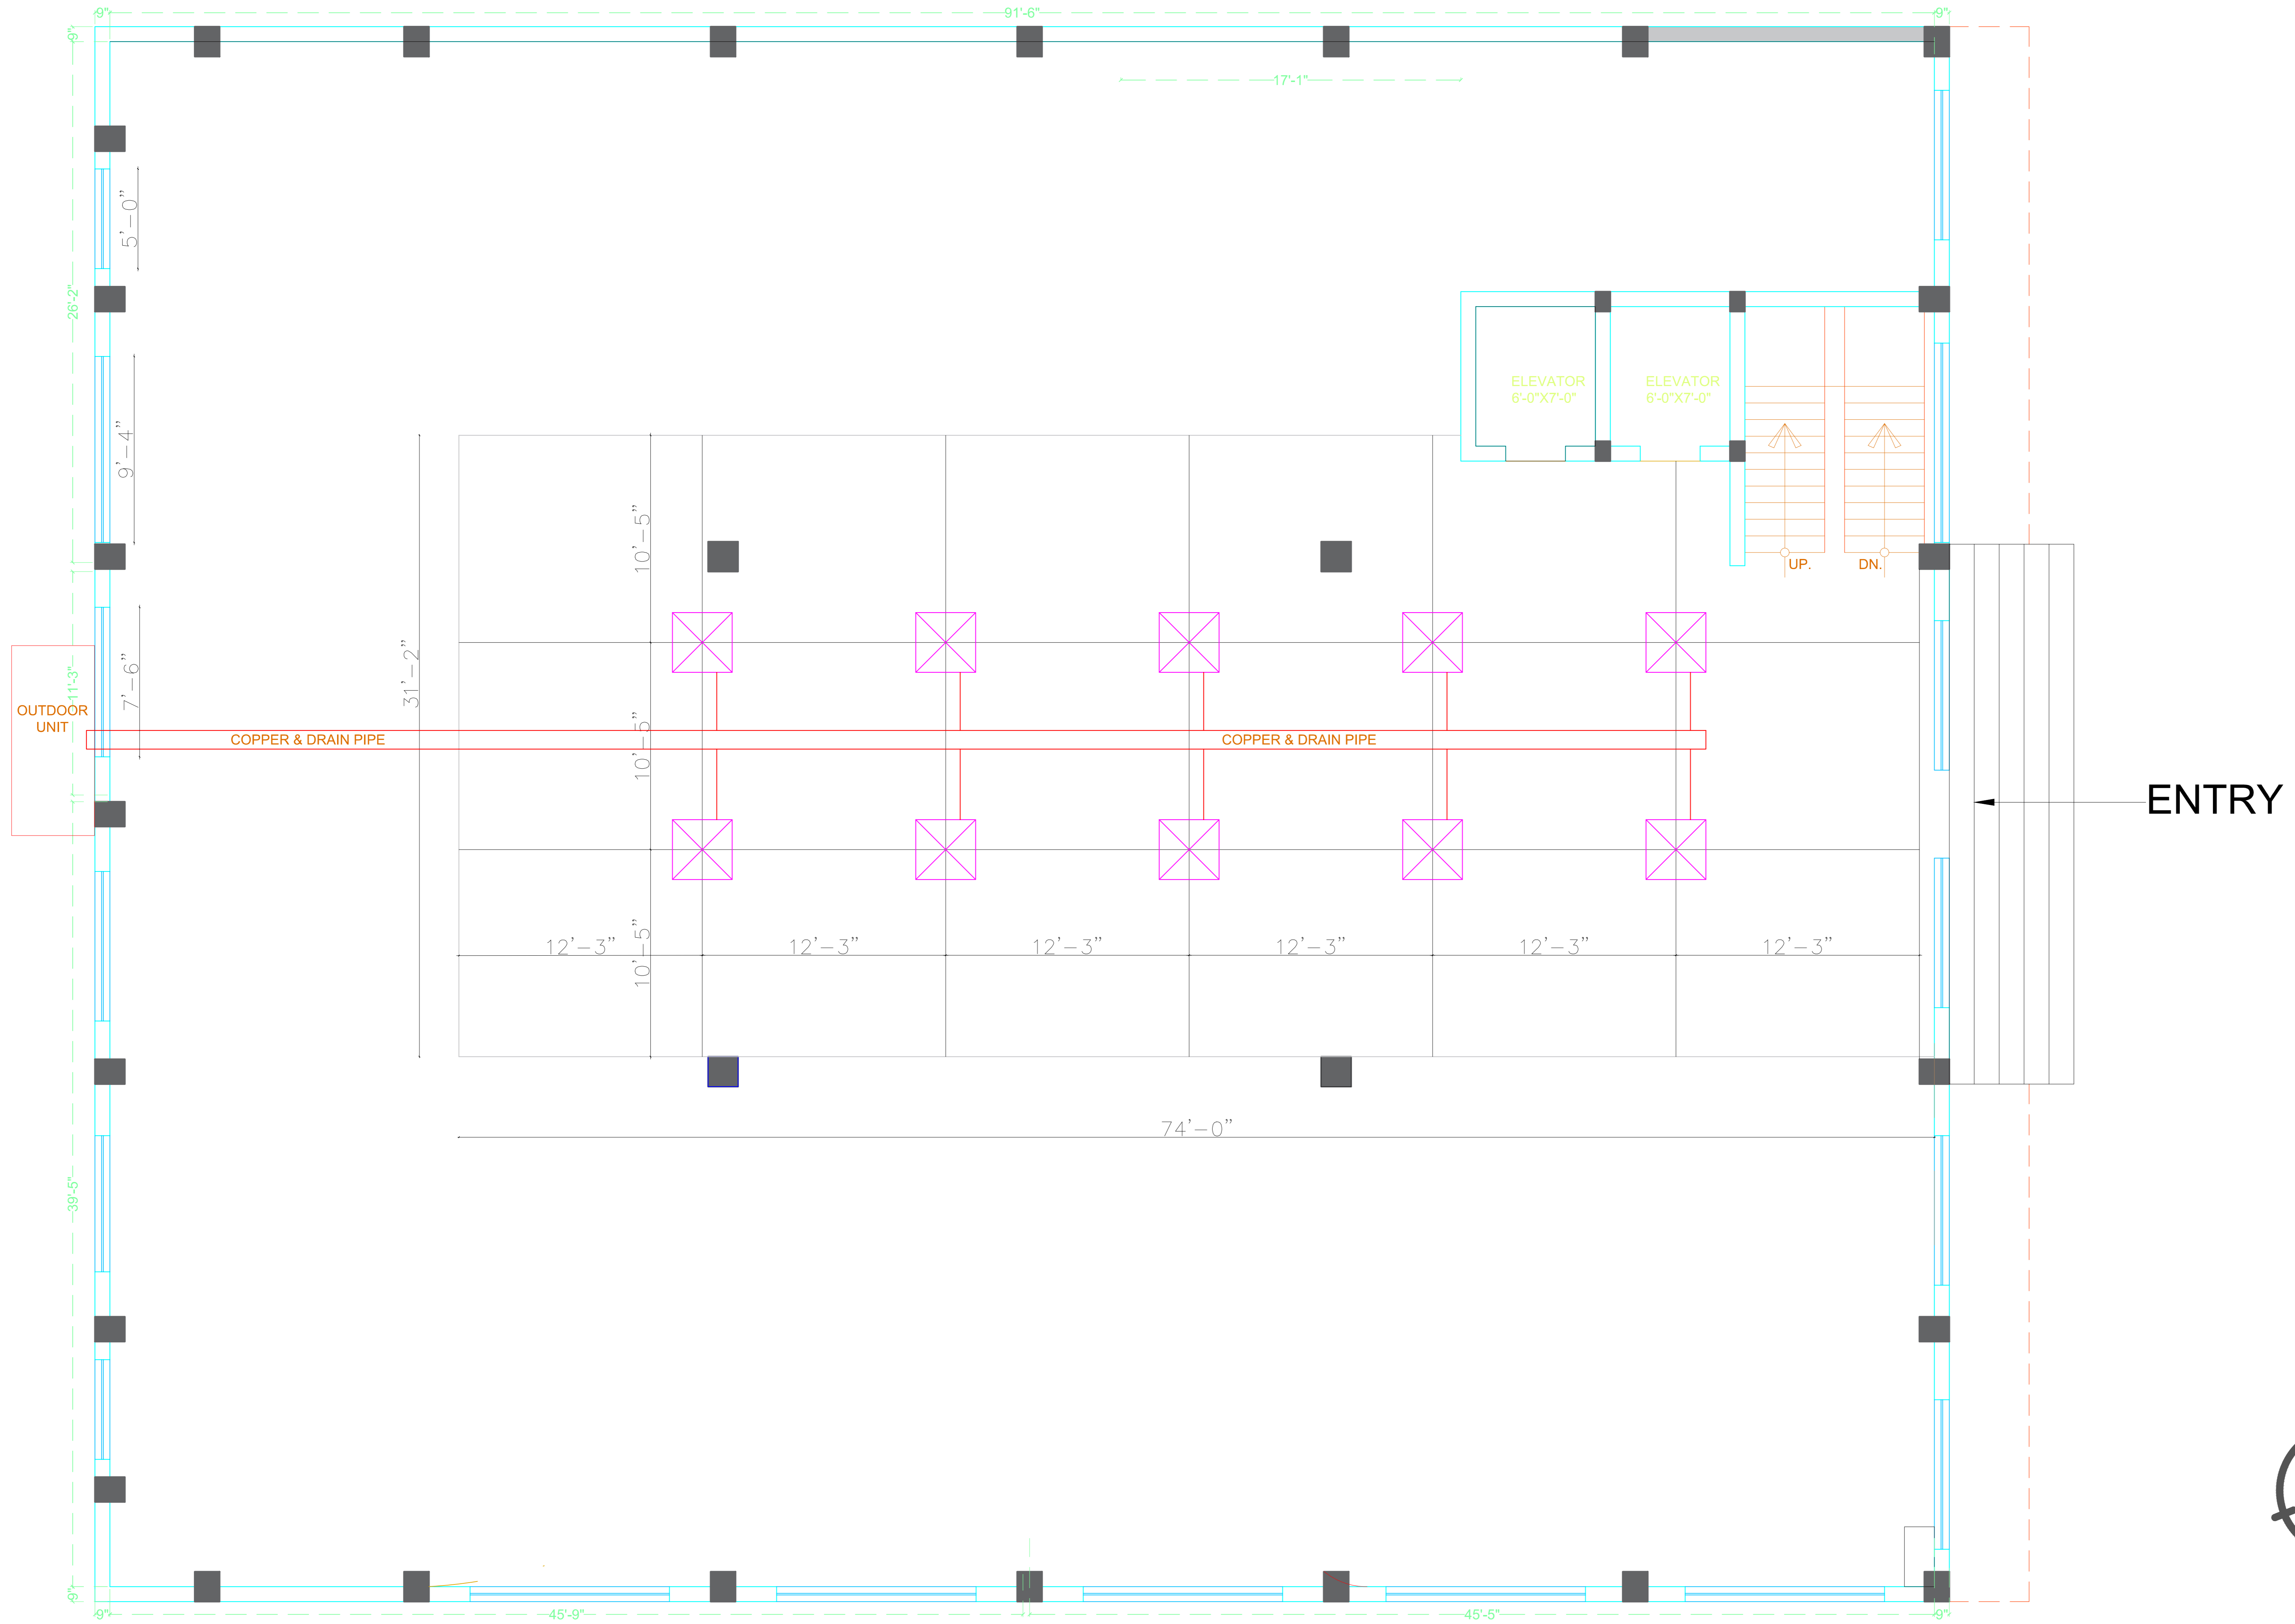

GROUND FLOOR PLAN

-141"