


12 MM COPPER  
WELDED METAL  
PIPE FINISHED  
WITH APP.SHADE

MILKY GLASS  
GLOBE

**ELEVATION**

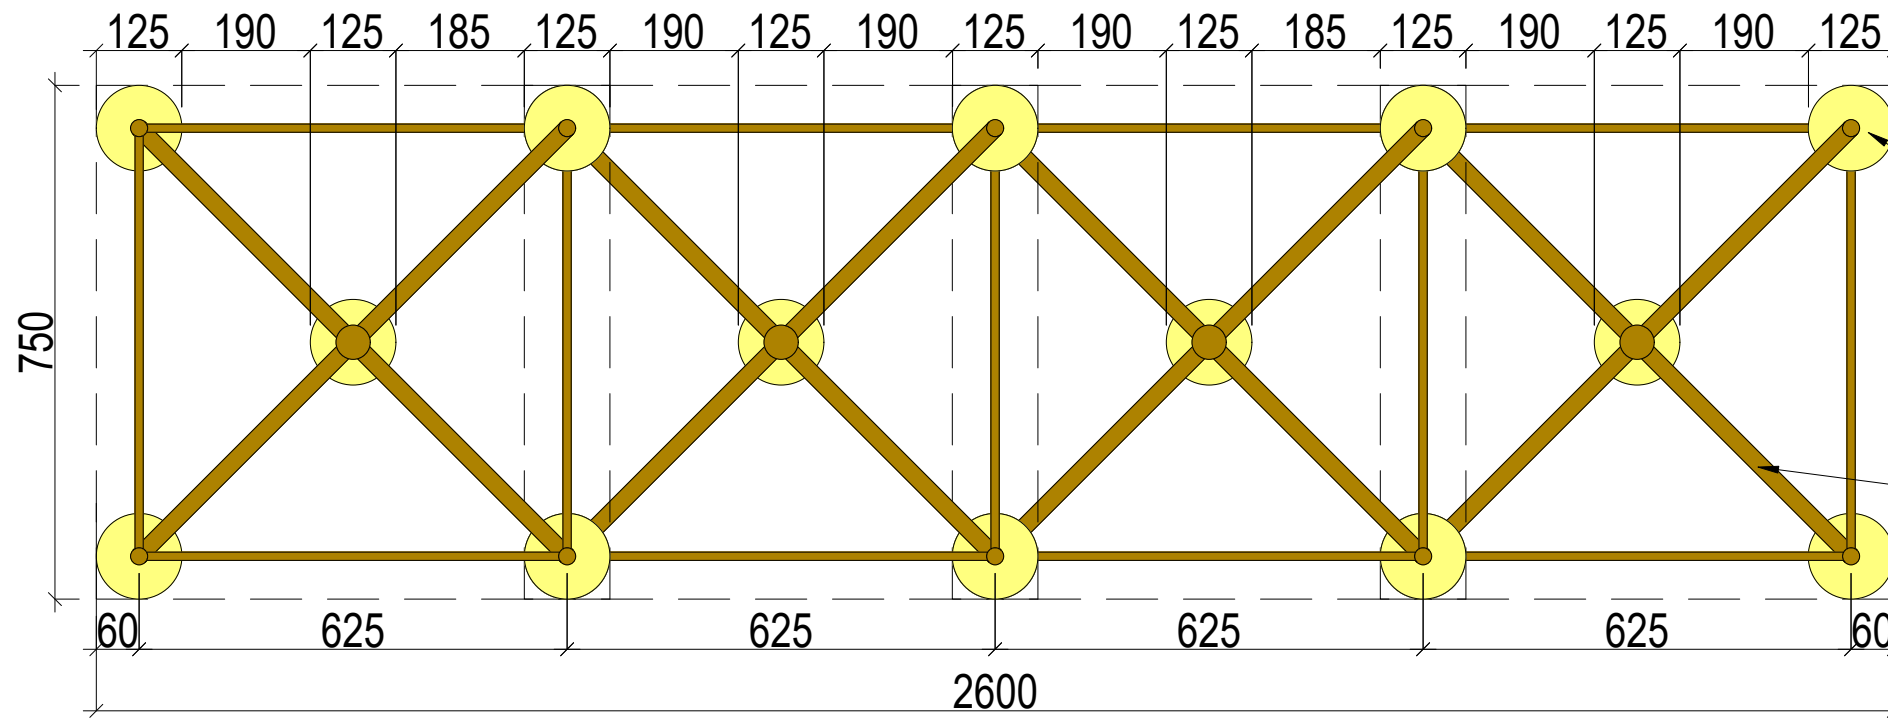

MILKY GLASS  
GLOBE

12 MM COPPER  
WELDED METAL  
PIPE FINISHED  
WITH APP.SHADE

**PLAN**



REFERENCE IMAGE

REFERENCE IMAGE

REVISIONS

NO.	DATE.

SIGN

STAMP

CLIENT  
**TFS**

PROJECT  
**KOLKATA INT AIRPORT  
LOUNGE**

- NOTES :
- ALL DRAWING IS IN MM
  - THIS DRAWING IS A RIGHT & PROPERTY OF ARCHITECT NOT TO BE PRODUCED, COPIED, HANDED OVER TO THIRD PARTY OR USED FOR ANY OTHER PURPOSE OTHER THAN FOR WHICH IT IS INTENDED AND REMAIN OUR SOLE PROPERTY.
  - ONLY WRITTEN DIMENSIONS TO BE FOLLOWED.
  - THE CONTRACTOR MUST CHECK ALL DIMENSIONS & DETAILS & BE RESPONSIBLE FOR THE SAME. ANY DISCREPANCY SHALL BE BROUGHT TO THE NOTICE OF THE ARCHITECT
  - THIS DRAWING SHOULD BE READ IN CONJUNCTION WITH RELEVANT WORKING & DETAILED DRAWINGS.
  - ALL DIMENSIONS SHALL BE VERIFIED ON SITE PRIOR TO START OF WORK

**ara**  
DESIGNS

1st flr dwarka, 57 tagore road, santacruz west, mumbai 400 054  
Tel : 26482236 / 26482237

SCALE	NTS
DRN. BY	ARA
DATE	02-09-2024
JOB/DRG. NO	

PASSAGE DECORATIVE HANGING LIGHT