

F-F-043
110.82 SQM
seating 42nos.

- * STORE FORMAT=AIRPORT KIOSK
- * CARPET AREA=110.82 SQM.
- * CEILING HT. (BOTTOM OF CEILING)=0'-0"
- * TOTAL SEATING=48 NOS.
- * DMB= 6 NOS. 32" SCREEN (HORIZONTAL) @6'-6" BOTTOM FROM CUSTOMER AREA F.FL

SITE:
FF-43_HYDERABAD AIRPORT_Domestic

DRAWING TITLE :
EQUIPMENT & FURNITURE LAYOUT, OPTION-9

MADE BY : **AASTHA**


DATE : **22nd FEB 2024** RD : **01**

SUBWAY
EVERSUB India Pvt Ltd


OFFICE :-
 SUBWAY SYSTEMS INDIA PRIVATE LIMITED,
 Awfis Space Solutions, 3rd Floor, Tower-9,
 Unitech Cyber Park, Gurgaon, Haryana,
 India-122002.




REFERENCE IMAGE FOR SOFA

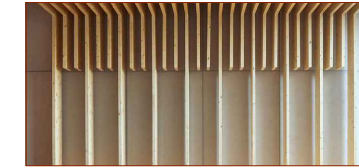

REFERENCE IMAGE FOR PANELLING


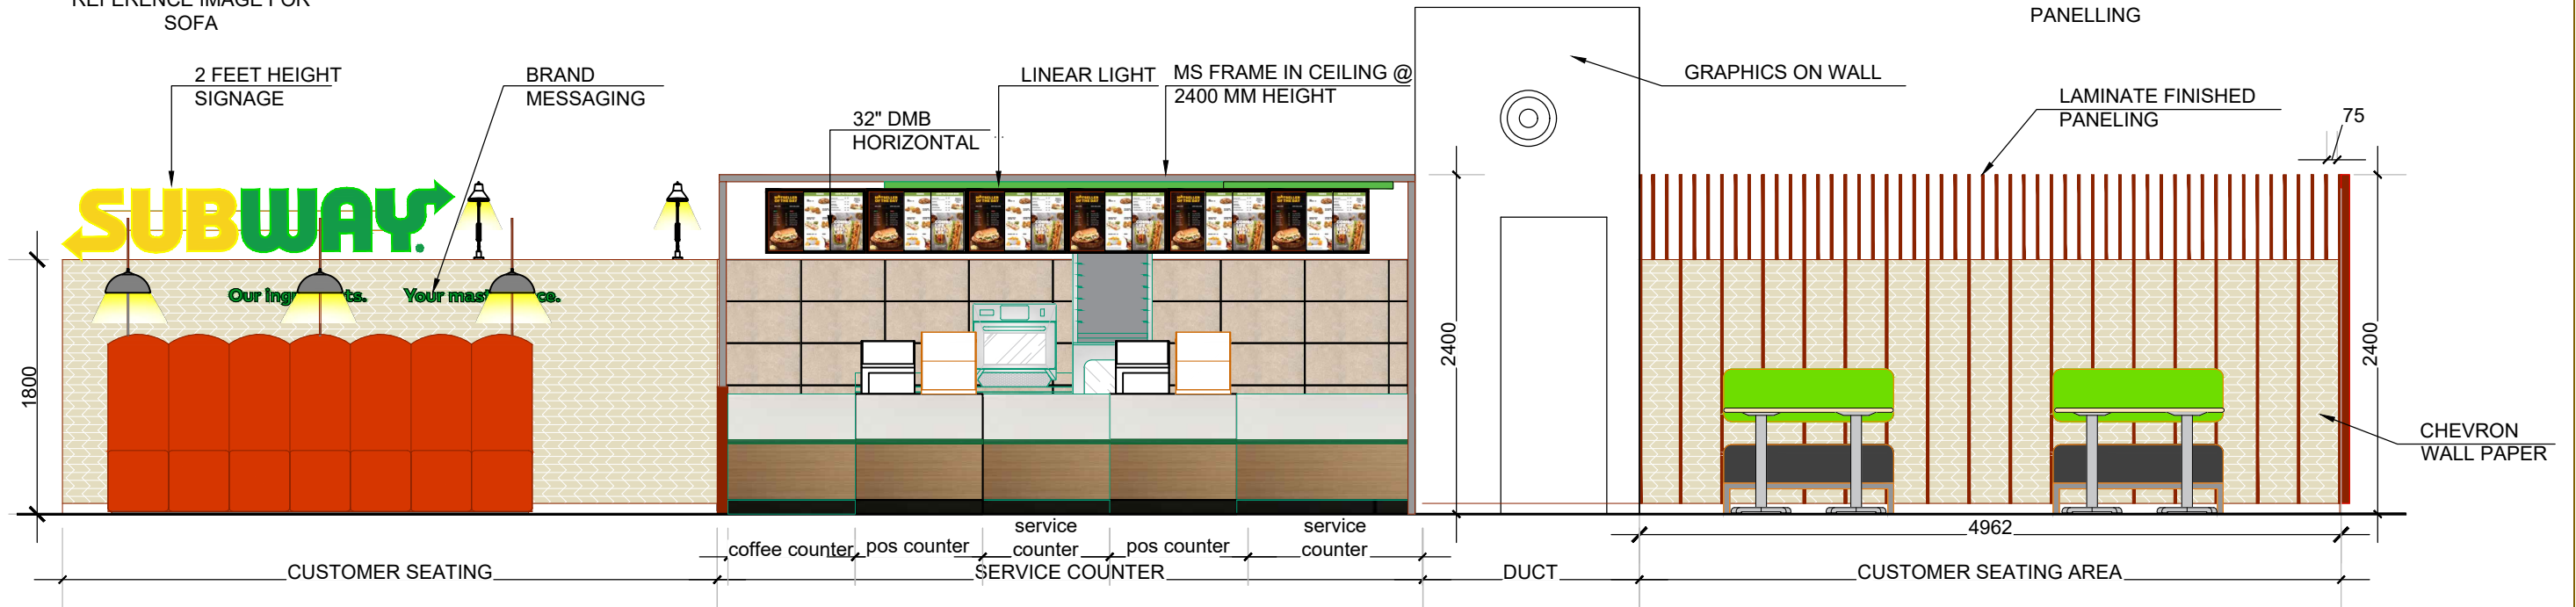


ELEVATION A-A

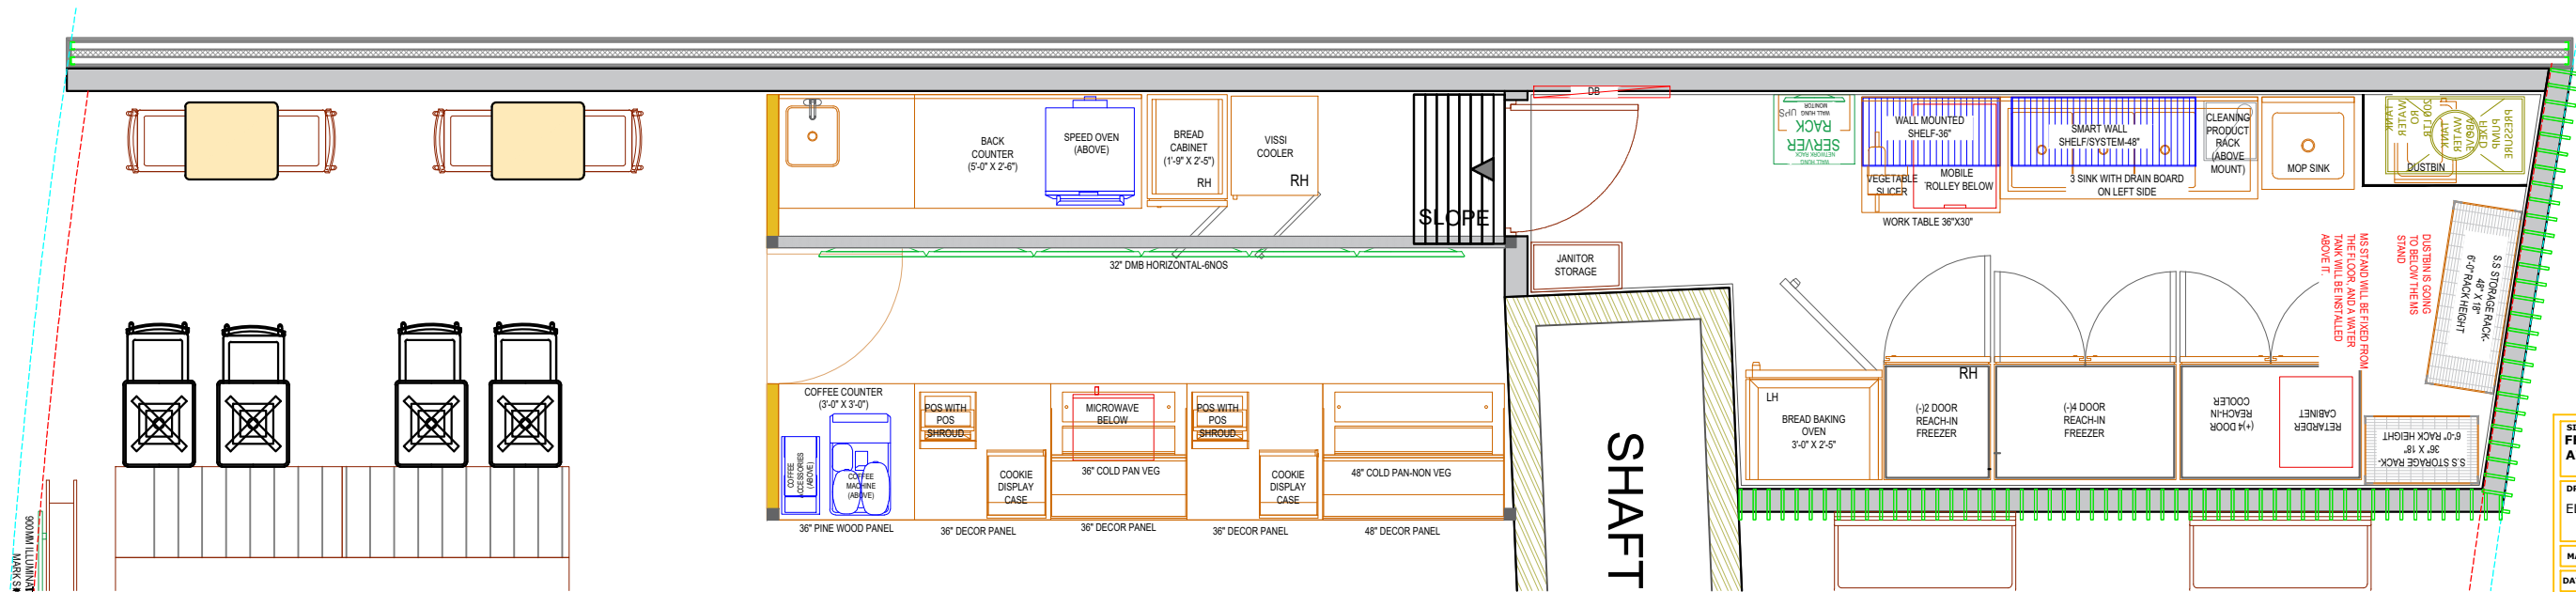


PLAN

SITE: FF-43_HYDERABAD AIRPORT_Domestic
DRAWING TITLE: ELEVATION 1_REV-2
MADE BY: AASTHA
DATE: 19th FEB 2024 RO 01
SUBWAY
EVERSUB India Pvt Ltd
OFFICE: SUBWAY SYSTEMS INDIA PRIVATE LIMITED, Ananta Space Solutions, 3rd Floor, Tower-B, Unitech Cyber Park, Grurgram, Haryana, India-122002

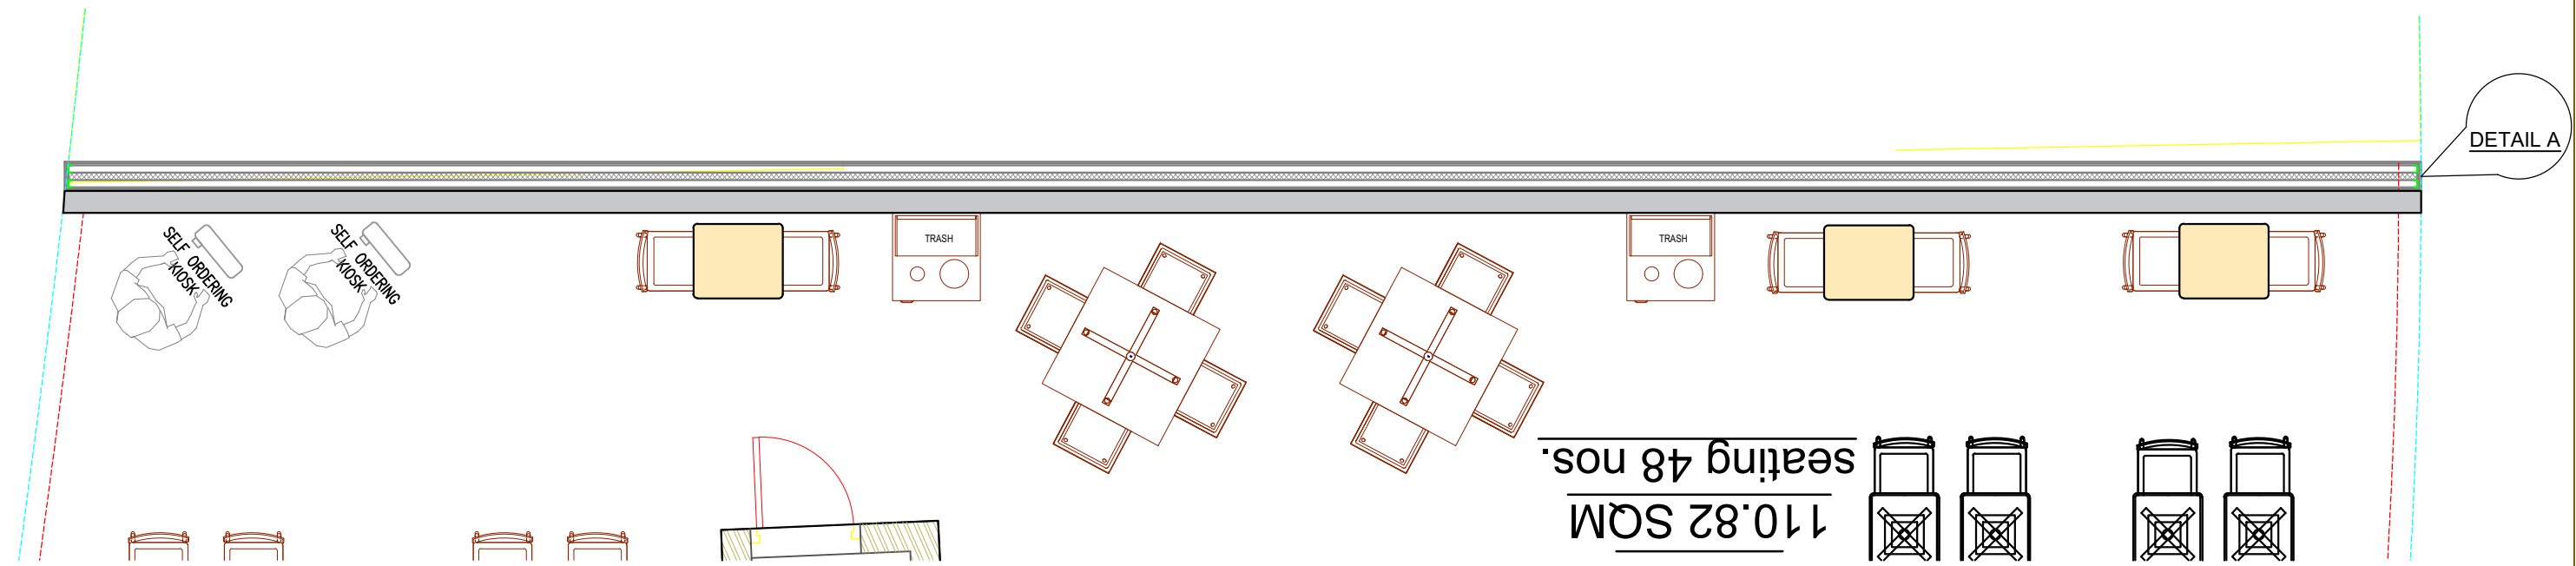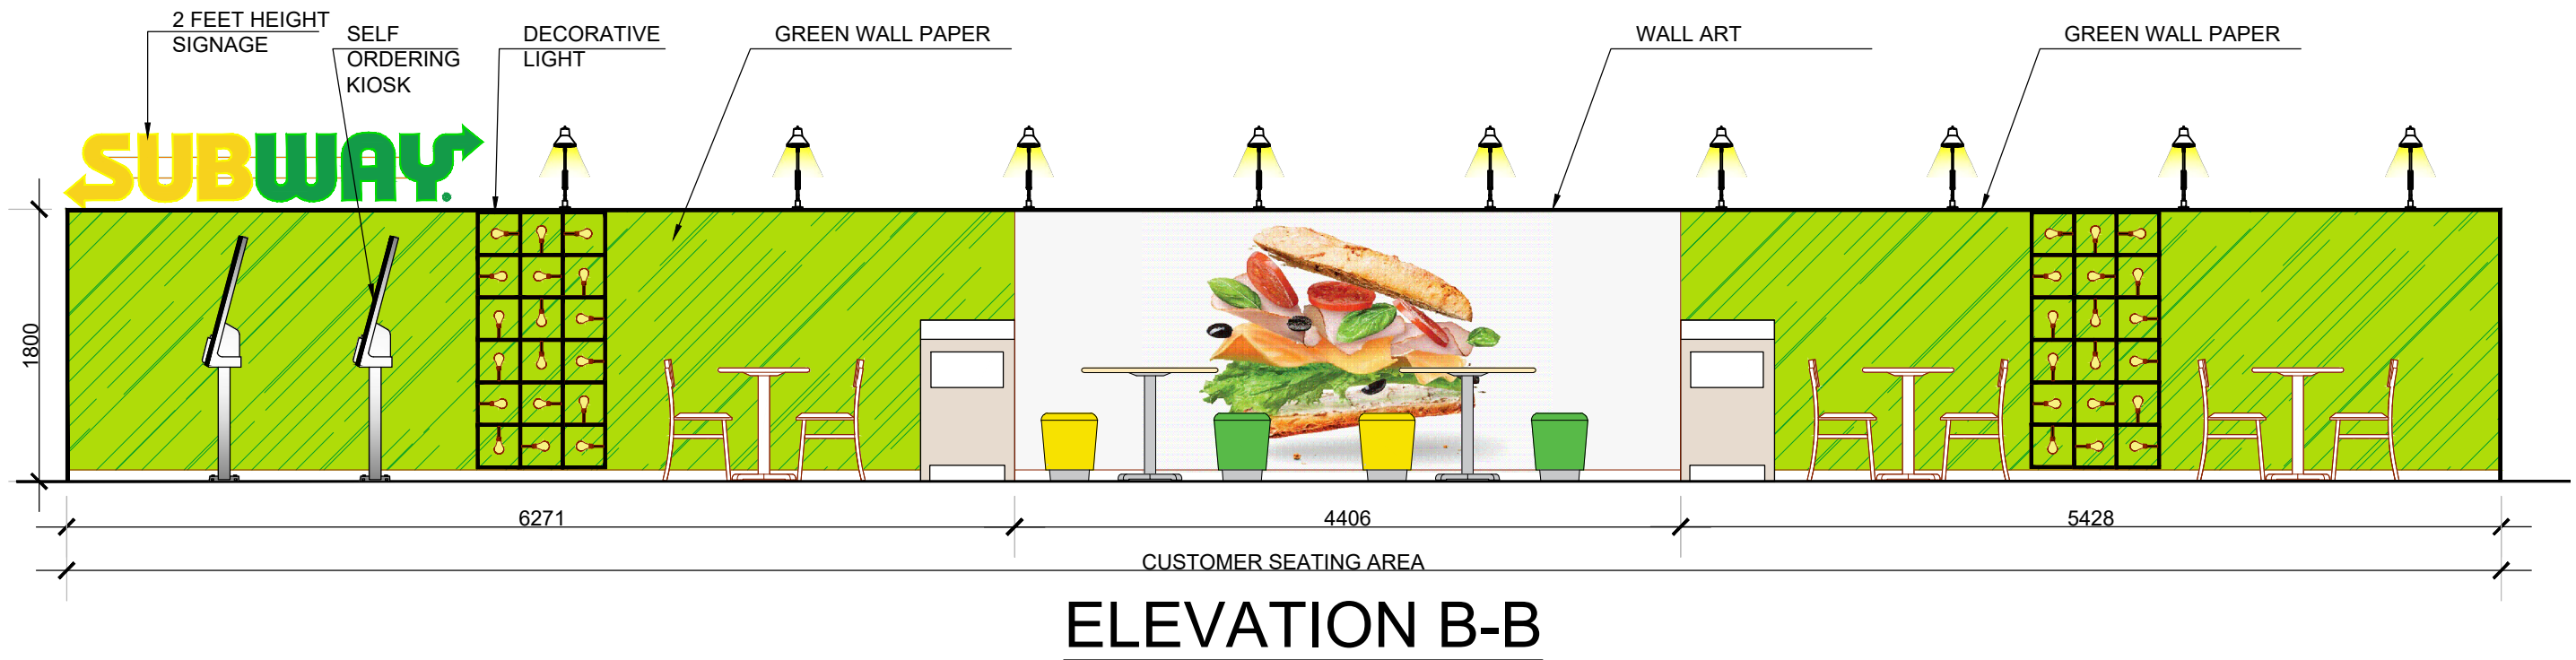


PLAN

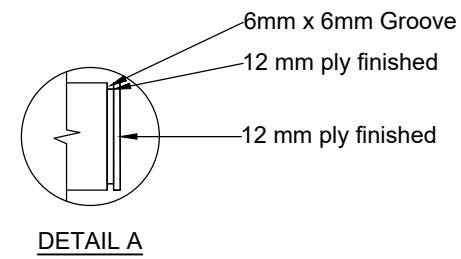

SITE: FF-43_HYDERABAD AIRPORT_ Domestic	
DRAWING TITLE: ELEVATION 2_REV-2	
MADE BY	AASTHA
DATE 19TH FEB 2024	RO 01
 EVERSUB India Pvt Ltd <small>OFFICE - SUBWAY SYSTEMS INDIA PRIVATE LIMITED, Aviita Space Solutions, 3rd Floor, Tower-B, Unitech Cyber Park, Grurgram, Haryana, India-122002.</small>	




ELEVATION C-C

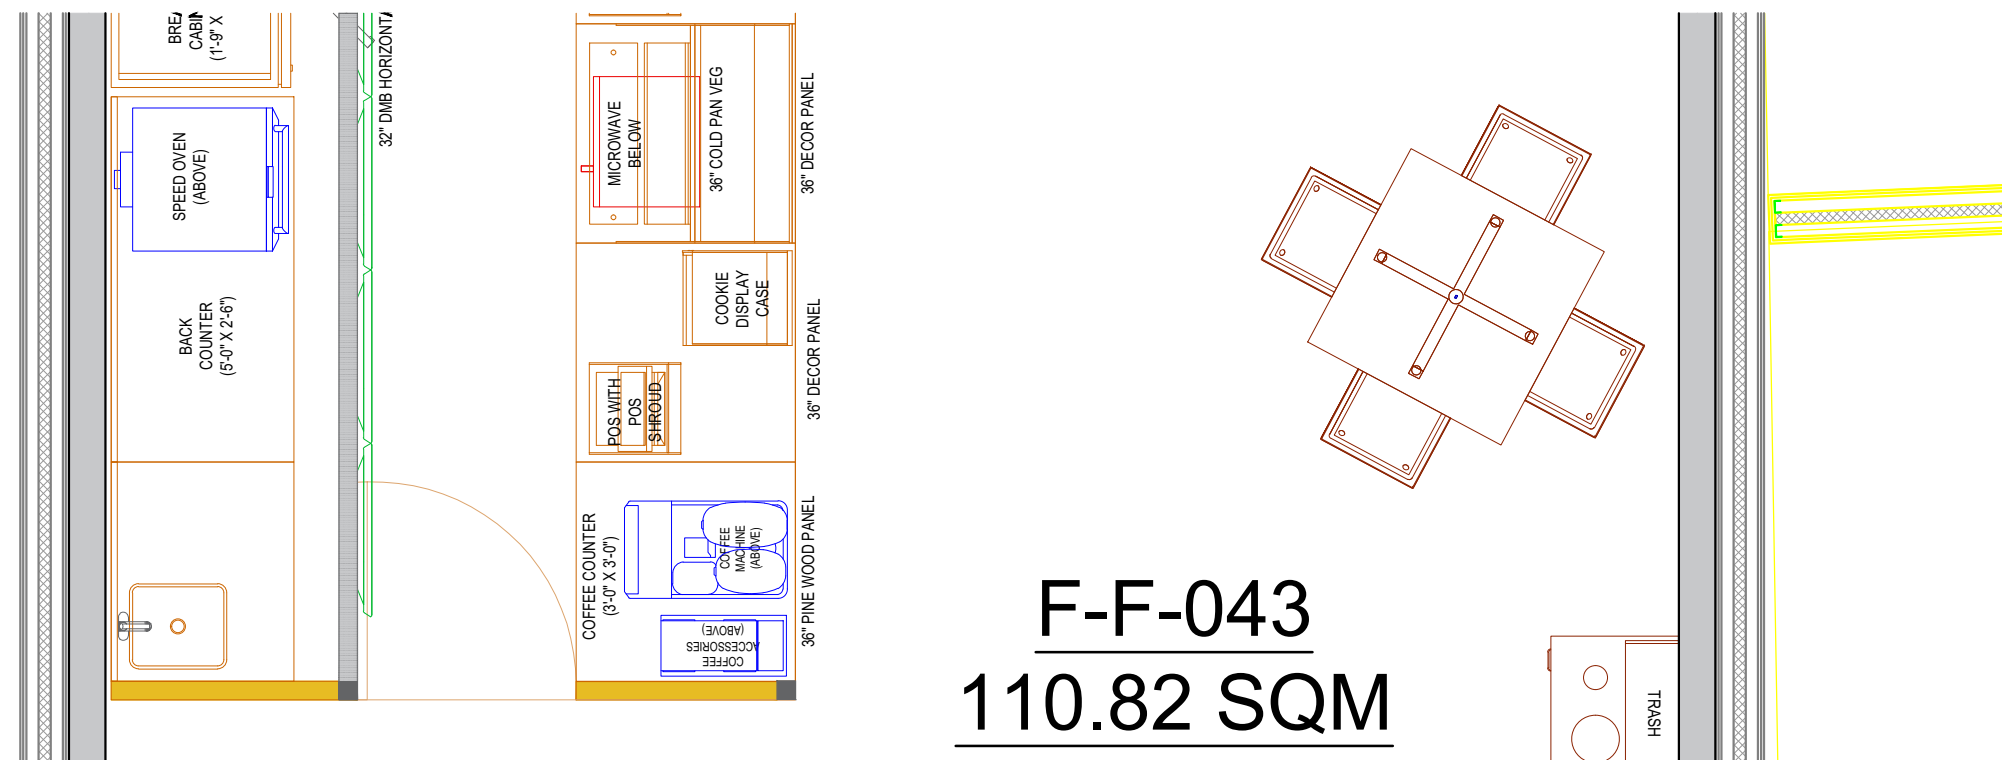


F-F-043
110.82 SQM

PLAN

SITE: FF-43_HYDERABAD	
AIRPORT_ Domestic	
DRAWING TITLE: ELEVATION 3_REV-2	
MADE BY	AASTHA
DATE	19th FEB 2024
RO	01
EVERSUB India Pvt Ltd OFFICE - SUBWAY SYSTEMS INDIA PRIVATE LIMITED, Ananta Space Solutions, 3rd Floor, Tower-B, Unitech Cyber Park, Grurgram, Haryana, India-122002.	

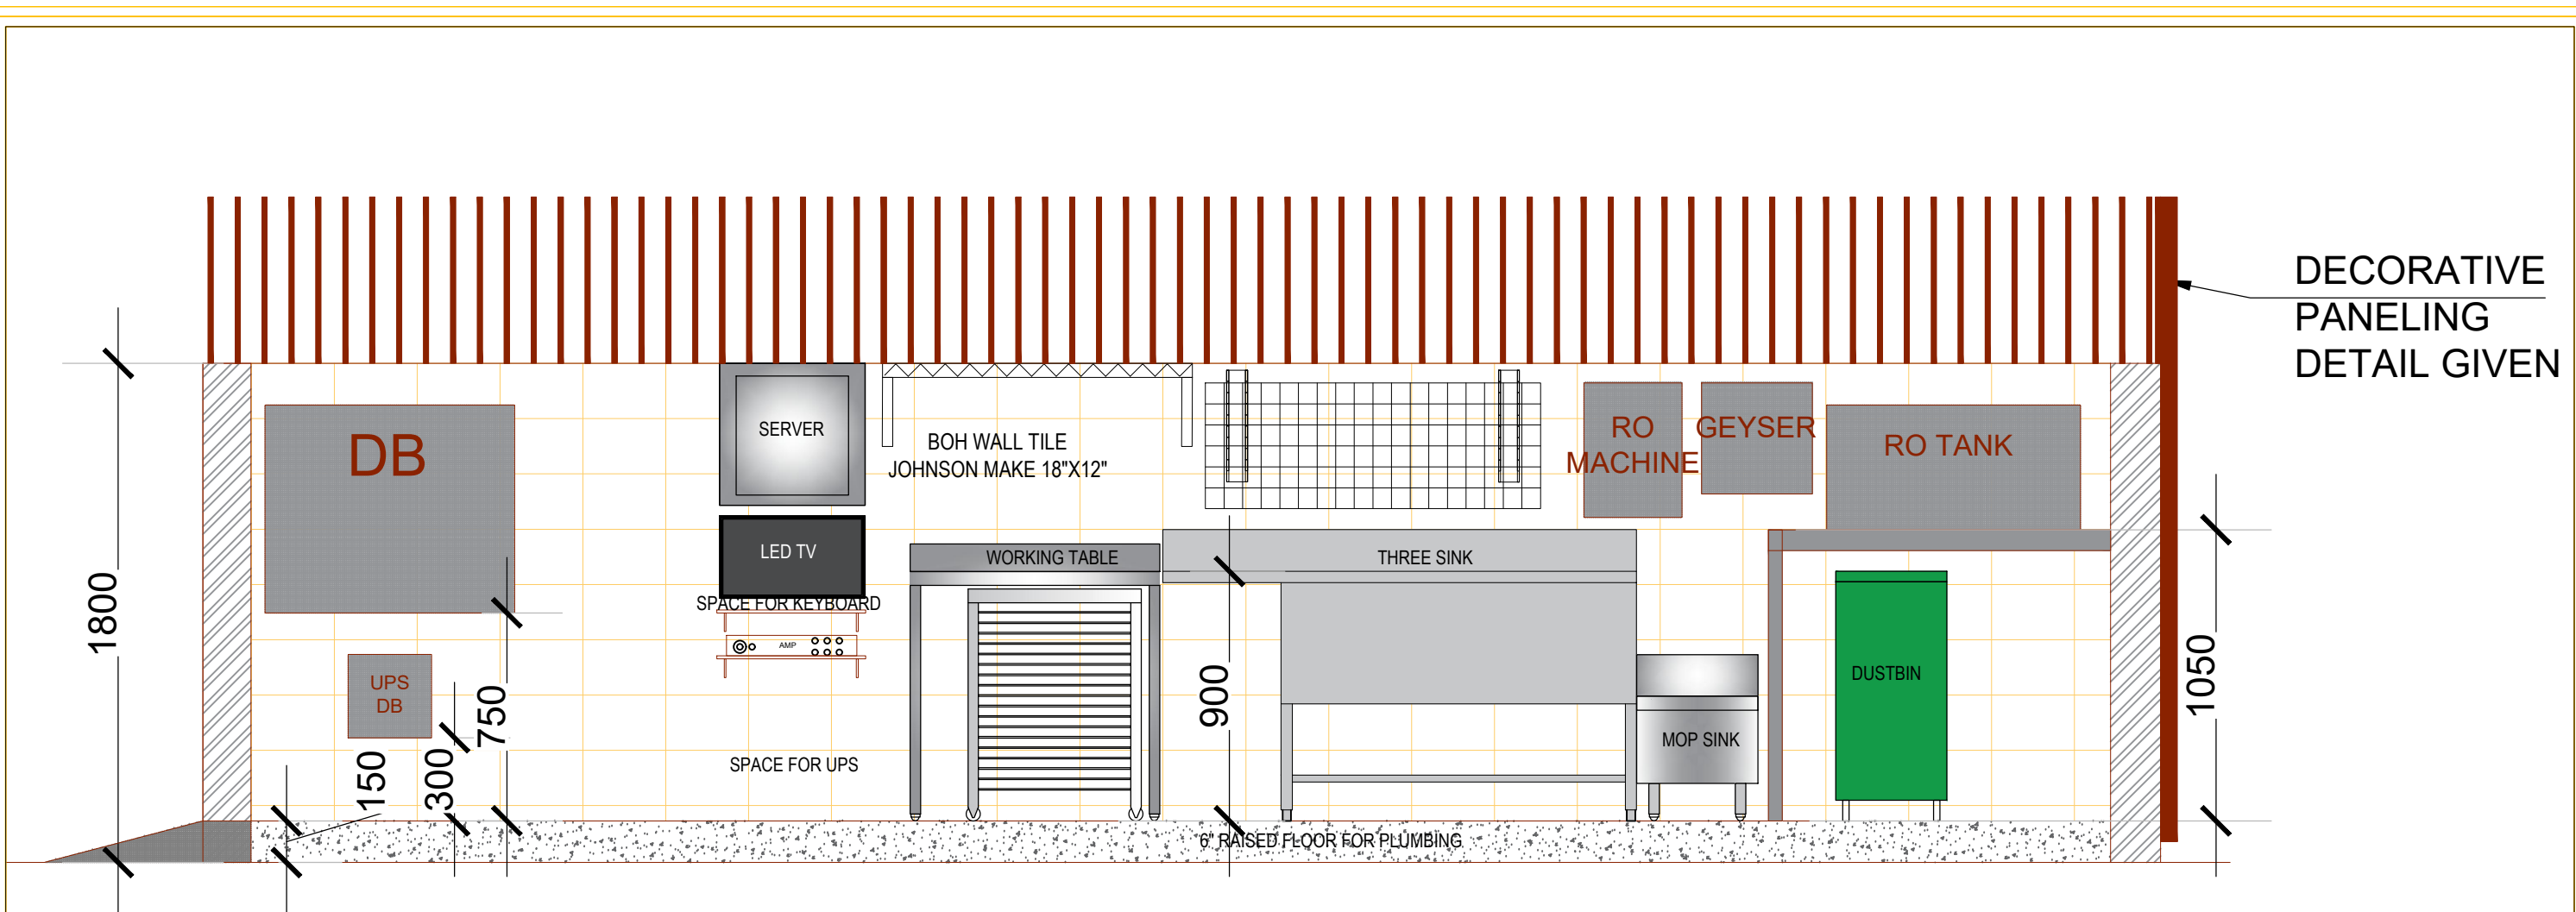


ELEVATION D-D

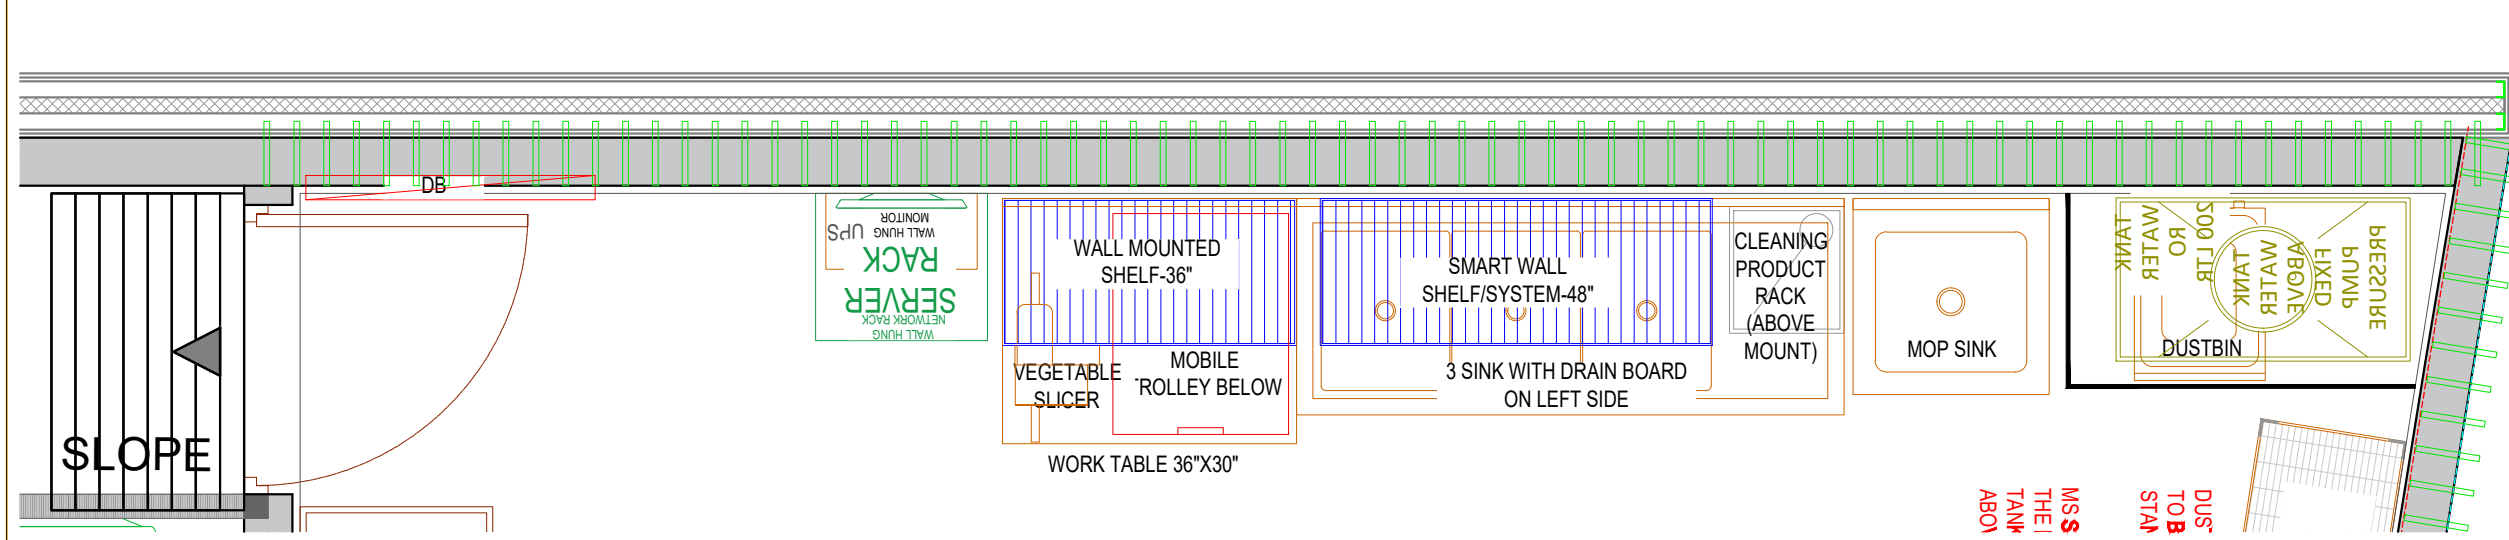


PLAN

SITE: FF-43_HYDERABAD AIRPORT_ Domestic
 DRAWING TITLE: KITCHEN ELEVATION 4_ REV-1
 MADE BY: AASTHA
 DATE: 19th FEB 2024 RO 01
SUBWAY
 EVERSUB India Pvt Ltd
 OFFICE: SUBWAY SYSTEMS INDIA PRIVATE LIMITED, Avanta Space Solutions, 3rd Floor, Tower-B, Unitech Cyber Park, Grurgram, Haryana, India-122002.

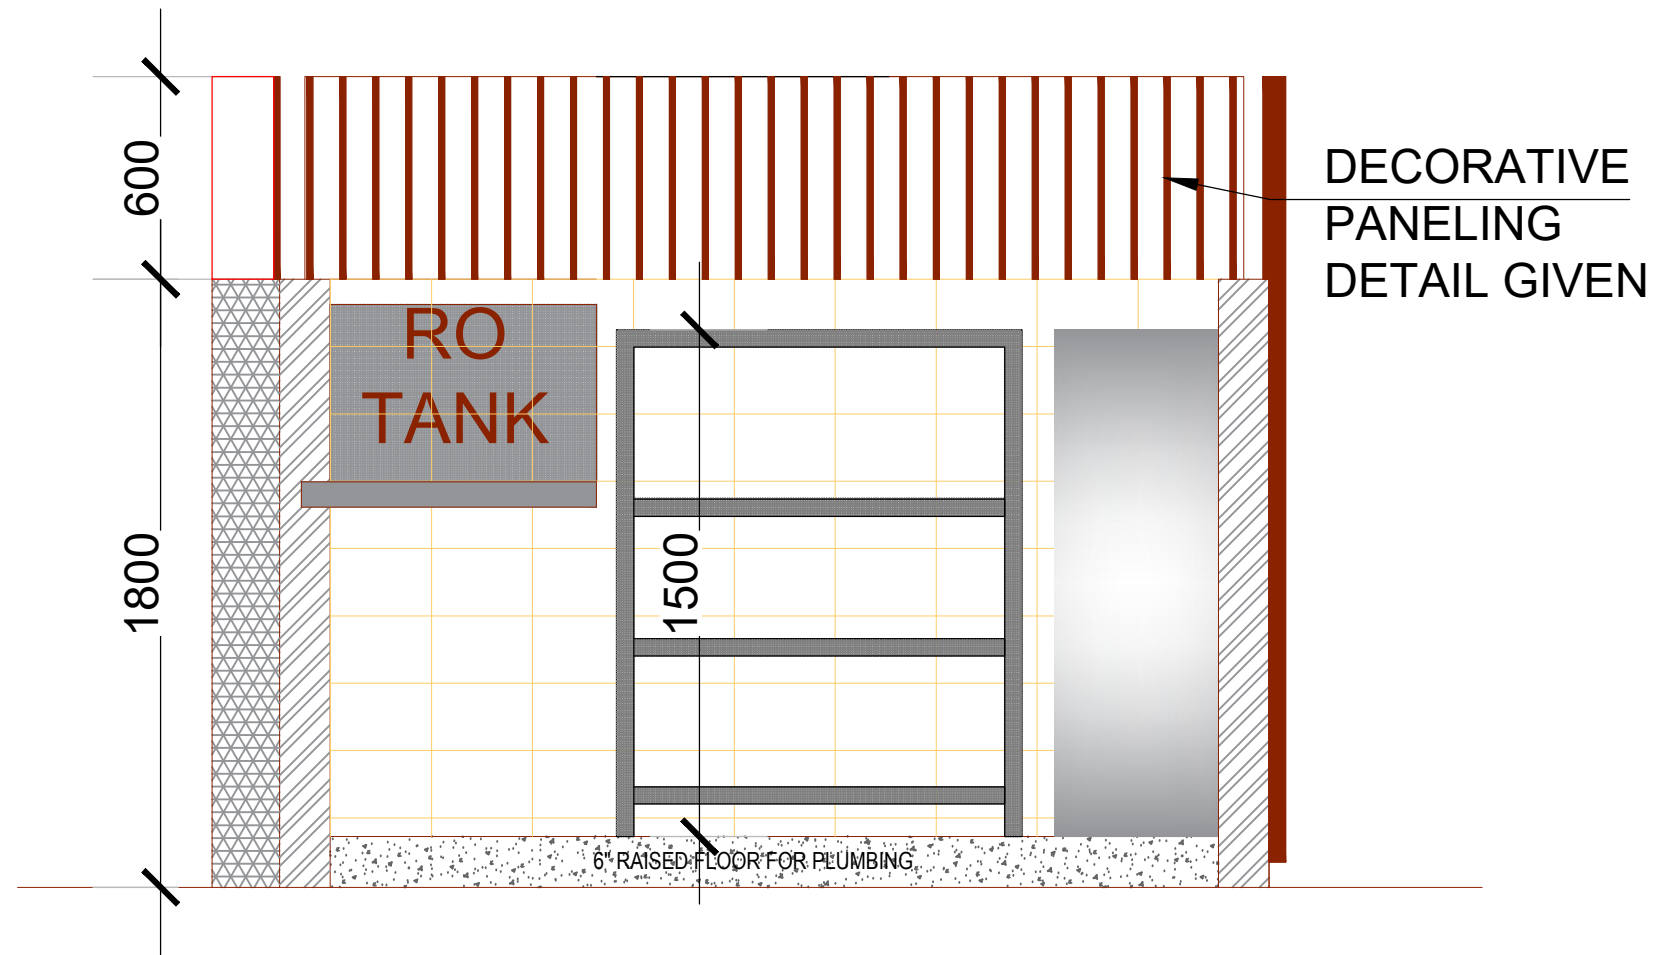

ELEVATION E-E

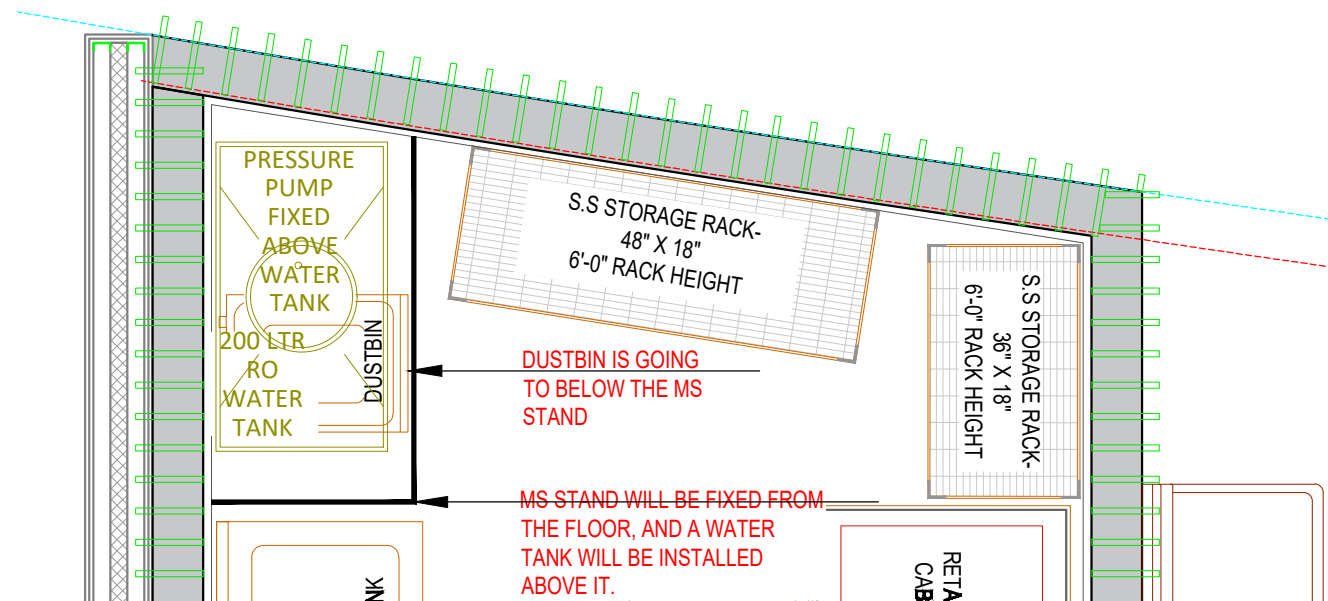

PLAN

SITE: FF-43_HYDERABAD AIRPORT_ Domestic


DRAWING TITLE: KITCHEN ELEVATION 5_ REV-1

MADE BY: AASTHA


DATE: 19th FEB 2024 RO 01

SUBWAY
EVERSUB India Pvt Ltd

OFFICE: SUBWAY SYSTEMS INDIA PRIVATE LIMITED, Avita Space Solutions, 3rd Floor, Tower-B, Unitech Cyber Park, Grurgram, Haryana, India-122002

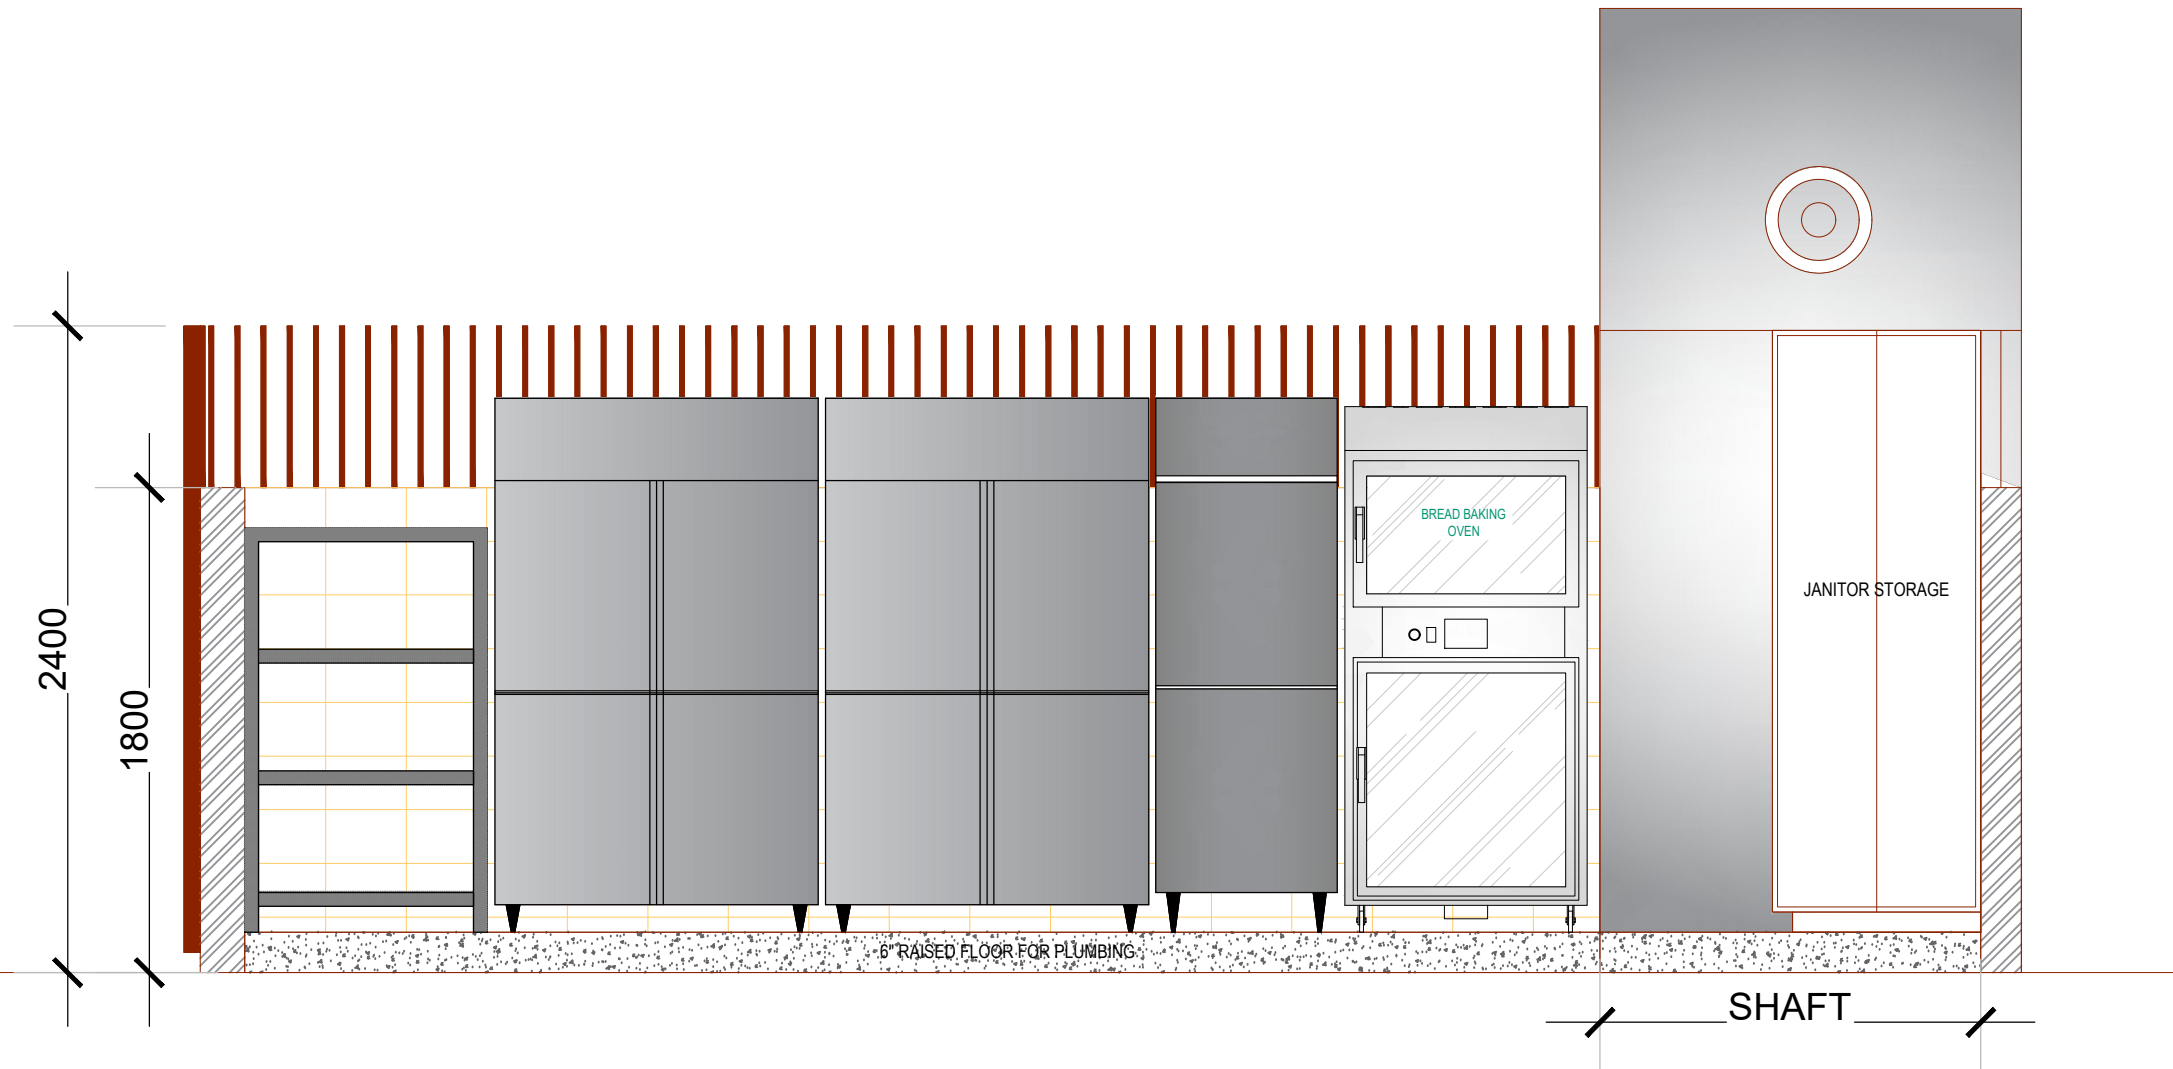


ELEVATION F-F

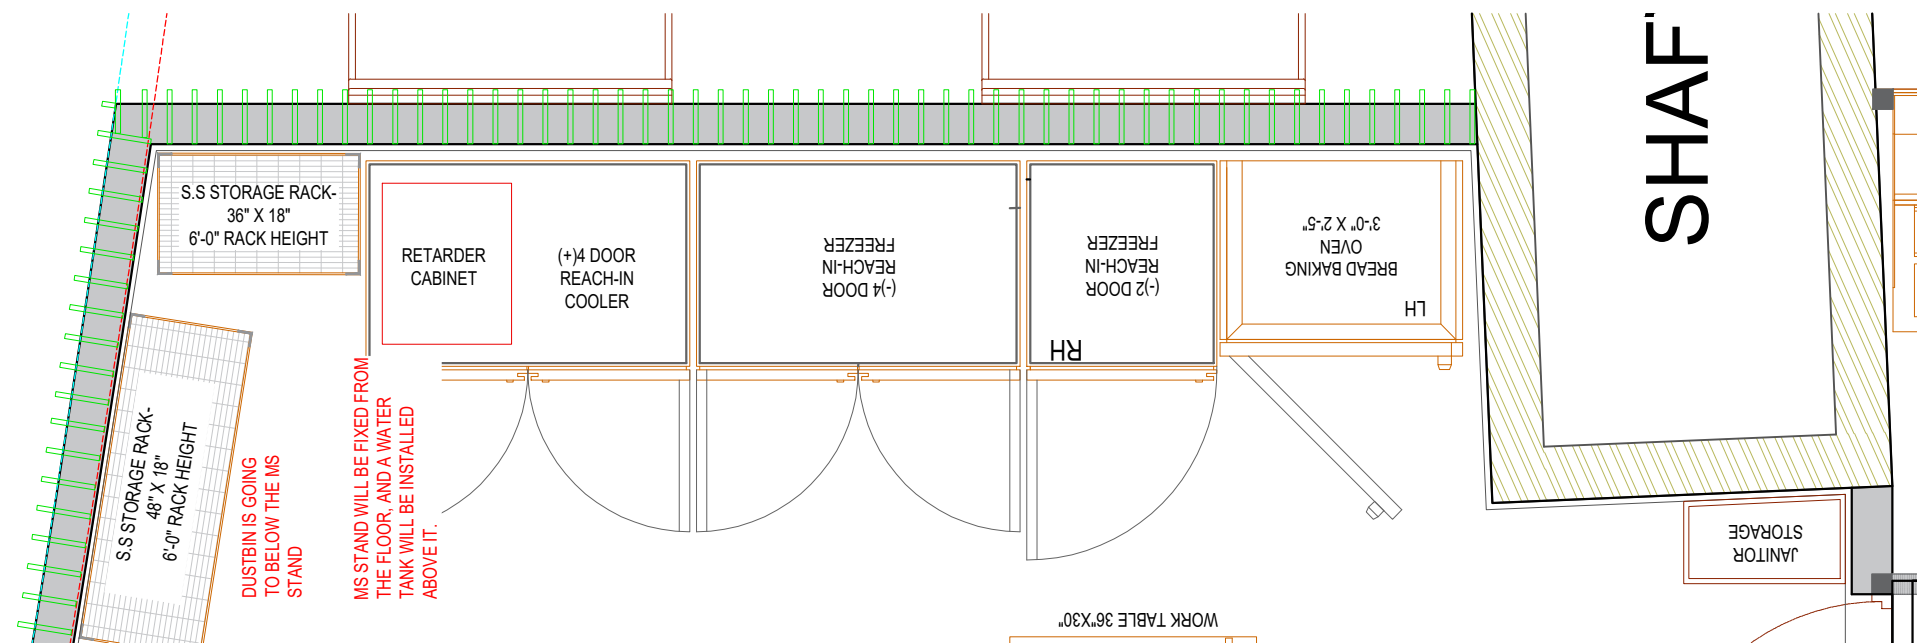

PLAN

SITE: FF-43_HYDERABAD AIRPORT_ Domestic		
DRAWING TITLE: KITCHEN ELEVATION 6 _REV-1		
MADE BY	AASTHA	
DATE	19th FEB 2024	RO 01
 EVERSUB India Pvt Ltd <small>OFFICE - SUBWAY SYSTEMS INDIA PRIVATE LIMITED, Avantha Space Solutions, 3rd Floor, Tower-B, Unitech Cyber Park, Grurgram, Haryana, India-122002.</small>		

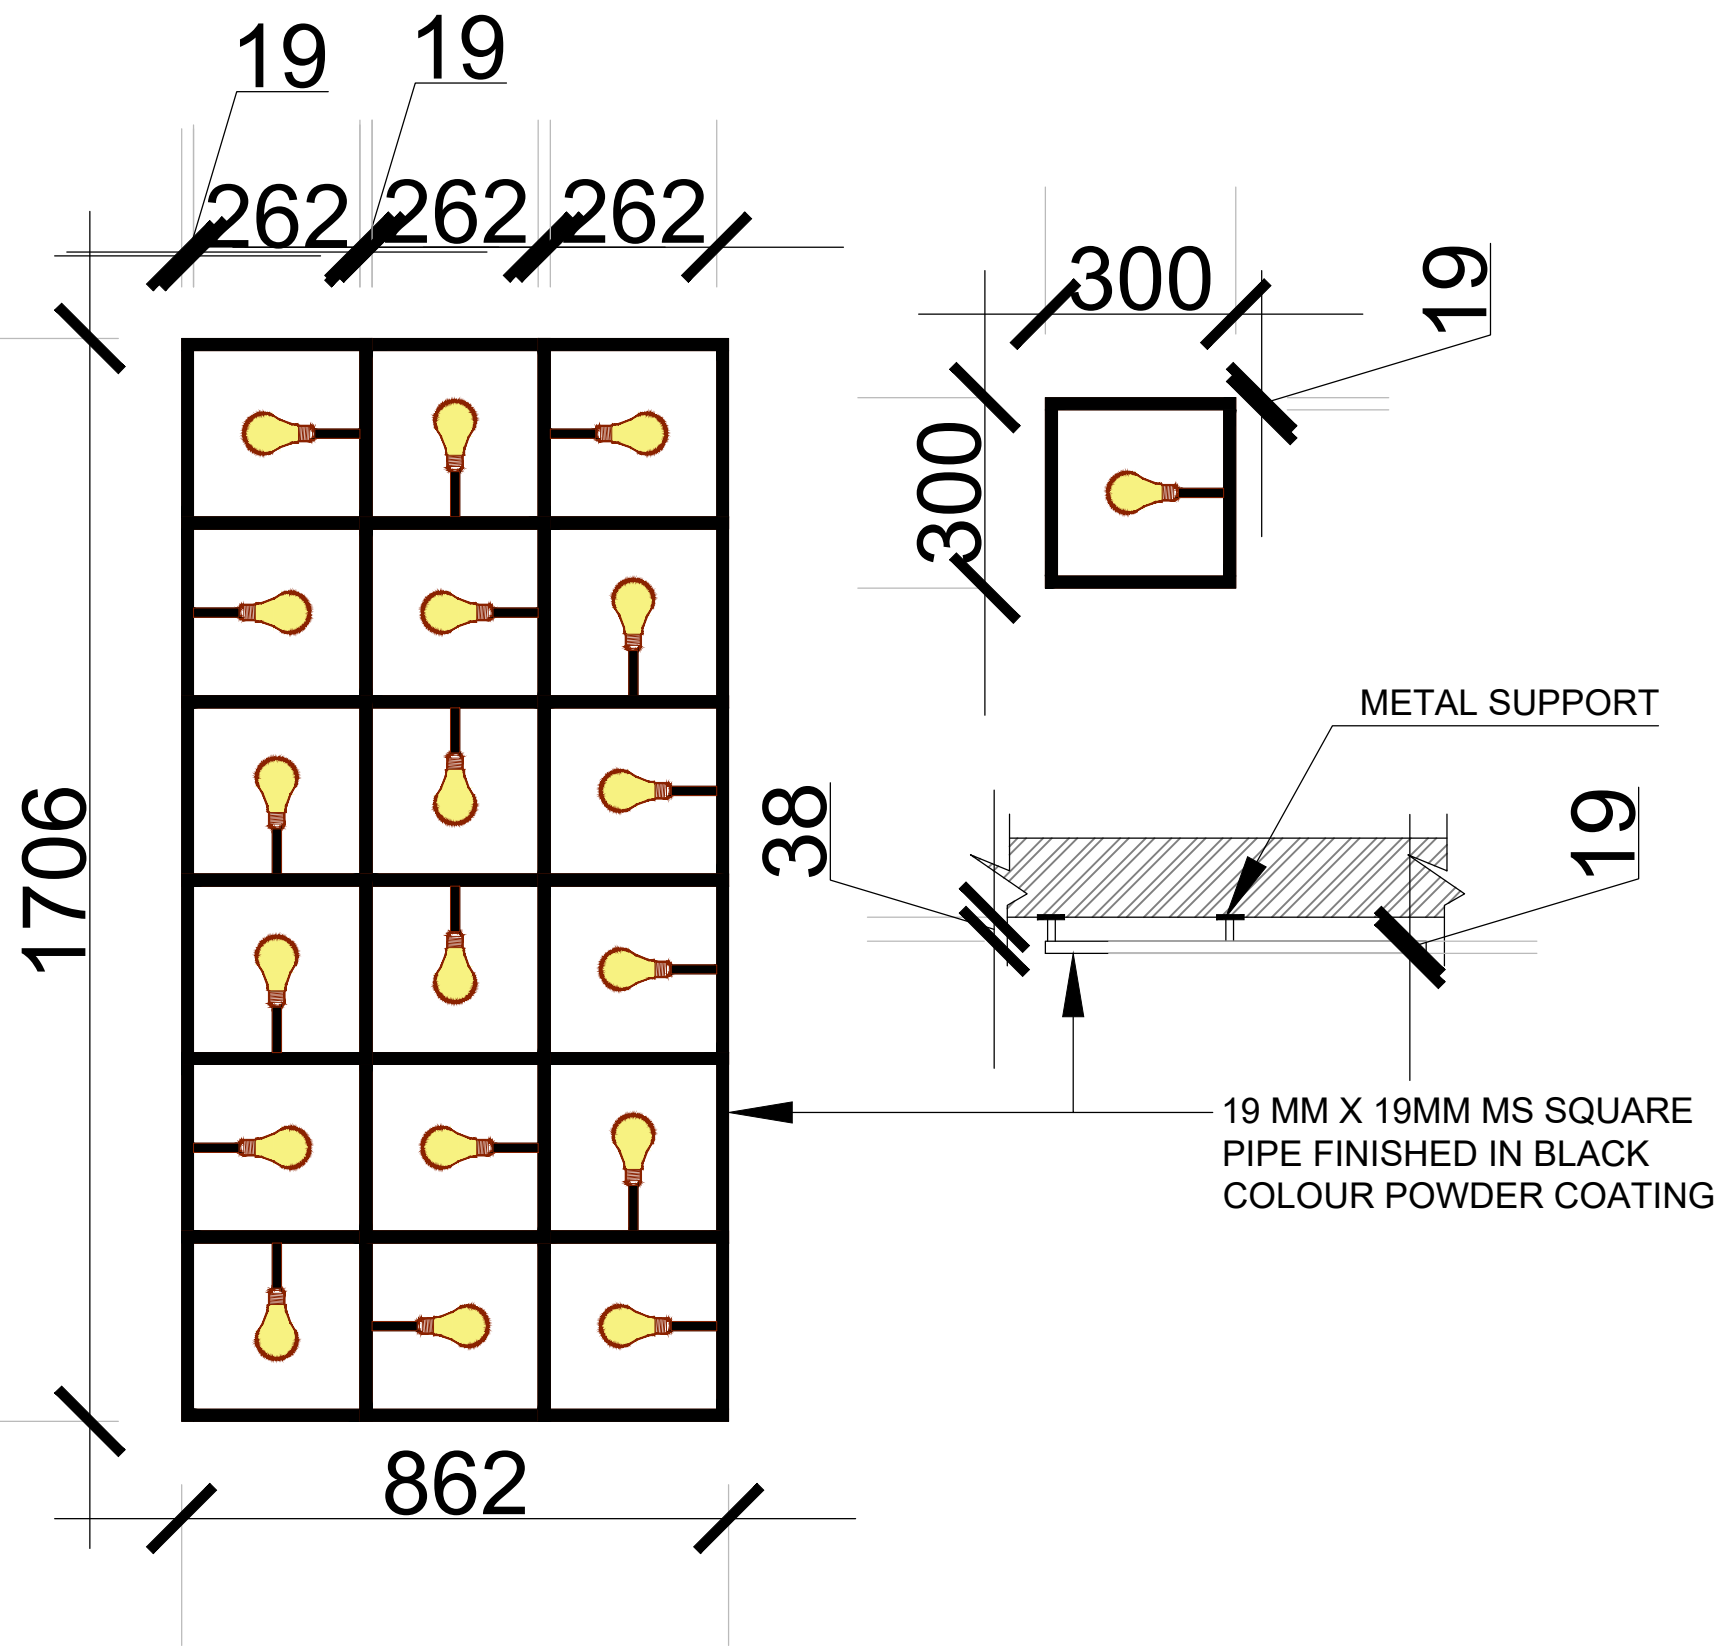

DECORATIVE LIGHT

SITE:
FF-43_HYDERABAD
AIRPORT_ Domestic


DRAWING TITLE:
DECORATIVE
LIGHT-DETAIL 1

MADE BY: AASTHA


DATE: 18th JAN 2024 RO: 01

SUBWAY
EVERSUB India Pvt Ltd


OFFICE:
SUBWAY SYSTEMS INDIA PRIVATE
LIMITED,
Avanta Space Solutions, 3rd Floor, Tower-B,
Unitech Cyber Park, Grurgram, Haryana,
India-122002

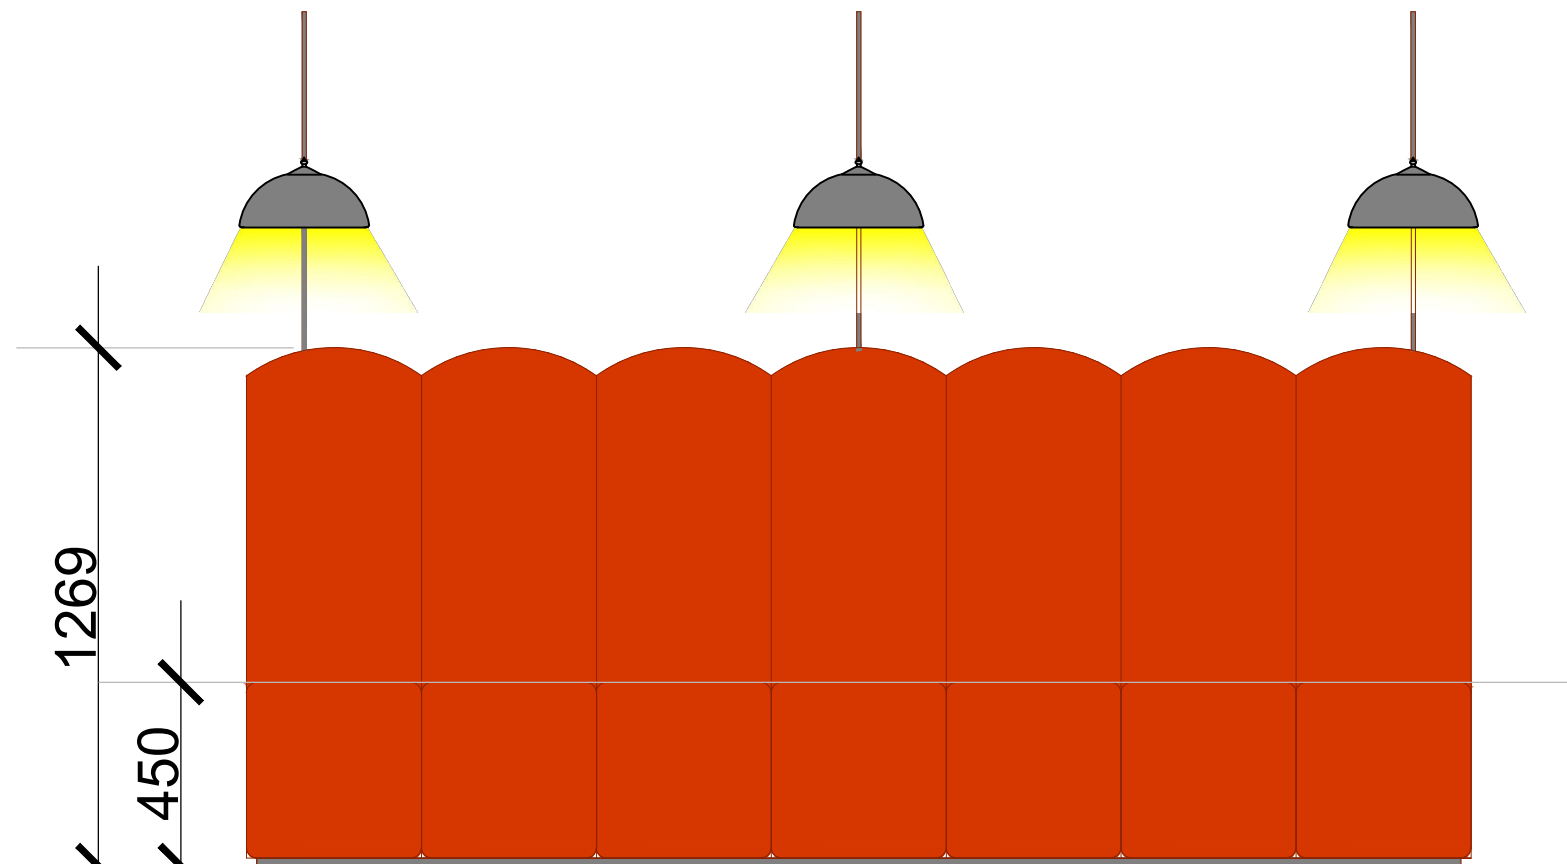

FRONT ELEVATION

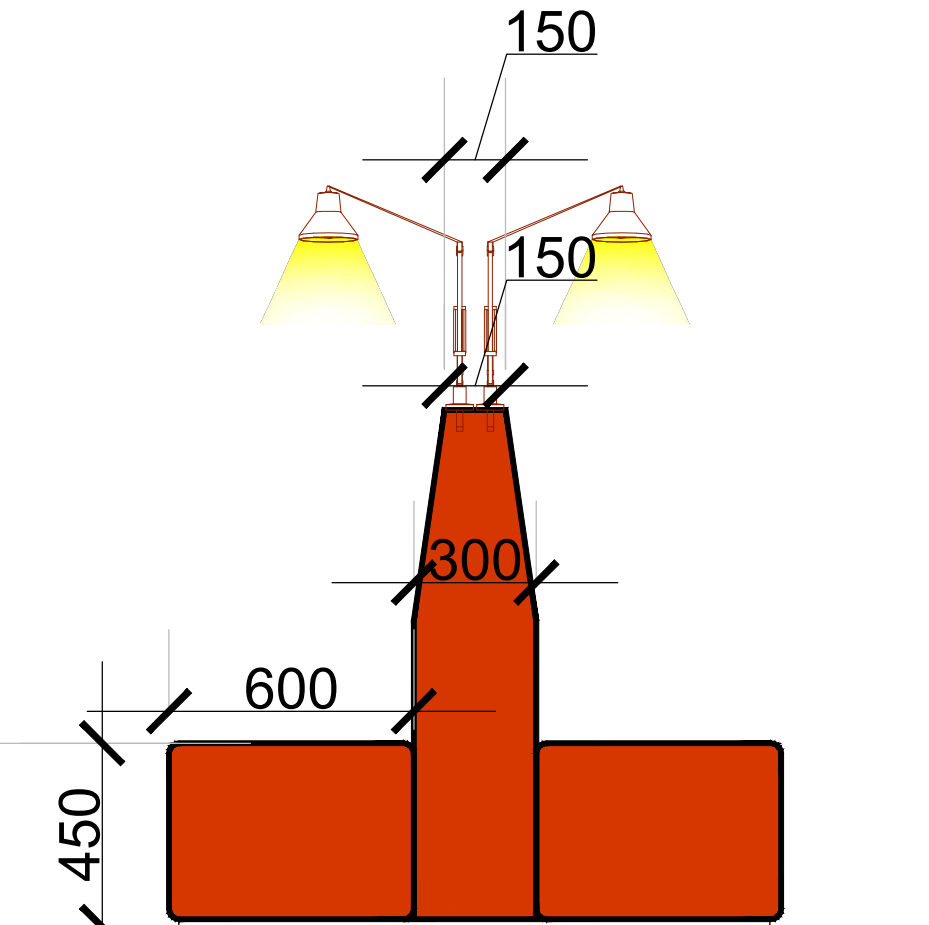


SIDE ELEVATION

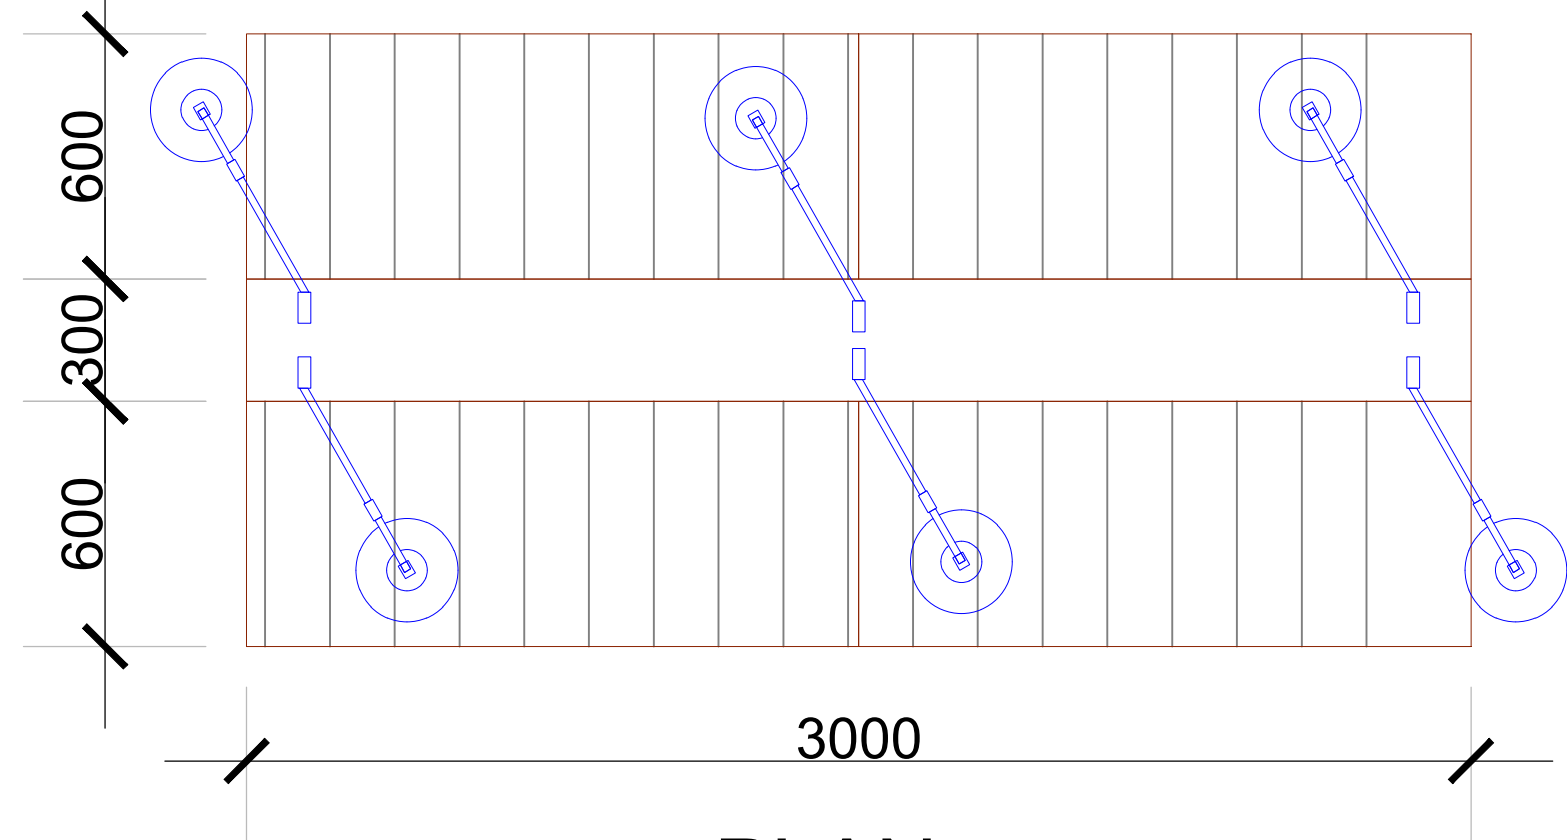


PLAN


SITE: FF-43_HYDERABAD AIRPORT_ Domestic		
DRAWING TITLE: SOFA SEATING-DETAIL 2		
MADE BY	AASTHA	
DATE	18th JAN 2024	RO 01
 EVERSUB India Pvt Ltd <small>OFFICE - SUBWAY SYSTEMS INDIA PRIVATE LIMITED, Avia Space Solutions, 3rd Floor, Tower-B, Unitech Cyber Park, Grurgram, Haryana, India-122002.</small>		

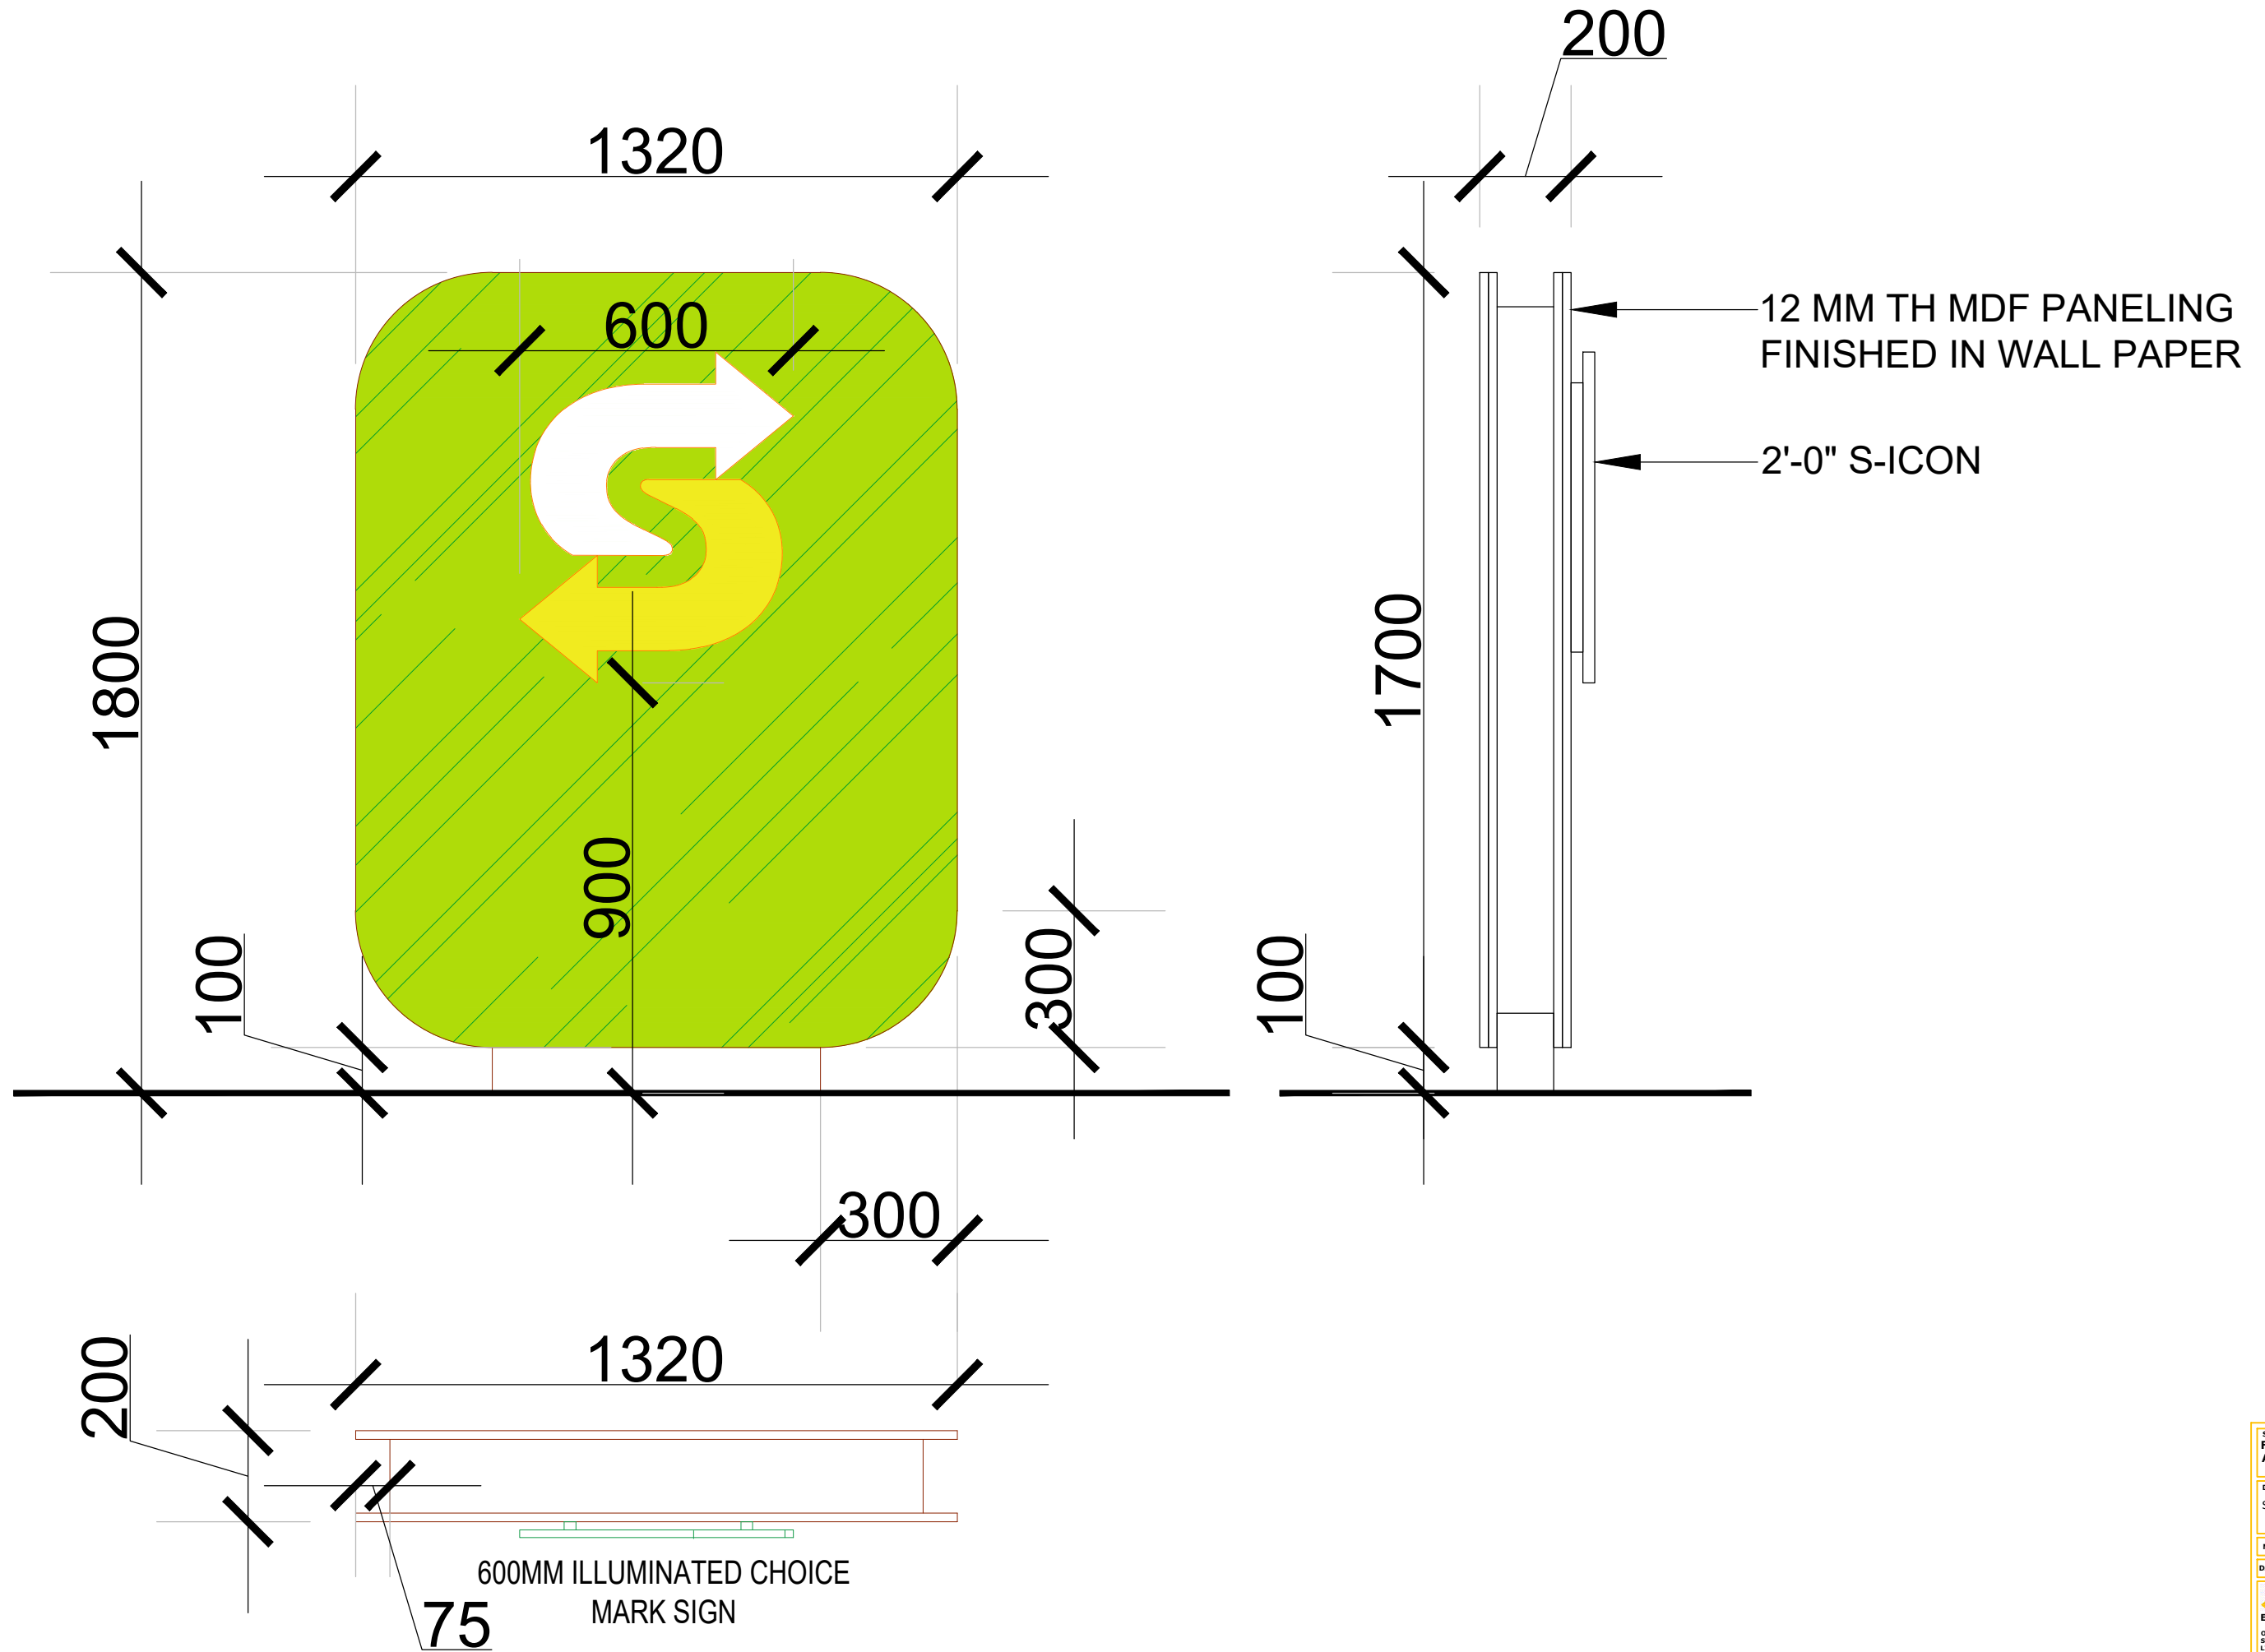


SITE:	
FF-43_HYDERABAD	
AIRPORT_ Domestic	
DRAWING TITLE :	
S ICON-DETAIL 3	
MADE BY	AASTHA
DATE	18th JAN 2024
RO	01
EVERSUB India Pvt Ltd OFFICE - SUBWAY SYSTEMS INDIA PRIVATE LIMITED, Avita Space Solutions, 3rd Floor, Tower-B, Unitech Cyber Park, Grurgram, Haryana, India-122002.	

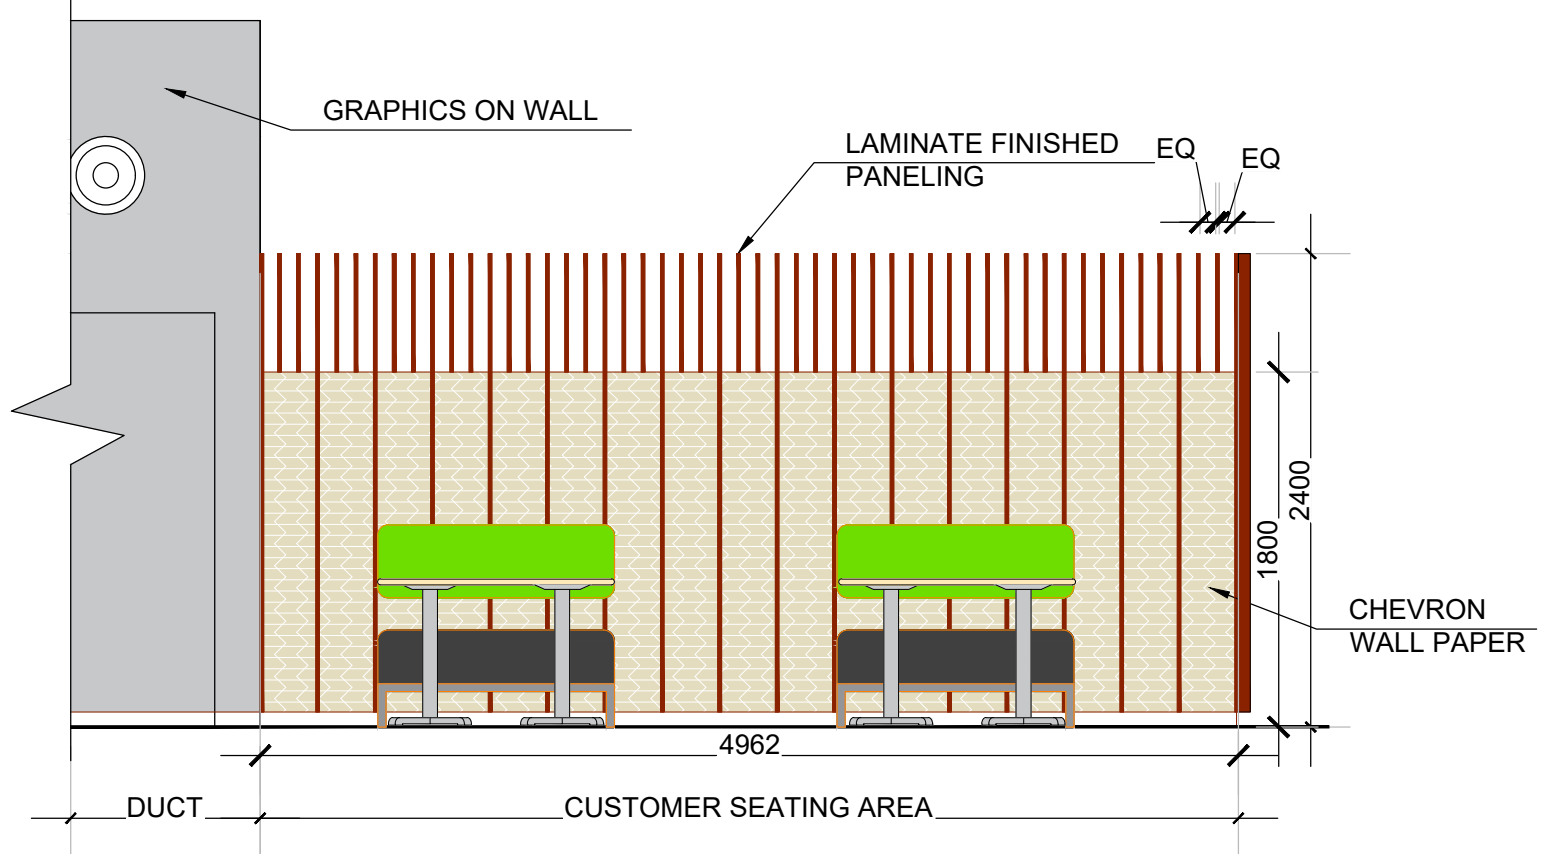


ELEVATION A-A

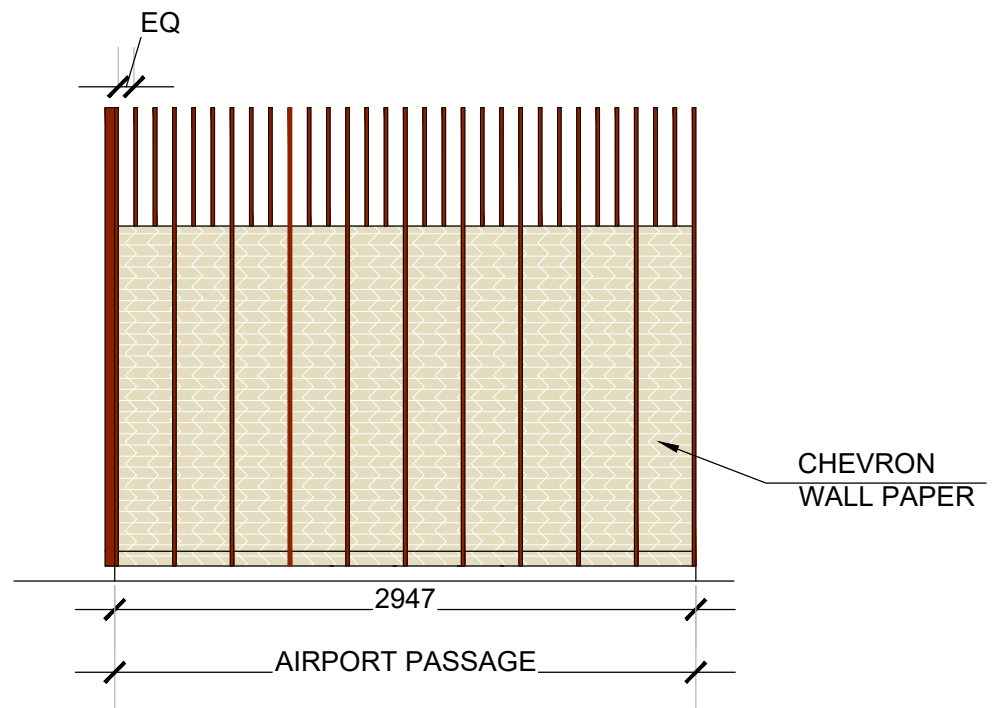


ELEVATION B-B

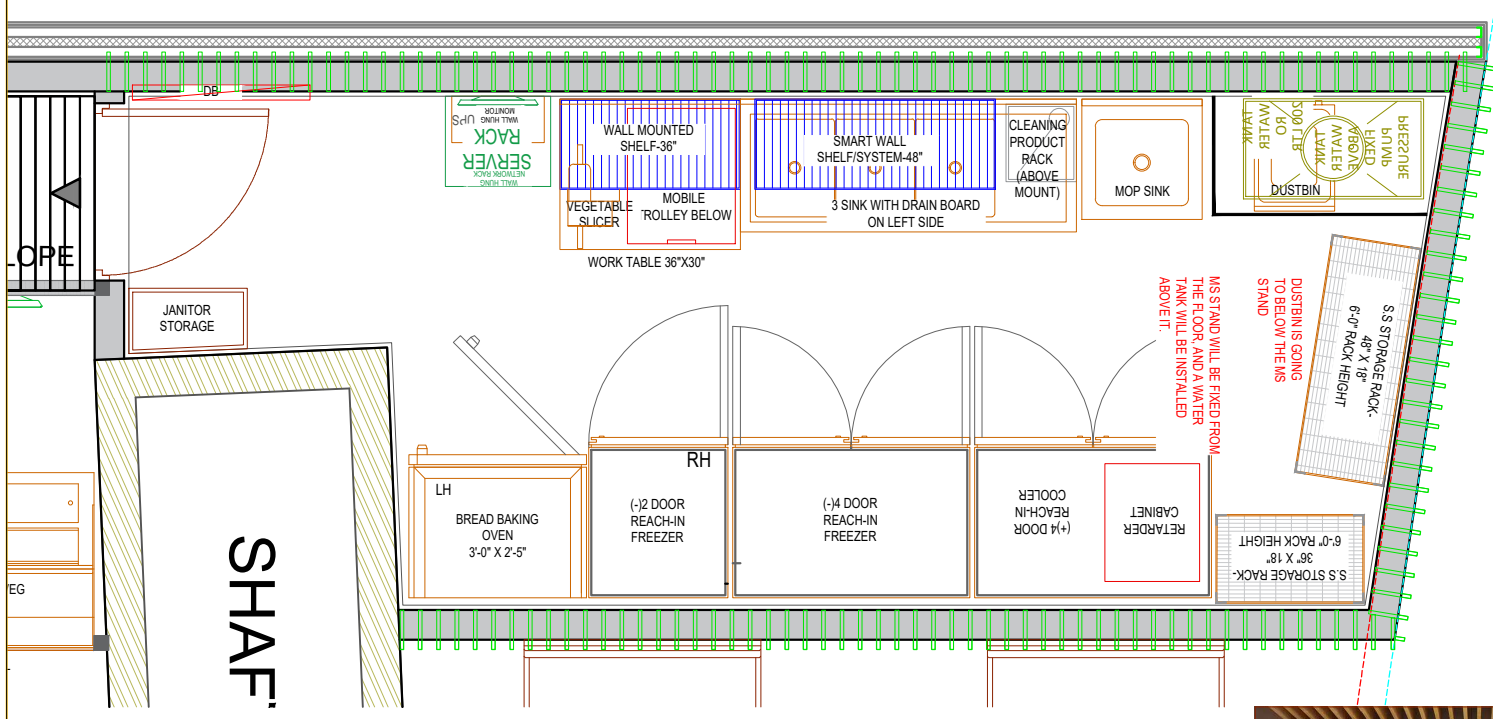

PLAN

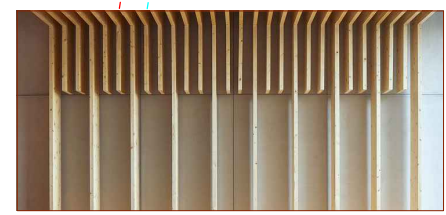




REFERENCE IMAGE FOR PANELLING

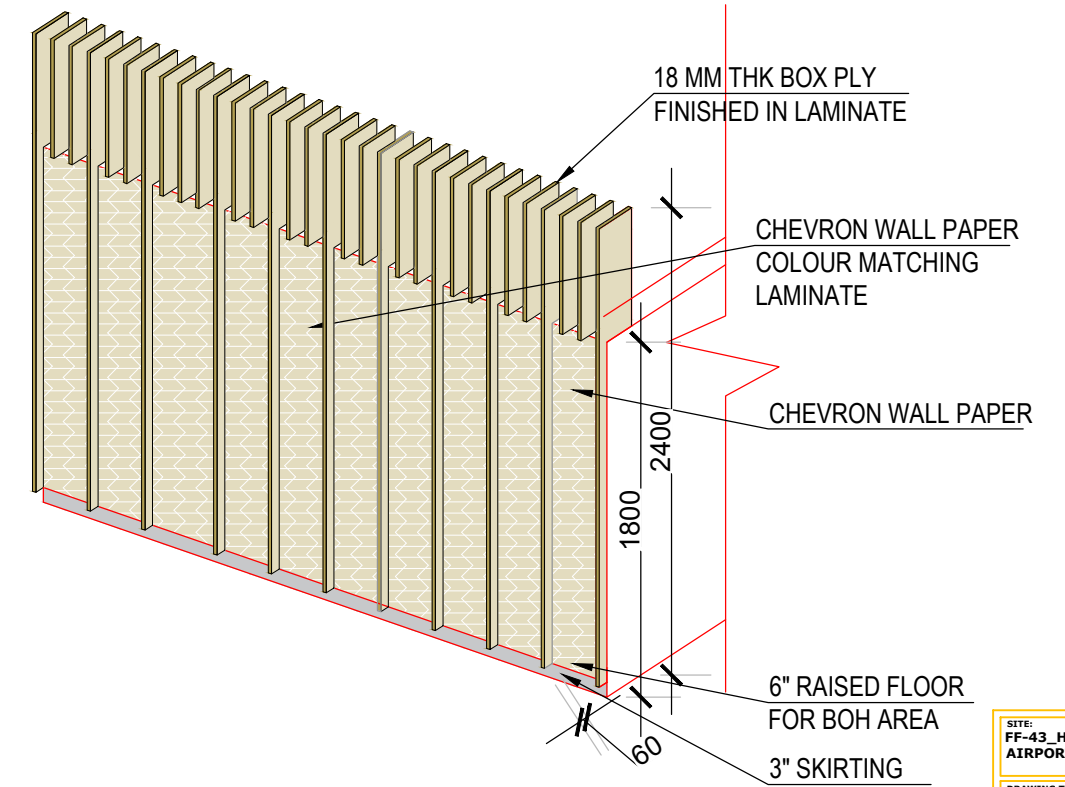


ISOMETRIC VIEW

SITE: FF-43_HYDERABAD AIRPORT_ Domestic	
DRAWING TITLE: PANELING, DETAIL-4_REV-1	
MADE BY: AASTHA	RO: 01
DATE: 19th FEB 2024	RO: 01
OFFICE: SUBWAY SYSTEMS INDIA PRIVATE LIMITED, Avia Space Solutions, 3rd Floor, Tower-B, Unitech Cyber Park, Grurgram, Haryana, India-122002.	

Furniture Detail-1

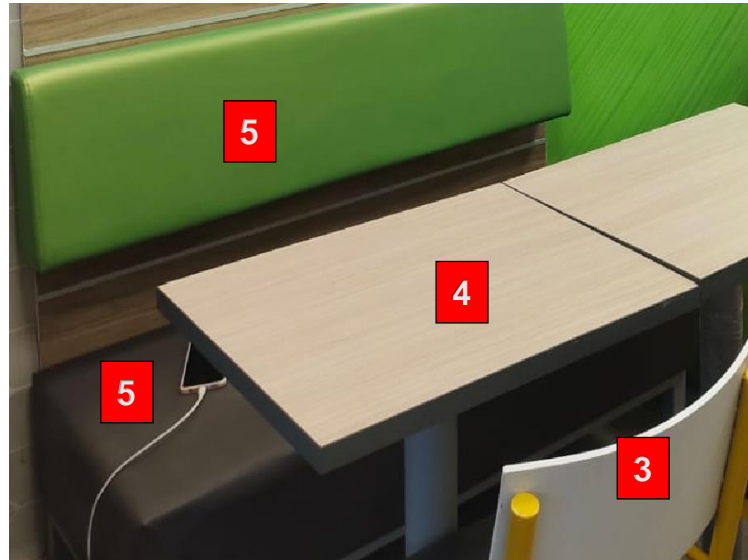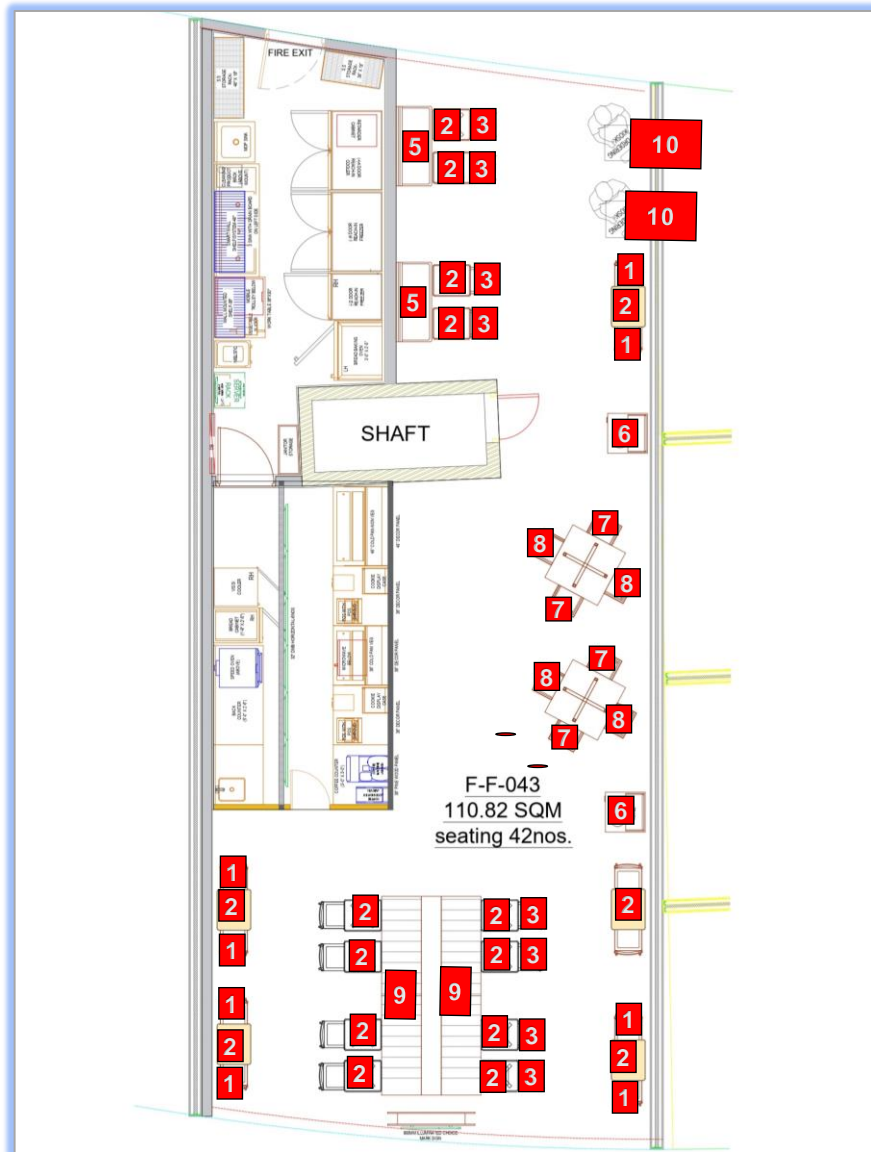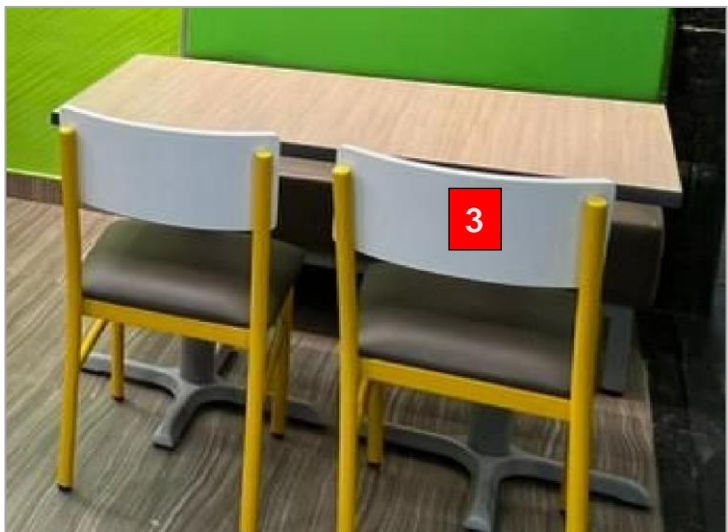

Furniture Detail-2

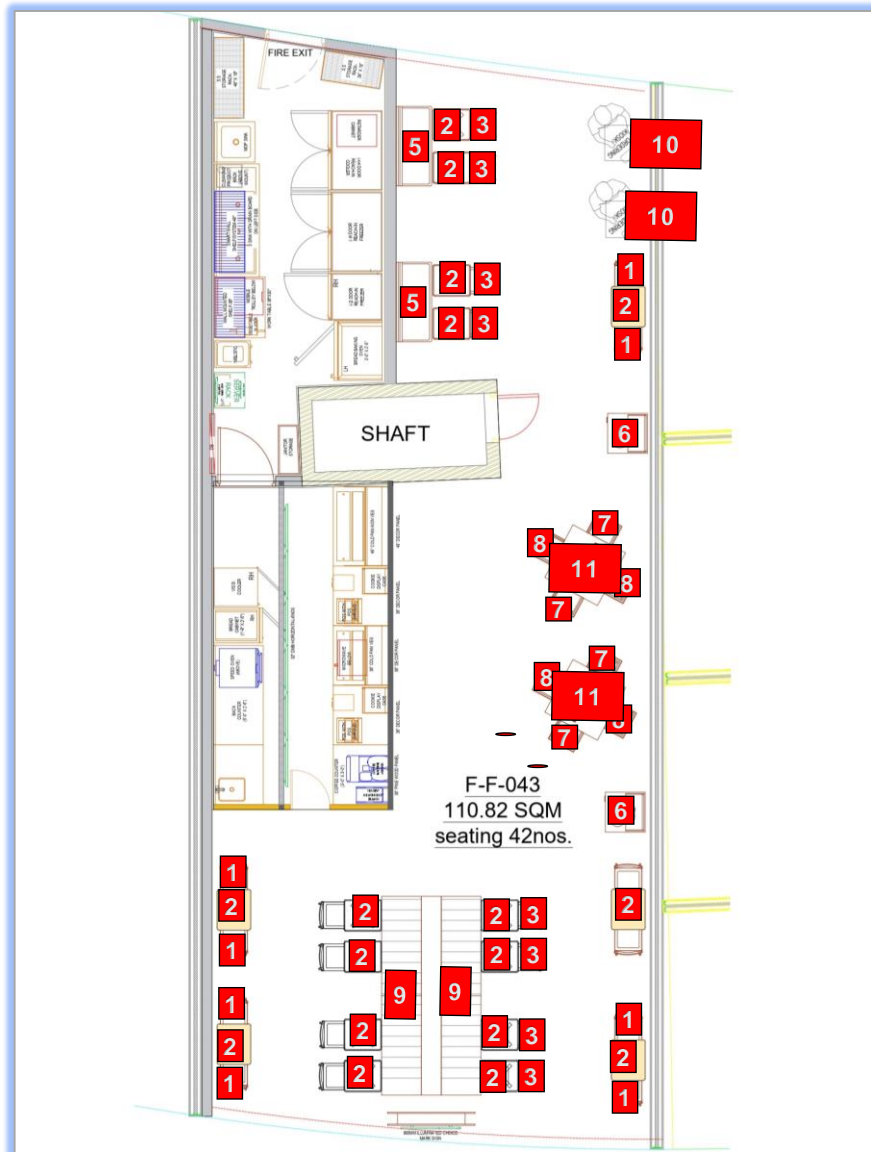

Standard Signage Detail



Material:-

- 3mm thk Acrylic front side ,
- Aluminum Powder coated Body, Deep 75 mm,
- Led Light 5years Warranty

Specification :-

75mm deep 1.5mm aluminium channel letters with front face in 3mm thick 040 acrylic with with waterproofing aluminum trim cap, Yellow & Green backlit vinyls to brand colours applied on front acrylic & sides in similar paint finish. White 5year warranty LEDs to be used for illumination and Meanwell power supply to be waterproof. (see image 1 &2)



S-Icon 36" x 46"

Material:-

- 3mm thk Acrylic front side ,
- Aluminum Powder coated Body, Deep 75 mm,
- Led Light 5years Warranty

Specification :-

75mm deep 1.5mm aluminium channel letters with front face in 3mm thick 040 acrylic with with waterproofing aluminum trim cap, Yellow & Green backlit vinyls to brand colours applied on front acrylic & sides in similar paint finish. White 5year warranty LEDs to be used for illumination and Meanwell power supply to be waterproof.

