



BANGALORE INTERNATIONAL AIRPORT LIMITED
KEMPEGOWDA INTERNATIONAL AIRPORT, DEVANAHALLI, BENGALURU - 560 300.

CLIENT:



Travel Food Services Pvt Ltd

Shiv Sagar Estate, A-Block, 1st floor A.B.
Road Worli, Mumbai - 400 018
INDIA.
www.travelfoodservices.com

CONCEPT DESIGNER:



INTERIOR CONSULTANT:



STAMP & SIGN

DATE

MEP CONSULTANT:



STAMP & SIGN

DATE

665, Millennium, Veer Savarkar Marg,
Dadar (W), Mumbai - 400 028.
nimish.shah@mepTekconsultants.com

KEY PLAN

IMPORTANT NOTE

ALL DIMENSIONS ARE IN MM, UNLESS OTHERWISE SPECIFIED.



REVISION NO
R0

REV. NO.	DESCRIPTION	DATE

NAME		DATE	PROJECT:	SCALE
DESIGN	ASHOK	18-08-2023	T1 LOUNGES:	
DRAWN	MILIND	18-08-2023	DOMESTIC LOUNGE - BIAL,	SHEET SIZE
AUTHR	ABM	18-08-2023	PHASE 2, LEVEL 3	A1
APPD				

DWG TITLE:	
PHASE-2 : BARRICATION LAYOUT	

RELEASED FOR	<input type="checkbox"/> INFORMATION	<input checked="" type="checkbox"/> REVIEW	<input type="checkbox"/> QFC	<input type="checkbox"/> AS-BUILT
--------------	--------------------------------------	--	------------------------------	-----------------------------------

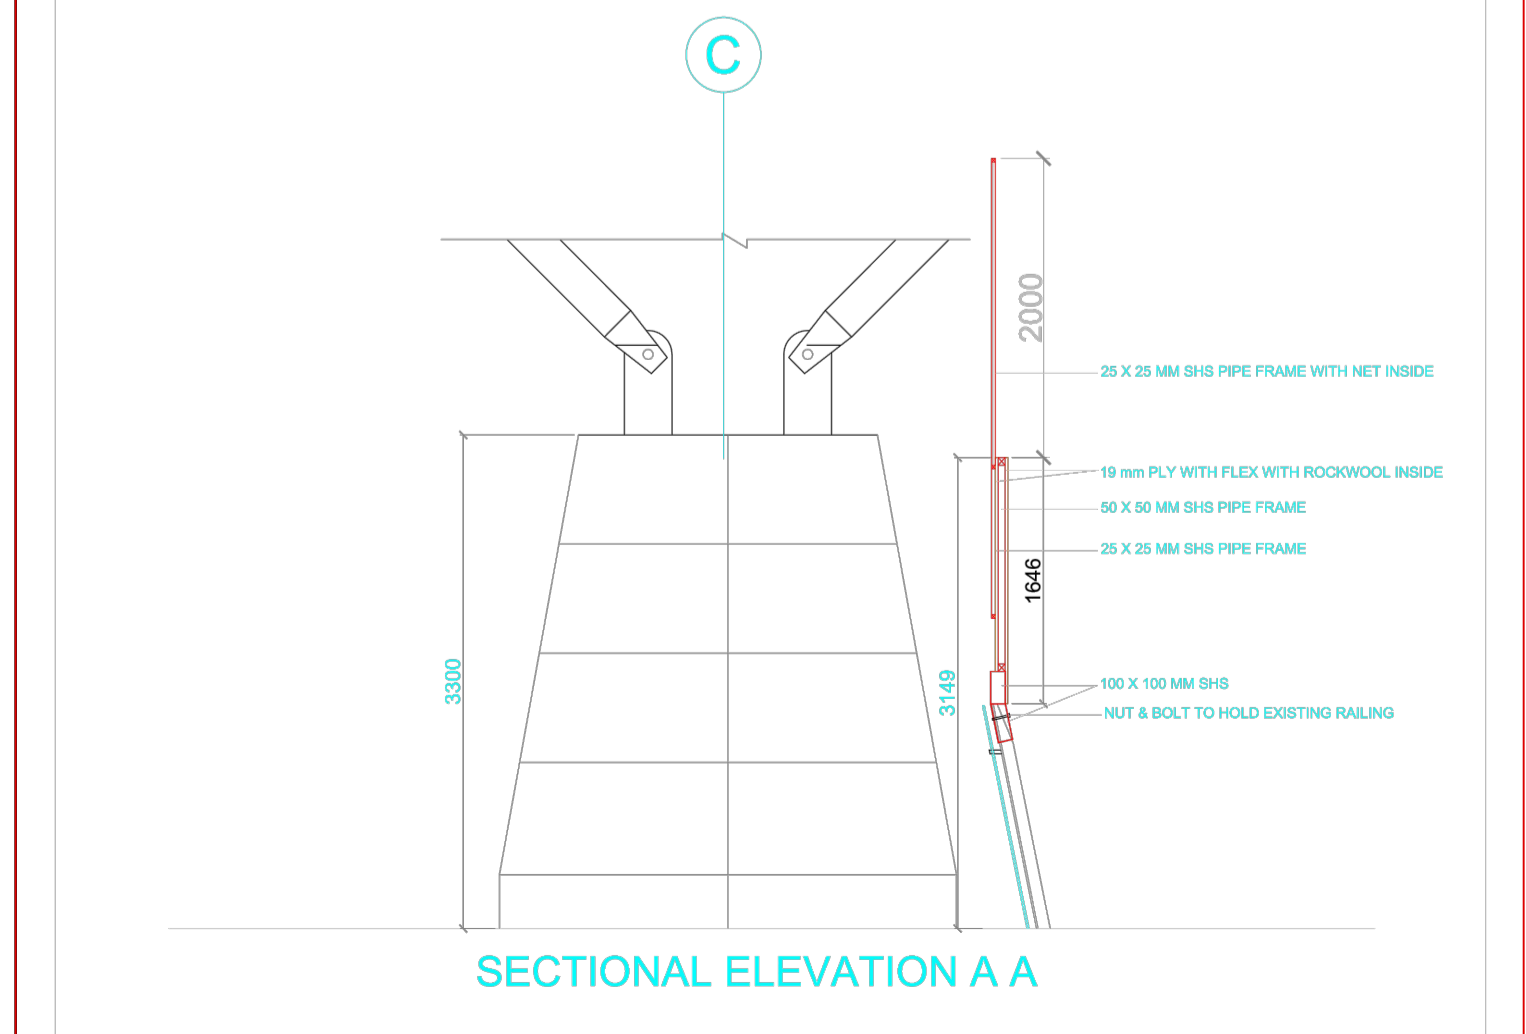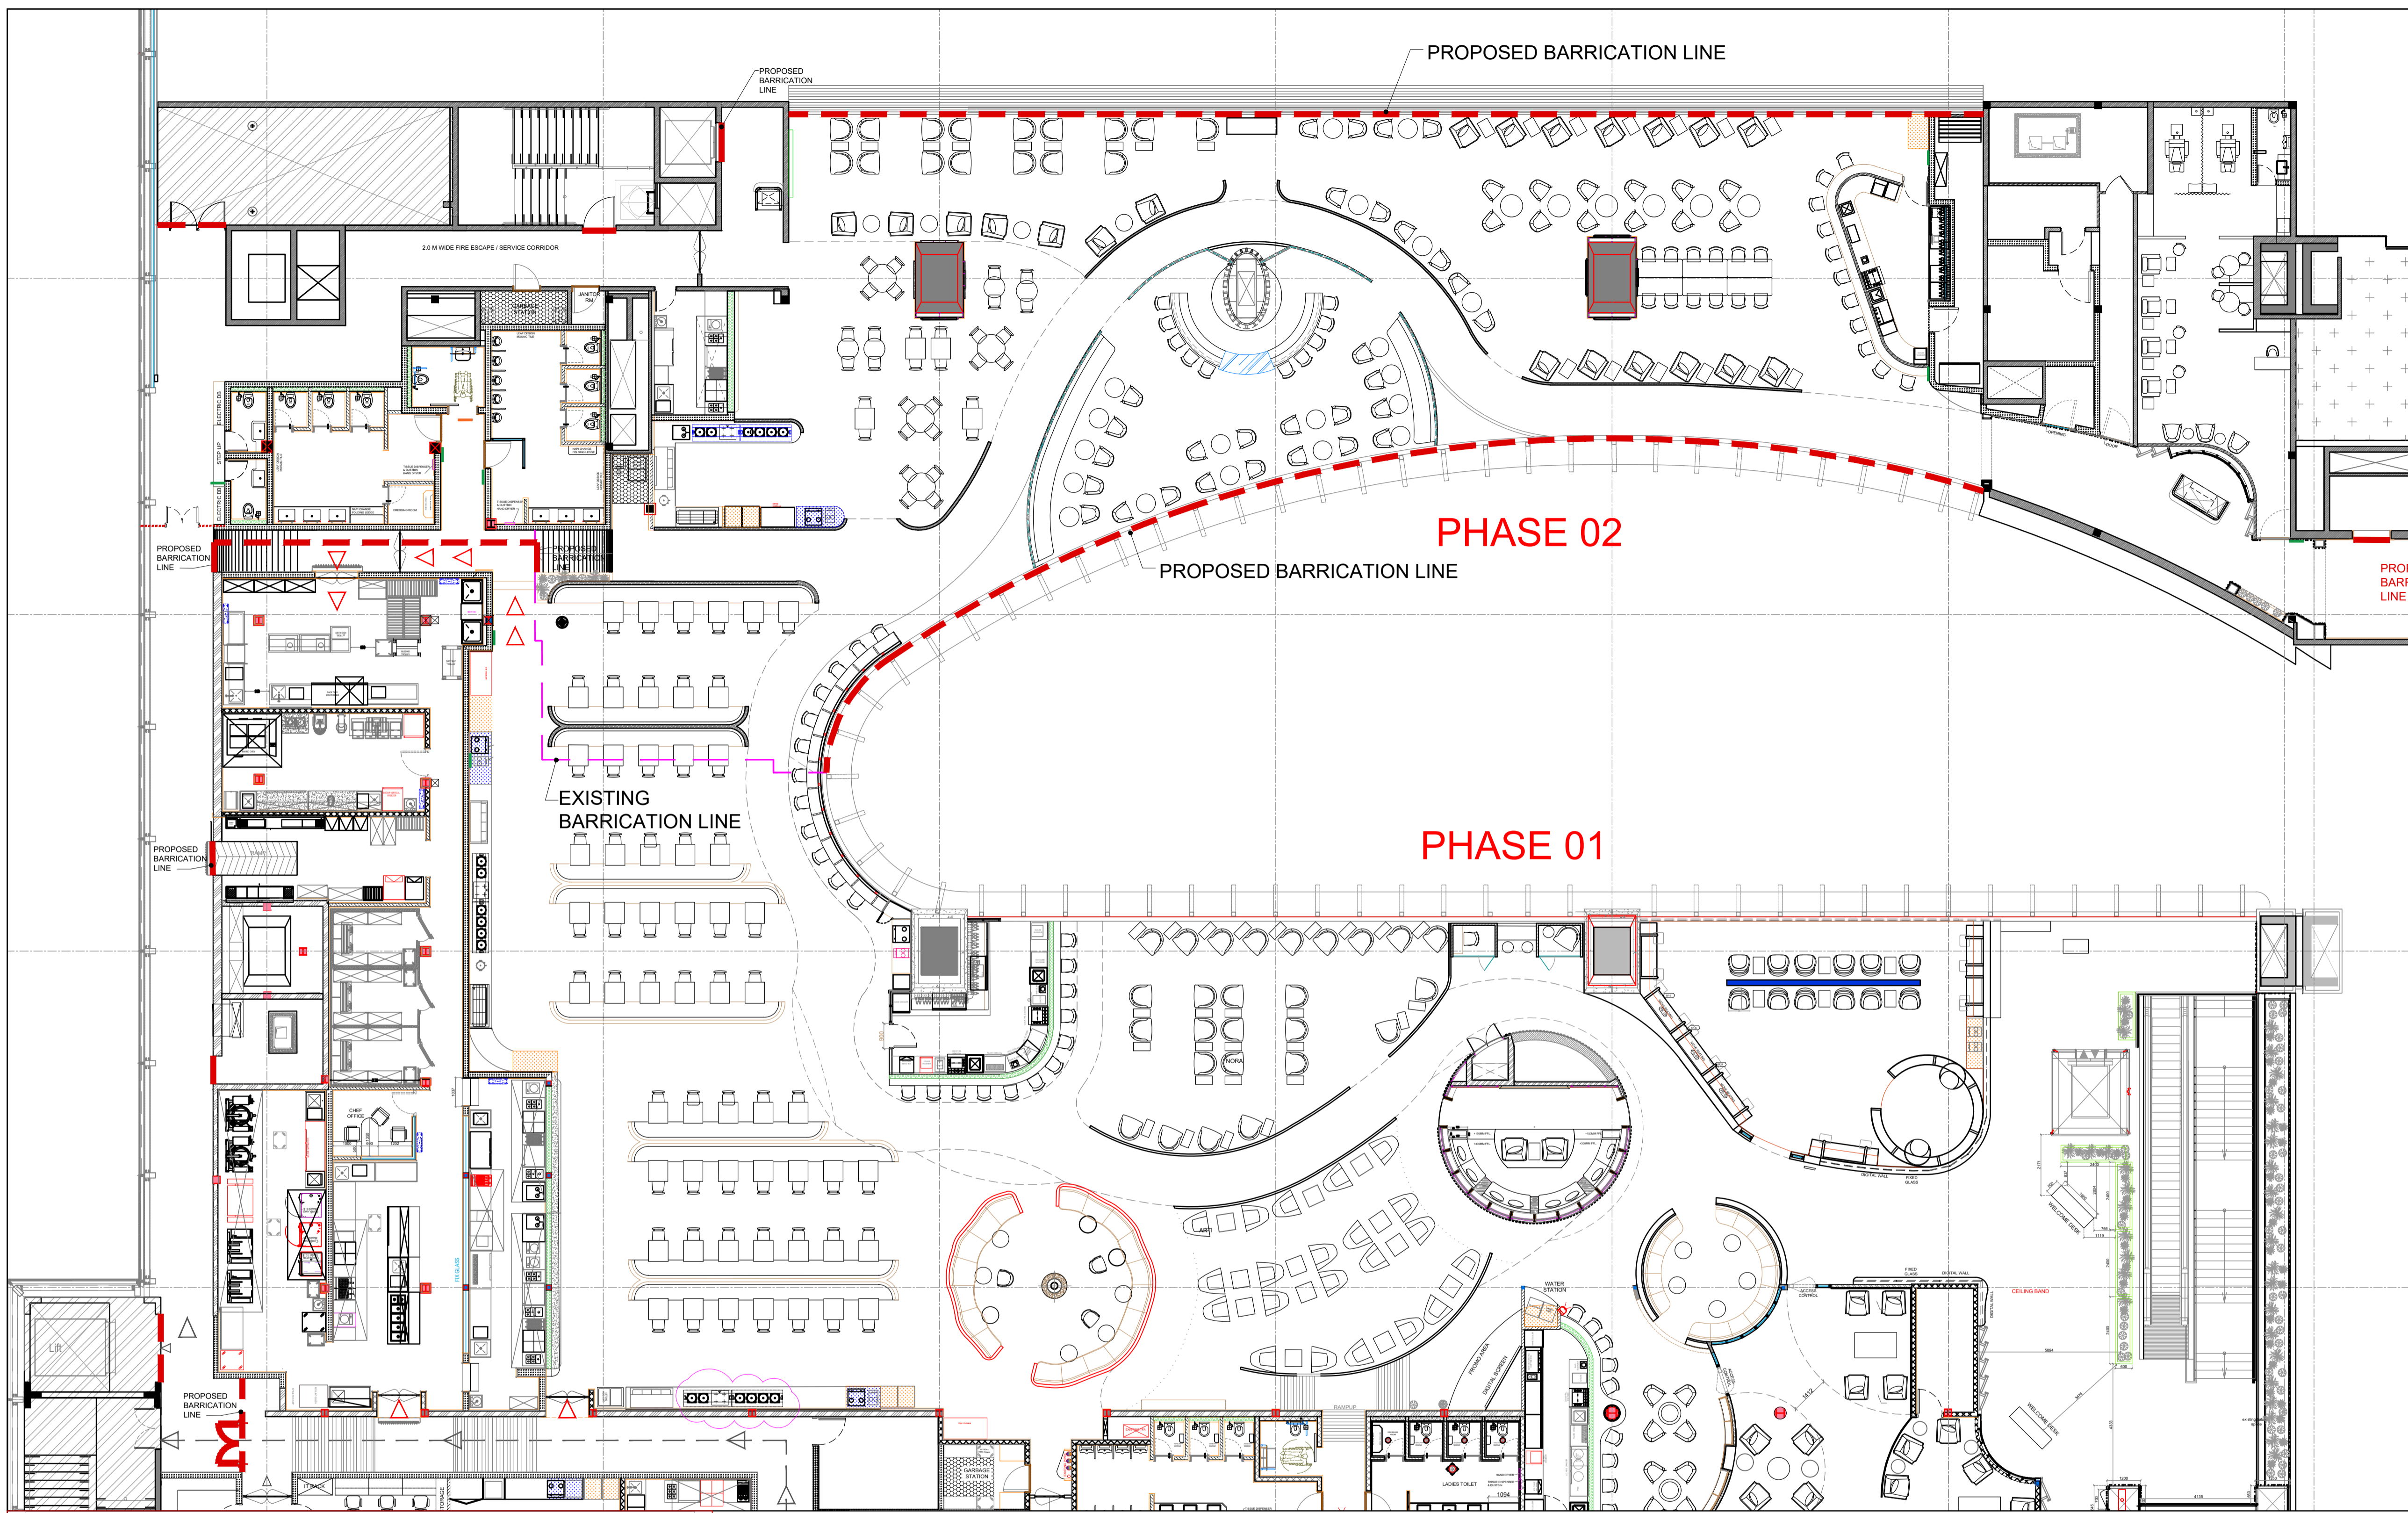

SCHEDULE BARRICADE	
EXISTING BARRICADE	
PROPOSED BARRICADE	