


PETRA FUSION MARBLE

FLOORING PATTERN PLAN (DETAIL -1)
SCALE:1:15

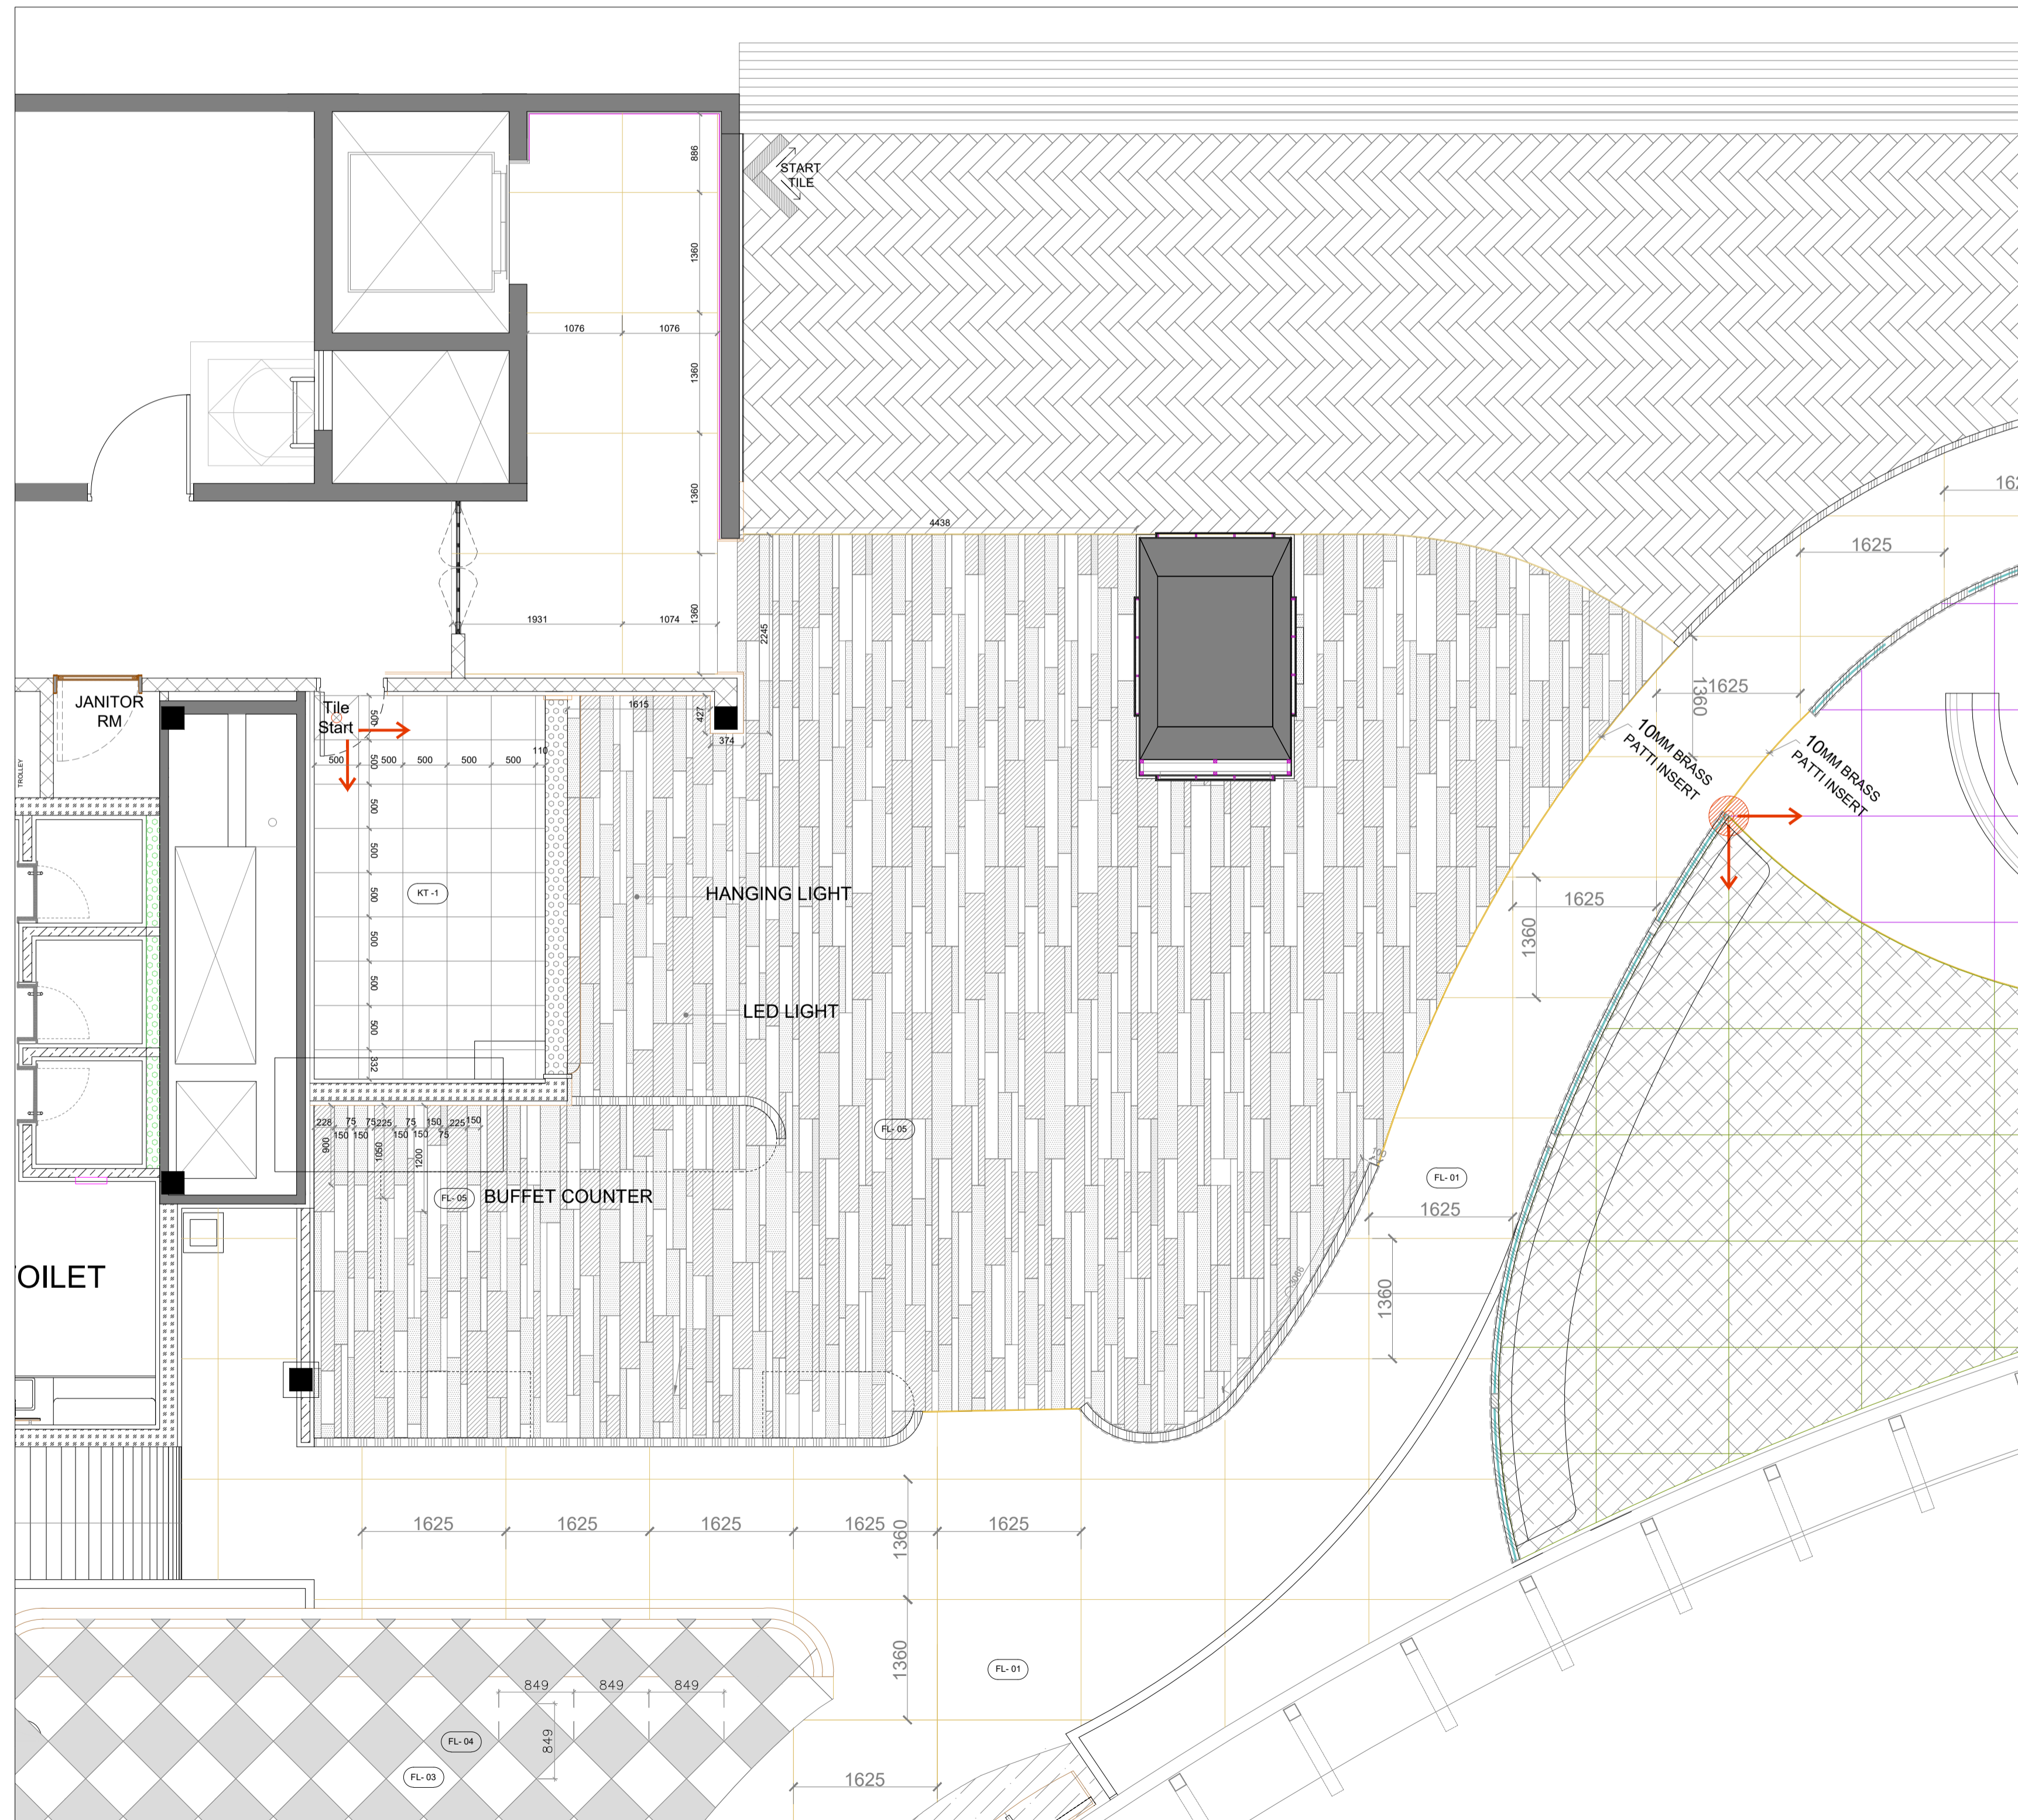


FLOORING LAYOUT PLAN
(FL-01) = GREY WILLIAM MARBLE

T1 LOUNGE DOMESTIC / INT TERMINAL



BANGALORE INTERNATIONAL AIRPORT LIMITED
KEMPEGOWDA INTERNATIONAL AIRPORT, DEVANAHALLI, BENGALURU - 560 300.

CLIENT:

 

Travel Food Services Pvt Ltd

Shiv Sagar Estate, A-Block, 1st floor A.B.
Road Worli, Mumbai - 400 018
INDIA
www.travelfoodservices.com

CONCEPT DESIGNER:



INTERIOR CONSULTANT:



STAMP & SIGN

DATE

MEP CONSULTANT :



STAMP & SIGN

DATE

KEY PLAN

IMPORTANT NOTE

ALL DIMENSIONS ARE IN MM, UNLESS OTHERWISE SPECIFIED.

REVISION NO
R0

REV.NO.	DESCRIPTION	DATE

NAME	DATE	DWG NO. : B00B01-TFS-I_ID-DOM-14-DWG-0004	SCALE
DESIGN ASHOK	17-08-2022	PROJECT :	1:50
DRAWN MILIND	17-08-2022	T1 LOUNGES:	SHEET SIZE
AUTH ABM	17-08-2022	Domestic Lounge - BIAL,	A1
APPD ABM	17-08-2022	Phase 2 , LEVEL 3	

DWG TITLE :
LIVE DINING ZONE - FLOORING LAYOUT

RELEASED FOR INFORMATION TENDER GFC AS-BUILT