


6000 [20']

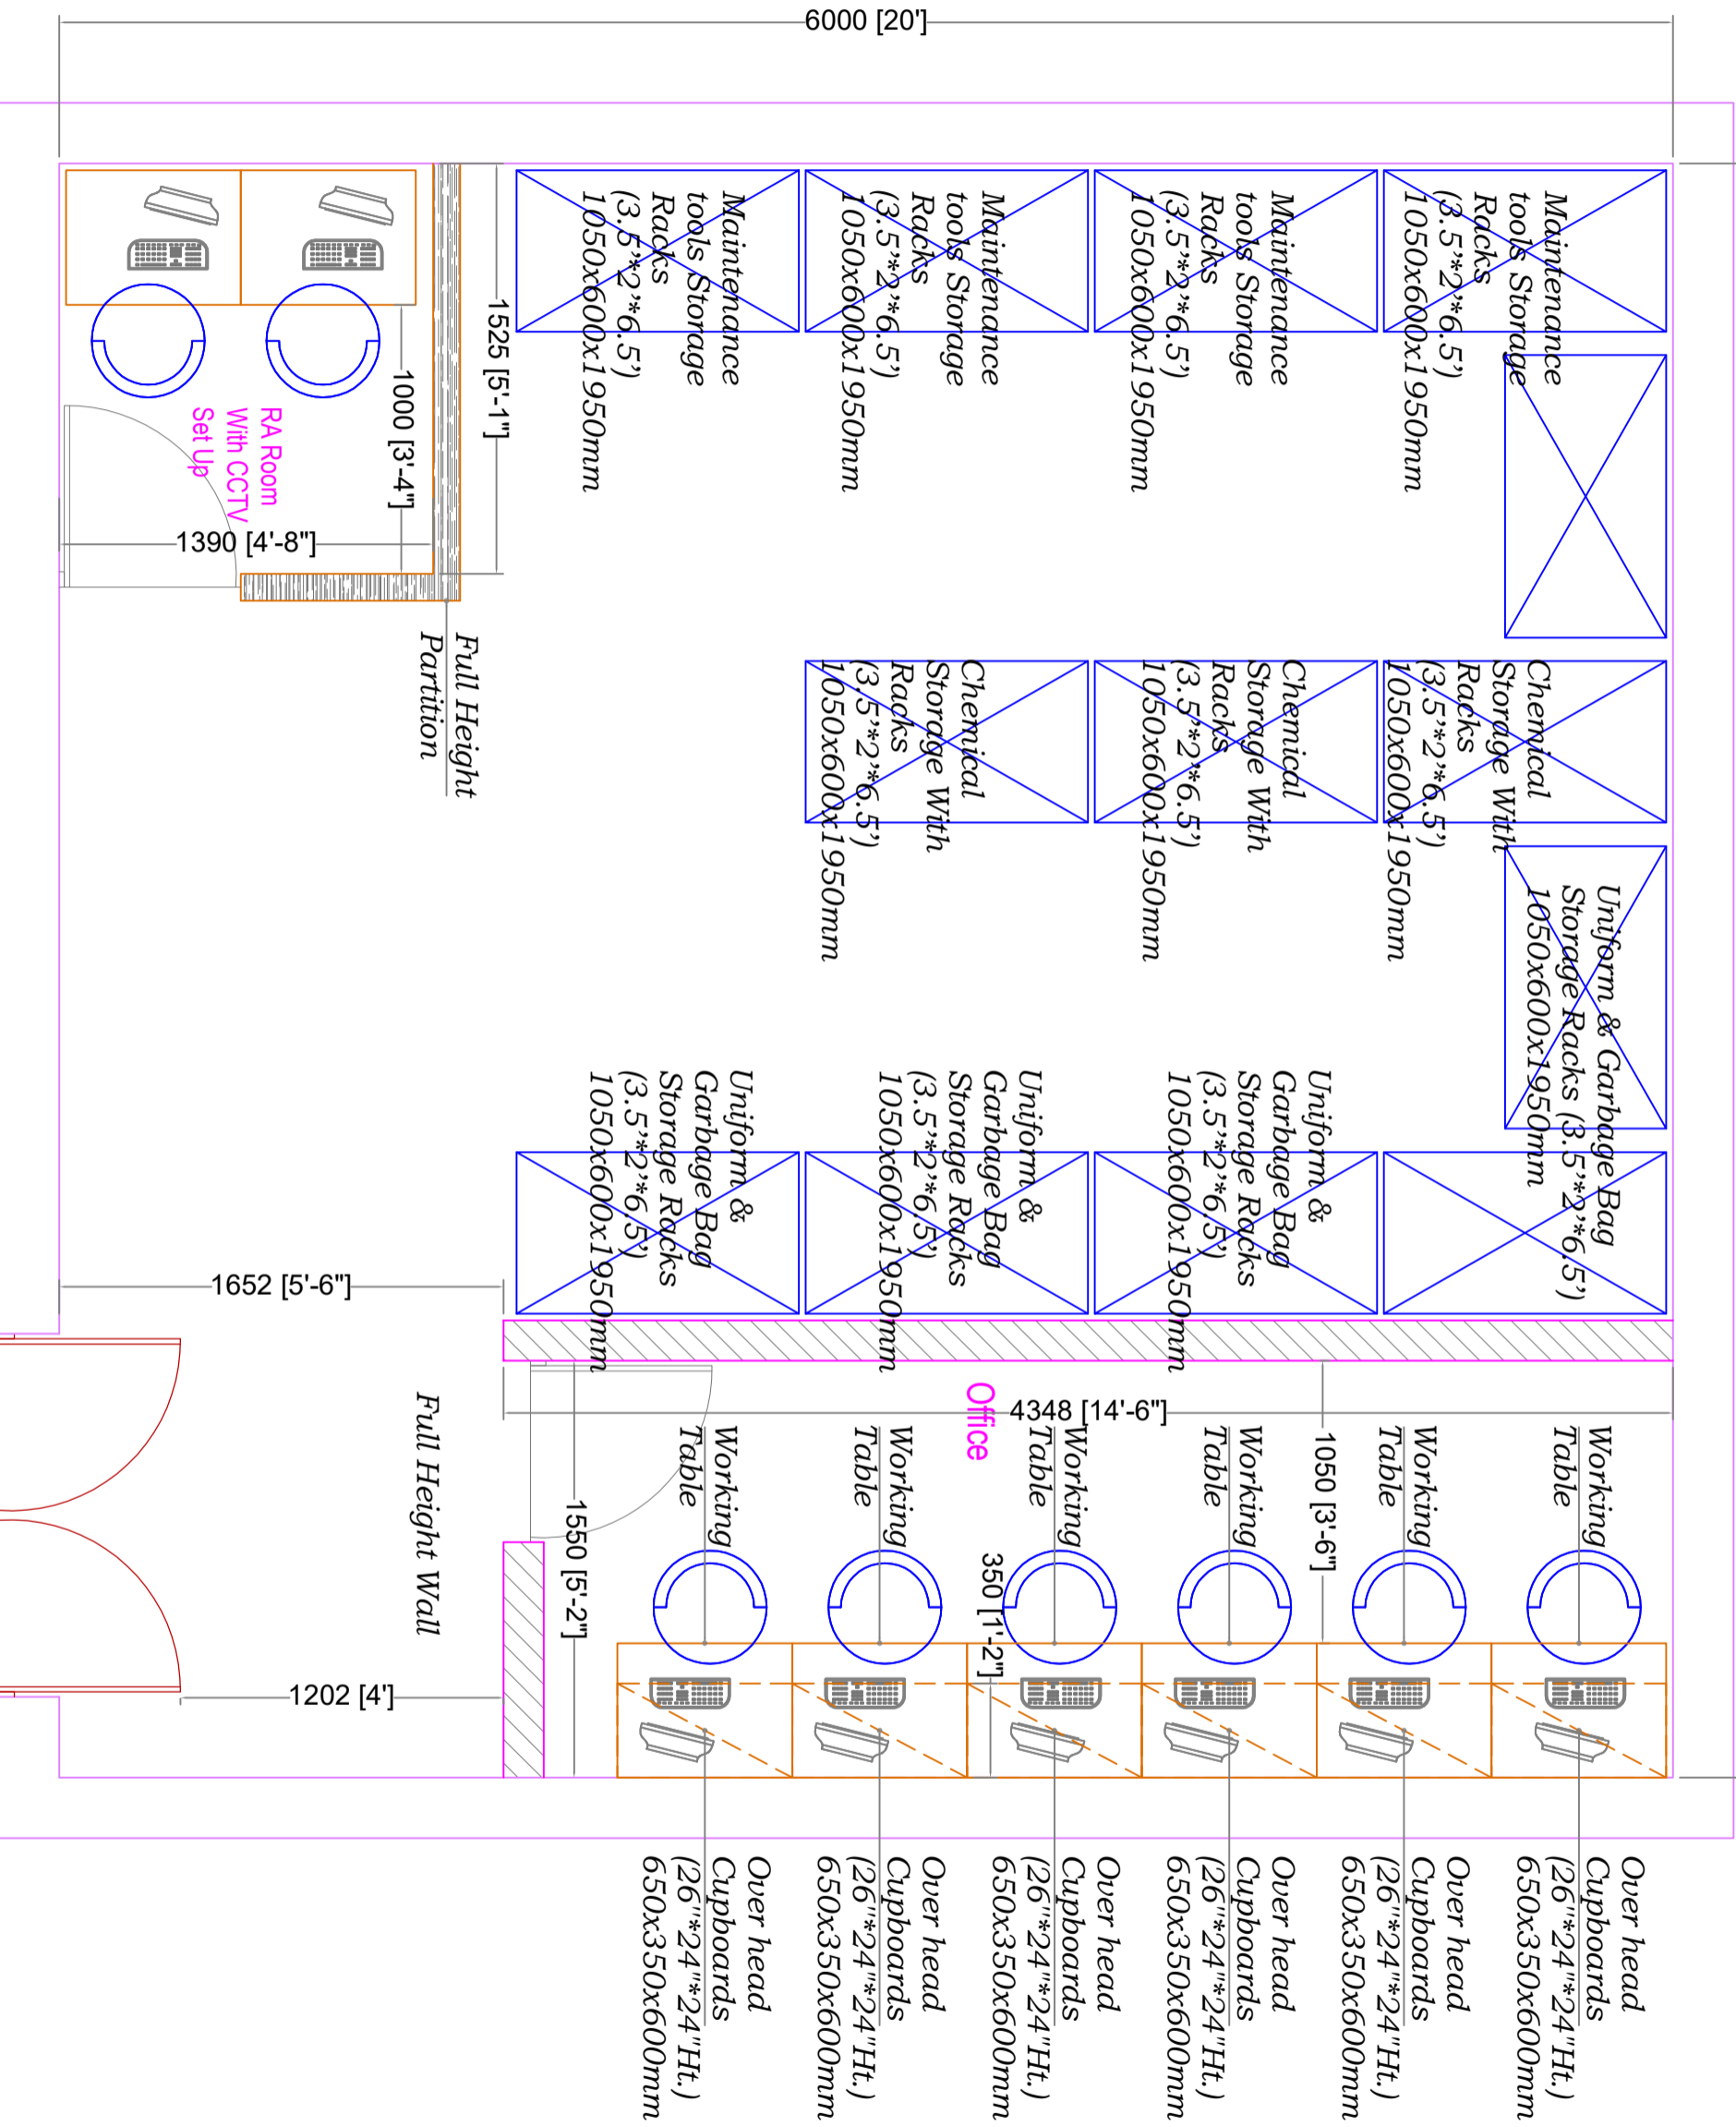

New Store/Office Area
@T2-Basement_Hyderabad

Date-120824