


FURNITURE LEGEND			
S.no	Code	Size	Qty.
1.	T1	Width 600 mm Depth 600 mm Height 750 mm	15
2.	T2	Width 1800 mm Depth 600 mm Height 1150 mm	2
3.	C1	Width 570 mm Depth 590 mm Seat Height 490 mm	5
4.	C2	Width 570 mm Depth 590 mm Height 830 mm Seat Height 490 mm	7
5.	C3	Width 570 mm Depth 590 mm Height 830 mm Seat Height 490 mm	13
6.	C4	Width 660 mm Depth 660 mm Height 1200 mm Seat Height 750 mm	12
7.	C5	Width 660 mm Depth 660 mm Height 900 mm Seat Height 490 mm	8
8.	C6	Width 660 mm Depth 660 mm Height 900 mm Seat Height 490 mm	8
9.	C7	Width 2300 mm Depth 590 mm Height 830 mm Seat Height 490 mm	2
10.	C8	Width 505 mm Depth 570 mm Height 912 mm Seat Height 490 mm	4

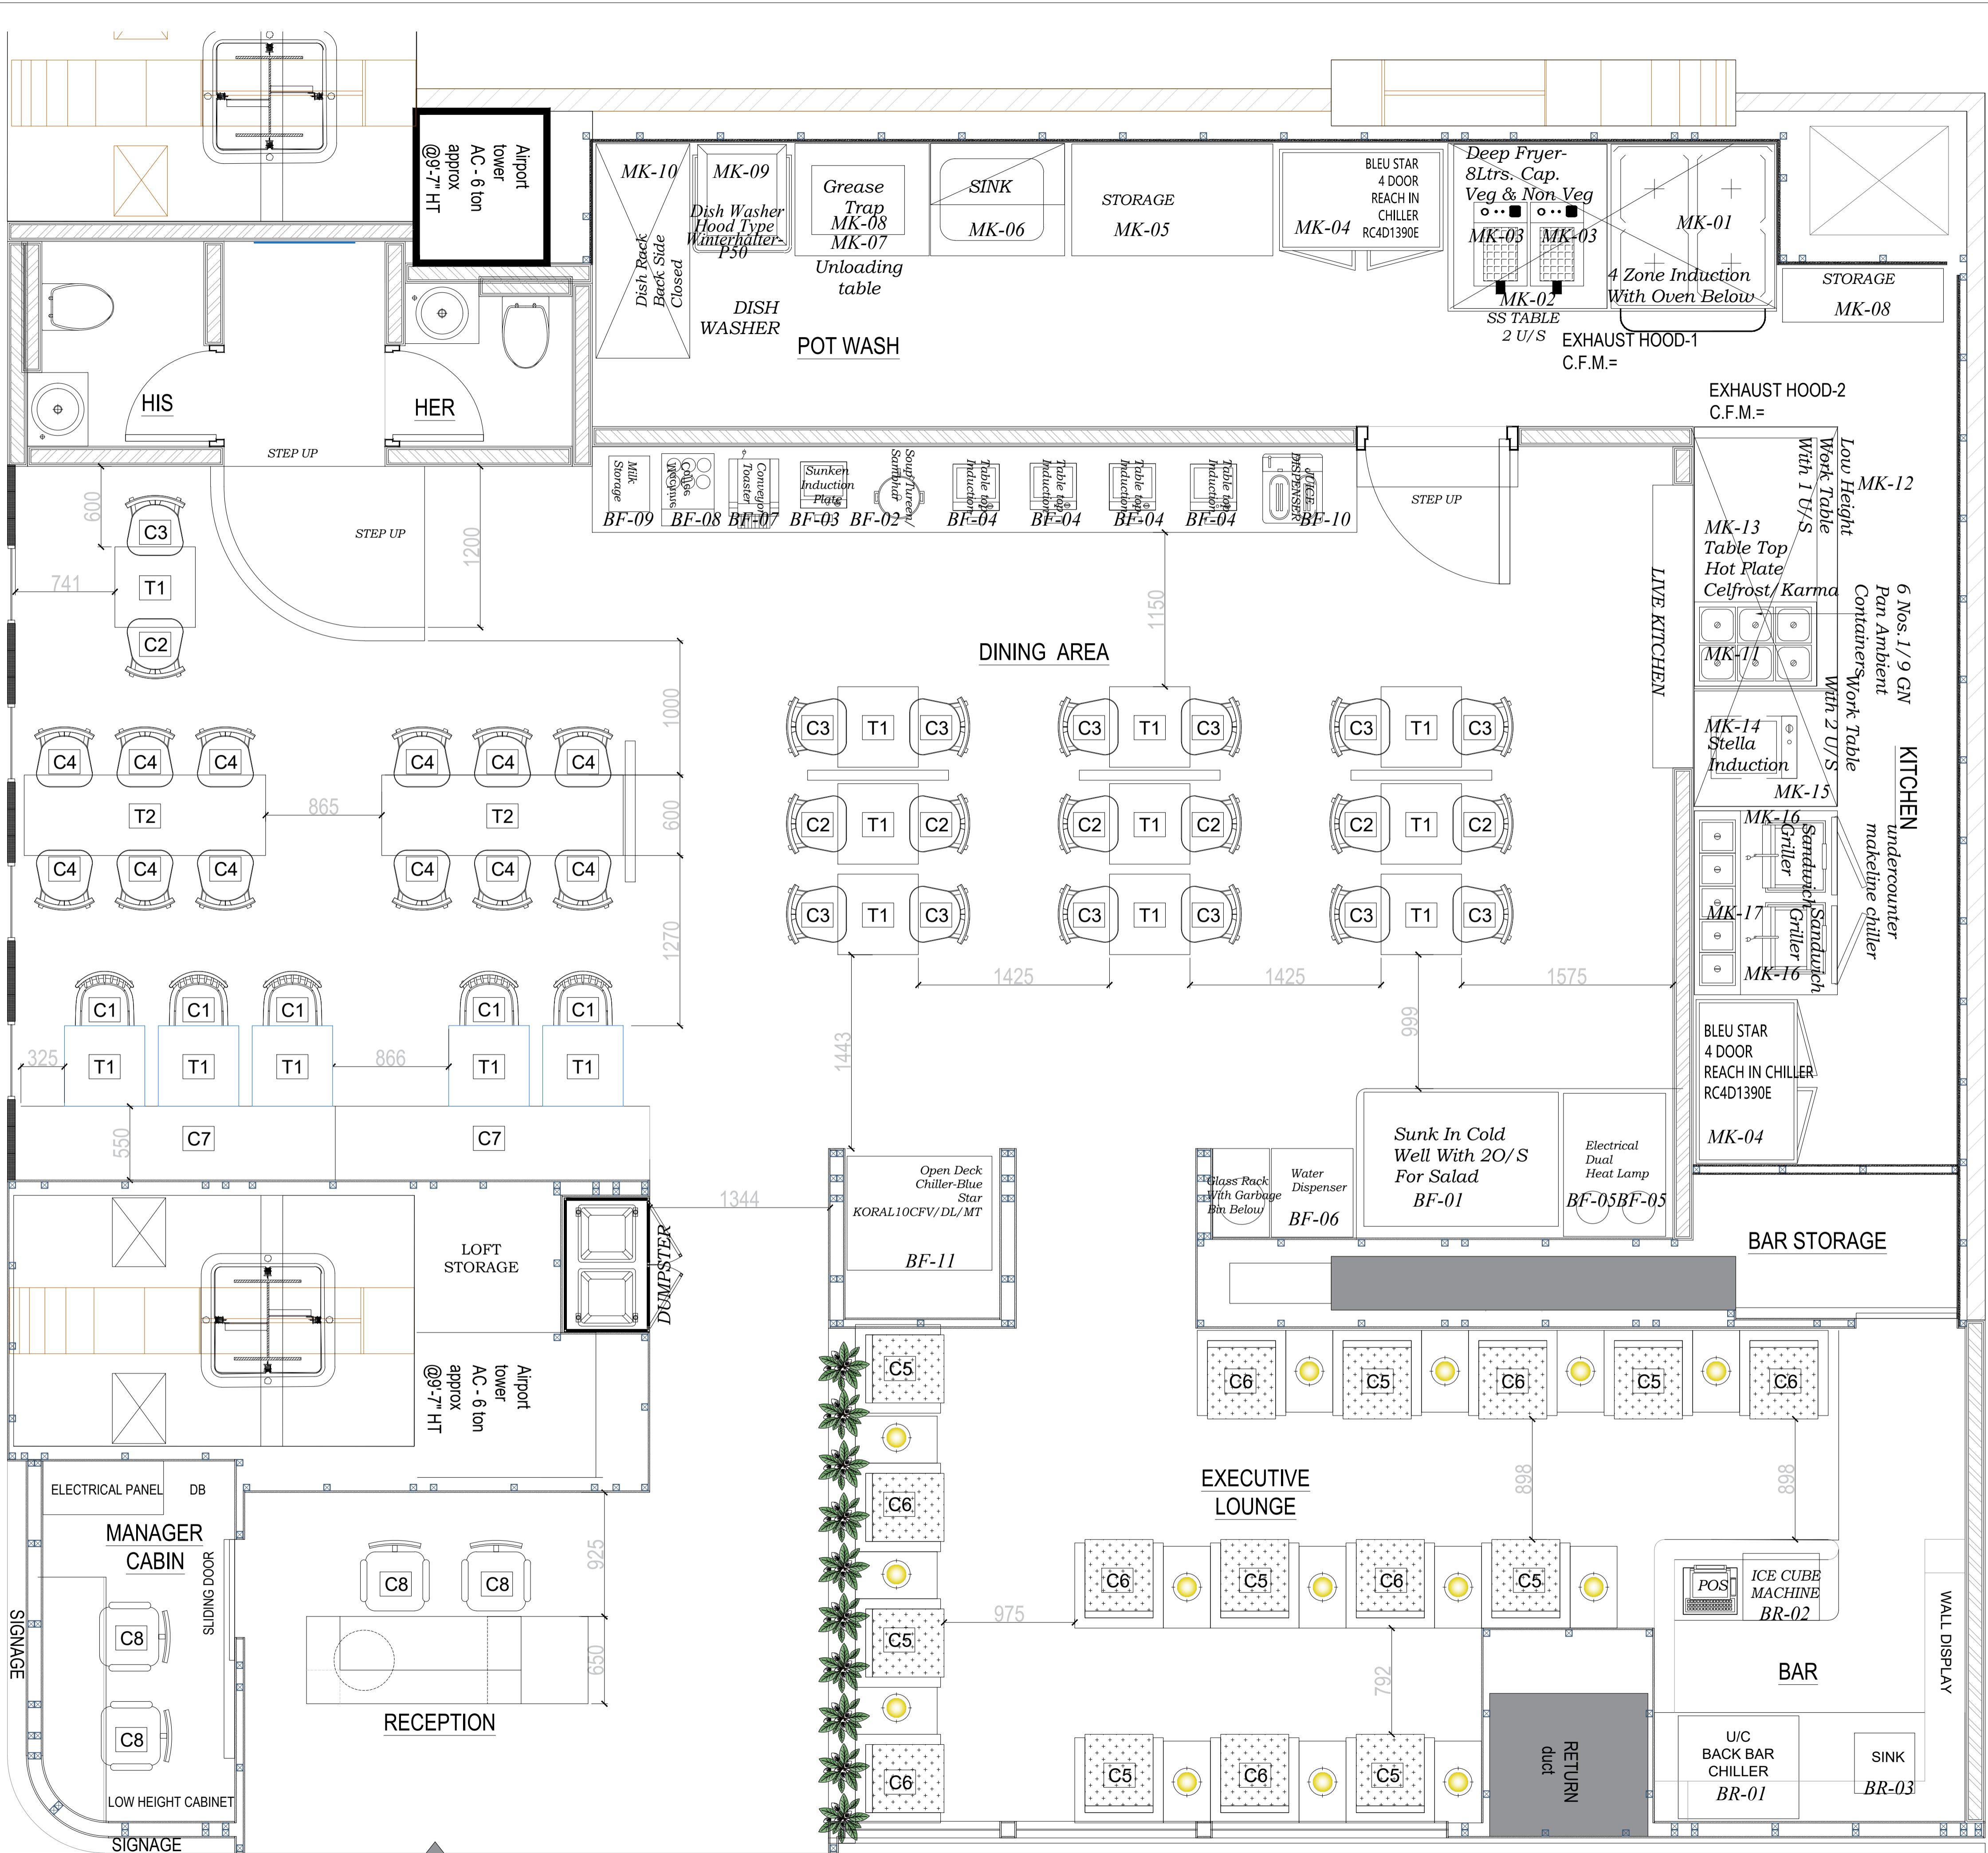

NOTES:
 1) DO NOT SCALE THE DRAWINGS FOLLOW THE WRITTEN DIMENSIONS.
 2) ALL THE DIMENSIONS SHOWN ARE IN ENGLISH UNITS.
 3) ALL THE MATERIALS FOR CONSTRUCTION SHALL BE TO 'IS' STANDARDS AND AS PER THE SPECIFICATIONS BY THE ARCHITECT.
 4) ANY AMBIGUITY FOUND IN THE DRAWING SHALL BE IMMEDIATELY BROUGHT TO THE NOTICE OF AN ARCHITECT.

LEGEND:

REVISIONS		
NO.	DESCRIPTION	DATE

SIGN/STAMP

AIRPORT NAME

TRIVANDRUM AIRPORT

UNIT NO

LOCATION

BRAND NAME / PROJECT NAME

INTERNATIONAL LOUNGE

DRAWING TYPE

GFC

TITLE :
FURNITURE LAYOUT

DRN BY	HS	SCALE	1:50
CHKD BY	AP	REV	
DATE	2024-06-10		
DWG NO. TFS_TRV_ISHA_LNG_GFC_A-108			
ARCHITECT: Genesis Architects Pvt. Ltd.			

SHIV SAGAR ESTATE
 A - BLOCK, 1ST FLOOR
 ANNIE BESANT ROAD,
 WORLI, MUMBAI 400018.
 PH: +91 (22) 4322 4322

