

Shiv Sagar Estate, A Block, 1st Floor, Dr Annie Besant Rd, Worli, Mumbai, Maharashtra 400018

## TITLE

JOSH ( KITCHEN EQUIPMENT )

**PROJECT** 

MUMBAI, T-2

JOSH

EQUIPMENT SCHEDULE @

DATE

31-Jul-24

MUMBAI - T2

| SR.No. | Eq.No. | DESCRIPTION   | MODEL NO                       | DIMENSIONS(L x W x HT)     | QTY | ELECTRIC SUPPLY 1HP/3HP | Per Kw | TOTAL KW | AMPS       | TYPE OF SWITCH |
|--------|--------|---|--------------------------------|----------------------------|-----|-------------------------|--------|----------|------------|----------------|
| 1      | JS-01  | POS   | IT                             | STD                        | 2   | 1PH                     | 1.00   | 2.0      | 5 / 15 Amp | Switch Socket  |
| 2      | JS-02  | MARKETING SCREEN  | MARKETING                      | STD                        | 2   |                         |        |          | -          |                |
| 3      | JS-03  | POS COUNTER WITH STAIR TYPE<br>IMPULSE DISPLAY PROVISION &<br>STORAGE BELOW                             | CARPENTRY WORK /AS PER ID      | 1400 x 775 x 850Ht.        | 1   |                         |        |          |            |                |
| 4      | JS-04  | ICE CREAM DISPLAY SHOWCASE-12 FLAVORS   | WILLIAMS-SHIRLEY               | 1229 x 1101 x 1268         | 1   | 1РН                     | 1.50   | 1.5      | 5 / 15 Amp | Switch Socket  |
| 5      | JS-05  | COUNTER TOP WITH STORAGE BELOW  | CARPENTRY WORK /AS PER ID      | 1075 x 725 x 850Ht.        | 1   |                         |        |          |            |                |
| 6      | JS-06  | UNIT)   | BLUESTAR-SC2100GA              | 900 x 700 x 990            | 1   | 1PH                     | 1.50   | 1.5      | 5 / 15 Amp | Switch Socket  |
| 7      | JS-07  | HARD TOP CHEST FREEZER - CAP<br>100 LTR   | BLUESTAR-CF3-130NEYW           | 575 x 570 x 829Ht.         | 1   | 1PH                     | 1.00   | 1.0      | 5 / 15 Amp | Switch Socket  |
| 8      | JS-08  | 3 DOOR U/C REF. SALADETTES & SANDWICH STATION ( MAKE LINE UNIT ) WITH MARBLE PIECE ON TOP ( 450 x 450 ) | BLUESTAR-SC3100GA              | 1365 x 700 x 990           | 1   | 1PH                     | 1.50   | 1.5      | 5 / 15 Amp | Switch Socket  |
| 9      | JS-09  | SS CIVIL COUNTER FITTED SINK  | FABRICATED                     | 600 x 600 x 150            | 1   |                         |        |          |            |                |
| 10     | JS-09a |   |                                | 300DIA x 600Ht.            | 1   |                         |        |          |            |                |
| 11     | JS-10  |   | NUGREEN NGT-08                 | 262 x 355 x 280            | 1   |                         |        |          |            |                |
| 12     | JS-11  |   | CARPENTRY WORK /AS PER ID      |                            | 1   |                         |        |          |            |                |
| 13     | JS-12  | SINGLE BASKET FRYER 8LTR<br>TOASTMASTER   | TOASTMASTER- E-DZ-8L           | 260 x 410 x 340            | 1   | 1PH                     | 3.20   | 3.2      | 32         | Metal Clad     |
| 14     | JS-13  | WOK INDUCTION ( KADAI CAP-3 TO 5 LTR )  | FABRICATED                     | 340 x 370 x 150            | 1   | 1PH                     | 5.00   | 5.0      | 32         | Metal Clad     |
| 15     | JS-14  | SS FRONT COOKING UNIT SELF<br>EXHAUST SYSTEM WITH INDUCTION<br>& FRYER                                  | SSS-S-KMU-2E                   | 1410 x 750 x 1350Ht.       | 2   | 1PH                     | 3.00   | 6.0      | 32         | Metal Clad     |
| 16     | JS-15  | SS COLD BAIN MARIE WITH 6 Nos,<br>1/6 GN PAN CONTAINER 150MM<br>Deep                                    | FABRICATED                     | 462 x 750 x 850Ht.         | 1   | 1PH                     | 1.00   | 1.0      | 5 / 15 Amp | Switch Socket  |
| 17     | JS-16  | CELFROST ELECTRIC HOT PLATE   | CELFROST-CDP850                | 730 x 510 x 230Ht.         | 1   | 1PH                     | 4.40   | 4.4      | 32         | Metal Clad     |
| 18     | JS-17  |   | BLUESTAR-KORAL09CSQP           | 900 x 750 x 1200Ht.        | 1   | 1PH                     | 1.00   | 1.0      | 5 / 15 Amp | Switch Socket  |
| 19     | JS-18  |   | CARPENTRY WORK /AS PER ID      |                            | 1   |                         |        | -        | r          |                |
| 20     | JS-19  | JUICE DISPENSER COMPRESSED<br>WITH ROATER   | UGOLINI-ARCTIC COMPACT<br>12/2 | 480 x 360 x 570Ht.         | 1   | 1PH                     | 2.90   | 2.9      | 5 / 15 Amp | Switch Socket  |
| 21     | JS-20  | SS COLD BAIN MARIE WITH 6 Nos,<br>1/6 GN PAN CONTAINER 150MM<br>Deep                                    | FABRICATED                     | 462 x 750 x 850Ht.         | 1   | 1PH                     | 1.00   | 1.0      | 5 / 15 Amp | Switch Socket  |
| 22     | JS-21  | 2 DOOR U/C REF. SALADETTES & SANDWICH STATION ( MAKE LINE UNIT )  | BLUESTAR-SC2100GA              | 900 x 700 x 990            | 1   | 1PH                     | 1.50   | 1.5      | 5 / 15 Amp | Switch Socket  |
| 23     | JS-21a | SNEEZ GUARD ON COUNTER TOP  | CARPENTRY WORK /AS PER ID      | 1550 x 300 x 450Ht         | 1   |                         |        |          |            |                |
| 24     | JS-22  | GEMINI  | GEMINI                         | 600 x 270 x 470Ht.         | 1   | 1РН                     | 2.30   | 2.3      | 5 / 15 Amp | Switch Socket  |
| 25     | JS-23  | MILK BOILER INSULATED -<br>12Ltrs.Cap.  | PRADEEP - 111612               | 320DIA x 580Ht.            | 1   | 1PH                     | 1.50   | 1.5      | 5 / 15 Amp | Switch Socket  |
| 26     | JS-24  | CIVIL FITTED COUNTER SINK   | FABRICATED                     | 400 x 400 x 150            | 1   |                         |        |          |            |                |
| 27     | JS-25  | GREASE TRAP   | NUGREEN NGT-08                 | 262 x 355 x 280            | 1   |                         |        |          |            |                |
| 28     | JS-25a | GARBAGE BINS  | SOE                            | 300DIA x 600Ht.            | 1   |                         |        |          |            |                |
| 29     | JS-26  | COUNTER STORAGE BELOW WITH SUNK IN SINK   | CARPENTRY WORK /AS PER ID      |                            | 1   |                         |        |          |            |                |
| 30     | JS-27  | SS HOT BAIN MARIE WITH 3 Nos, 1/1<br>GN PAN 150MM DEEP & REMOVABEL<br>3Nos, DIVIDER 1U/S, & 2 O/S       | FABRICATED                     | 1600 x 700 x 850+300 + 260 | 1   | 1PH                     | 3.00   | 3.0      | 32         | Metal Clad     |
| 31     | JS-28  | SS WORK TABLE WITH 2 U/S  | FABRICATED                     | 925 x 700 x 850Ht          | 1   |                         |        |          |            |                |
| 32     | JS-29  | TABLE TOP RICE COOKER   | 20 I tre -5Ka                  | STD                        | 1   | 1PH                     | 2.00   | 2.0      | 5 / 15 Amp | Switch Socket  |
|        | 1      | 1   |                                |                            |     | L                       |        |          |            | 1              |


EQUIPMENT SCHEDULE @

DATE

31-Jul-24

MUMBAI - T2

| 33 | JS-30        | SS TABLE TOP ELECTRIC IDLI<br>STEAMER NON STICK TRAY  | FABRICATED         | 380 x 345 x 690Ht. | 1 | 1РН | 3.00 | 3.0  | 32         | Metal Clad    |
|----|--------------|---|--------------------|--------------------|---|-----|------|------|------------|---------------|
| 34 | JS-31        | EXHAUST CHIMNEY WITH CARBON<br>FILTER & SHOULD BE DUCT LESS<br>WALL MOUNTED FLAT  | MAGILO-SLATE       | 600 x 550 x 400Ht. | 1 | 1PH | 1.00 | 1.0  | 5 / 15 Amp | Switch Socket |
| 35 | JS-32        | 2 DOOR VERTICAL FREEZER WITH<br>LOCKABLE CASTOR WHEELS (2<br>Nos.WITH BREAK INFRONT & 2 Nos.<br>WITHOUT BREAK) & HEATING<br>ELEMENT FOR DRAIN | BLUE STAR-RF2D550N | 700 x 765 x 1997   | 1 | 1PH | 1.00 | 1.0  | 5 / 15 Amp | Switch Socket |
|    |              |   | Total Kw           |                    |   |     |      | 47.3 |            |               |
|    |              | SOE   |                    |                    |   |     |      | •    |            | •             |
| 1  | SO-01        | INSECT KILLERS  | SOE                |                    | 2 | 1PH | 0.50 | 1.00 | 5 / 15 Amp | Switch Socket |
| 2  | SO-02        | FIRE EXTINGUISHER ABC-4KG   | SOE                |                    | 1 |     |      |      |            |               |
| 3  | SO-03        | FIRE EXTINGUISHER CO/2-4.5KG  | SOE                |                    | 1 |     |      |      |            |               |
| 4  | SO-04        | FIRE EXTINGUISHER KTYPE - 6KG   | SOE                |                    | 1 |     |      |      |            |               |
| 5  | SO-05        | FIRE BLANKET - 6' X 4'  | SOE                |                    | 1 |     |      |      |            |               |
|    | Total Kw-SOE |   |                    |                    |   |     |      | 1.0  |            | _             |
|    | Total Kw     |   |                    |                    |   |     |      | 48.3 |            |               |

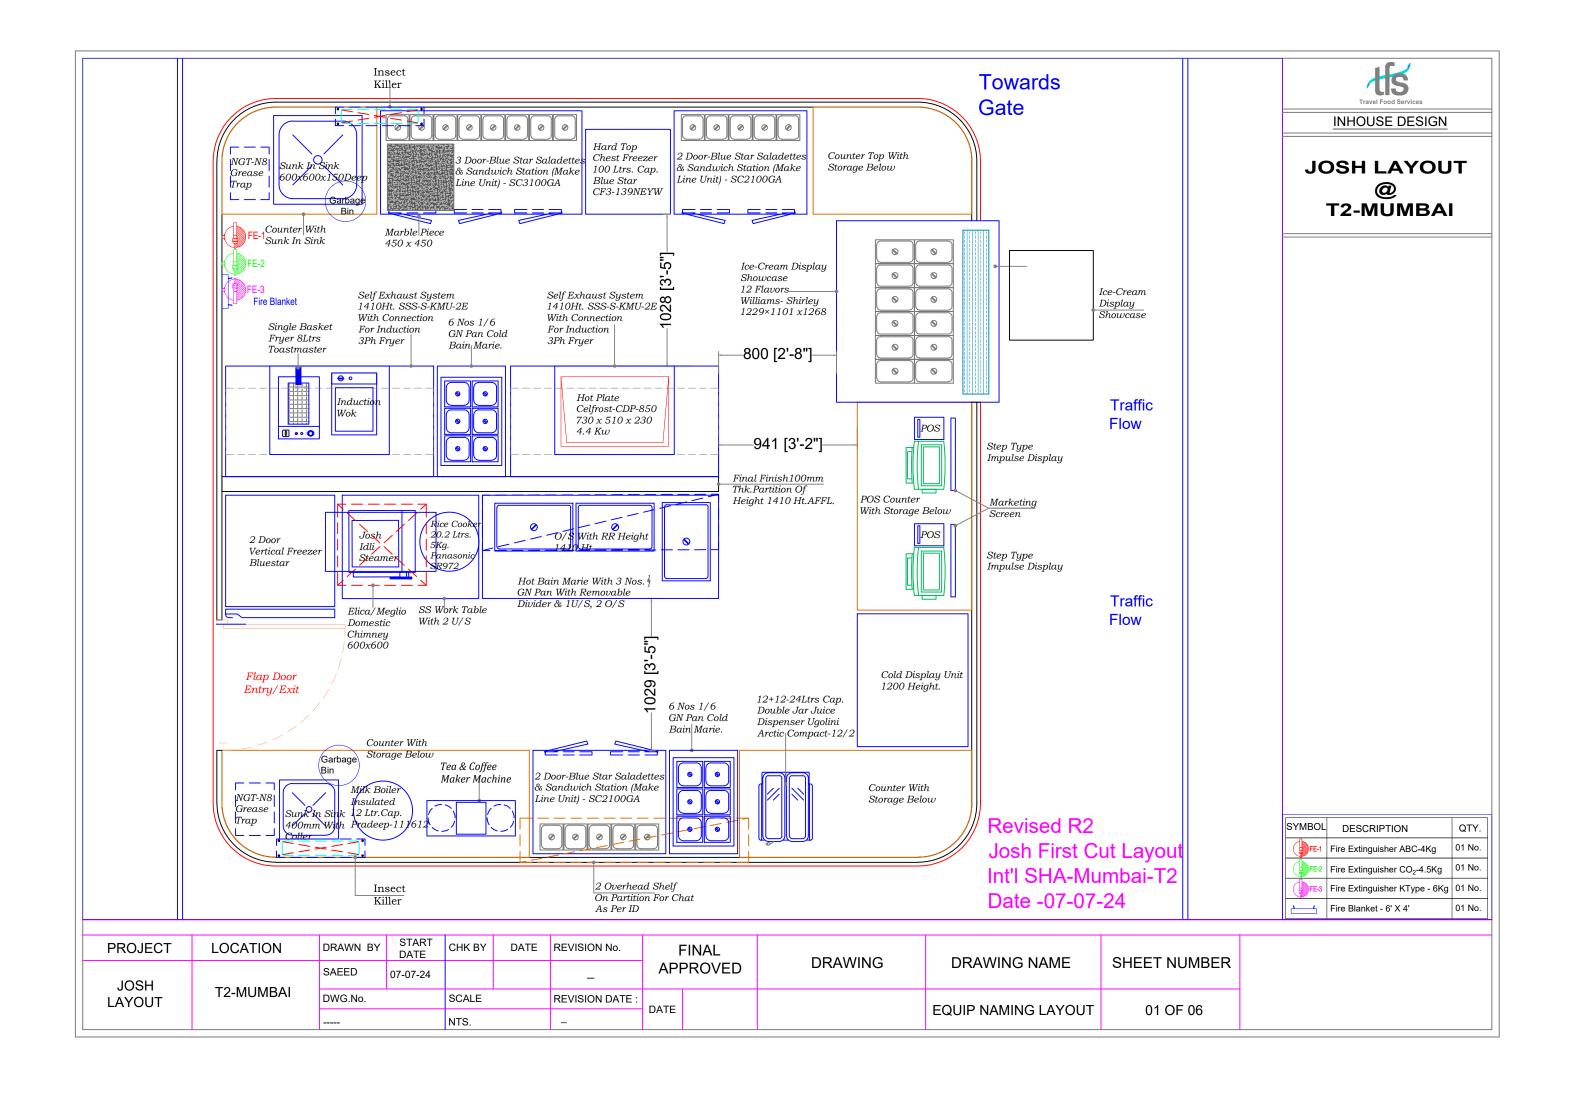


#### **FABRICATION DETAIL**


PLAIN TOP




#### PLAIN TOP WITH SPLASH DETAILS

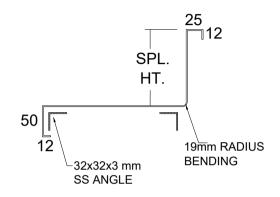

SUNK IN TOP

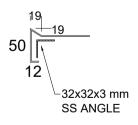

#### SUNK-IN TOP WITH SPLASH DETAILS

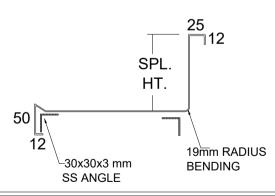

| TITLE :   | JOSH        | REV. NO : |            | DESIGN BY         | Sign |
|-----------|-------------|-----------|------------|-------------------|------|
|           | ,           | DATE :    | 31-07-2024 | CHKD BY: SAEED K. |      |
| PROJECT : | MUMBAI, T-2 | SCALE:    | N.T.S.     | APRVD BY:         |      |




Eq.No :- JS-04

ICE CREAM DISPLAY SHOWCASE-12 FLAVORS ( WILLIAMS-SHIRLEY )

Over All Size:- 1229 x 1101 x 1268

Qty:- 1 No.

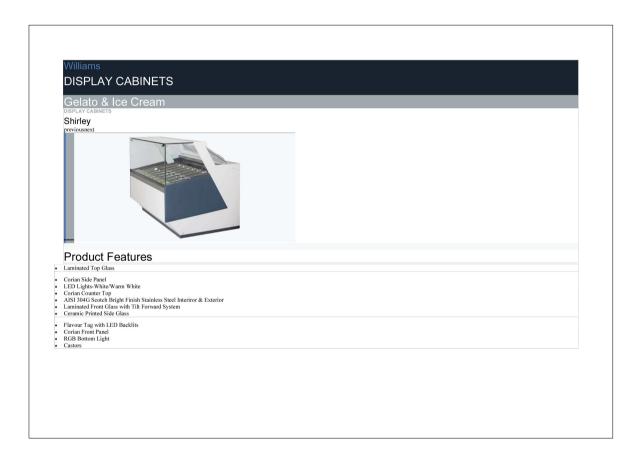

|          |             | REV. NO : |            | DESIGN BY        | Sign |
|----------|-------------|-----------|------------|------------------|------|
| TITLE :  | JOSH        | DATE:     | 24 07 2024 | DWN. BY : FAHEEM |      |
|          |             | DATE      | 31-07-2024 | CHKD BY: SAEED   |      |
| PROJECT: | T2 - MUMBAI | SCALE:    | N.T.S.     | APRVD BY:        |      |



Eq.No :- JS-06

# 2 DOOR U/C REF. SALADETTES & SANDWICH STATION (MAKE LINE UNIT)- BLUESTAR-SC2100GA

Over All Size:- 900 x 700 x 990

Qty:- 1 No.



| TITLE :  | JOSH        | REV. NO : |            | DESIGN BY      | Sign |
|----------|-------------|-----------|------------|----------------|------|
|          |             | DATE :    | 31-07-2024 | CHKD BY: SAEED |      |
| PROJECT: | T2 - MUMBAI | SCALE:    | N.T.S.     | APRVD BY:      |      |




Eq.No :- JS-07

#### HARD TOP CHEST FREEZER - CAP 100 LTR- BLUESTAR-CF3-130NEYW

Over All Size: - 575 x 570 x 829

Qty:- 1 No.

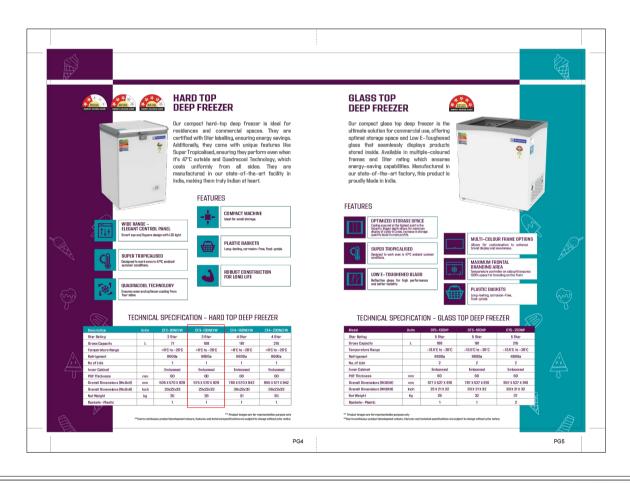

| TITLE :  | JOSH        | REV. NO : |            | DESIGN BY  DWN. BY : FAHEEM | Sign |
|----------|-------------|-----------|------------|-----------------------------|------|
|          |             | DATE :    | 31-07-2024 | CHKD BY: SAEED              |      |
| PROJECT: | T2 - MUMBAI | SCALE:    | N.T.S.     | APRVD BY:                   |      |




Eq.No :- JS-08

3 DOOR U/C REF. SALADETTES & SANDWICH STATION ( MAKE LINE UNIT ) WITH MARBLE PIECE ON TOP (  $450\times450$  ) - BLUESTAR-SC3100GA

Over All Size:- 1365 x 700 x 990

Qty:- 1 No.

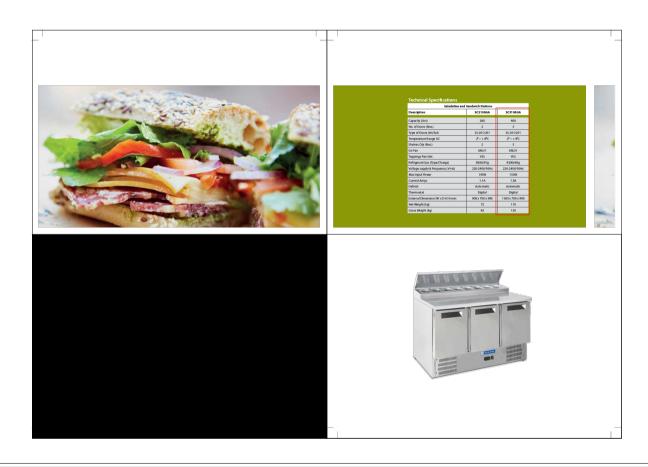

| TITLE :  | JOSH        | REV. NO : |            | DESIGN BY  DWN. BY : FAHEEM | Sign |
|----------|-------------|-----------|------------|-----------------------------|------|
|          |             | DATE :    | 31-07-2024 | CHKD BY: SAEED              |      |
| PROJECT: | T2 - MUMBAI | SCALE:    | N.T.S.     | APRVD BY:                   |      |





Eq.No :- JS-09

SS CIVIL COUNTER FITTED SINK

Over All Size:- 600 x 600 x 150mm DEEP

Qty:- 1 No.

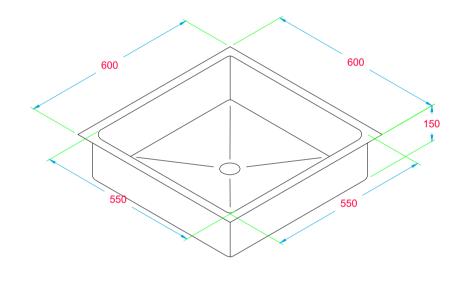

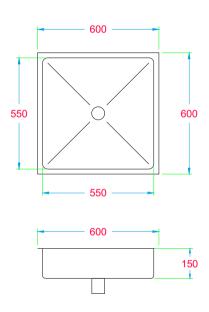

| - 1 |          |             |           |            |                  |      | = |
|-----|----------|-------------|-----------|------------|------------------|------|---|
|     |          |             | REV. NO : |            | DESIGN BY        | Sign |   |
|     | TITLE :  | JOSH        | DATE      | 04.07.0004 | DWN. BY : FAHEEM |      |   |
|     |          |             | DATE :    | 31-07-2024 | CHKD BY: SAEED   |      |   |
|     | PROJECT: | T2 - MUMBAI | SCALE:    | N.T.S.     | APRVD BY:        |      |   |
|     |          |             |           |            |                  |      | 1 |



Eq.No :- JS-10

#### GREASE TRAP ( NUGREEN NGT-08 )

Over All Size:- 262 x 355 x 280

Qty:- 1 No.



| TITLE :  | JOSH        | REV. NO : |            | DESIGN BY      | Sign |
|----------|-------------|-----------|------------|----------------|------|
|          |             | DATE :    | 31-07-2024 |                |      |
|          |             |           |            | CHKD BY: SAEED |      |
| PROJECT: | T2 - MUMBAI | SCALE:    | N.T.S.     | APRVD BY:      |      |



Eq.No :- JS-12

# SINGLE BASKET FRYER 8LTR TOASTMASTER (TOASTMASTER-E-DZ-8L)

Over All Size:- 260 x 410 x 340

Qty:- 1 No.



|          |             | REV. NO : |            | DESIGN BY       | Sign |
|----------|-------------|-----------|------------|-----------------|------|
| TITLE :  | JOSH        |           |            | DWN. BY: FAHEEM |      |
|          |             | DATE :    | 31-07-2024 | CHKD BY: SAEED  |      |
| PROJECT: | T2 - MUMBAI | SCALE:    | N.T.S.     | APRVD BY:       |      |



Eq.No :- JS-13

SS TABLE TOP WOK INDUCTION (KADAI CAP-3 TO 5 LTR)

Over All Size: - 340 x 370 x 150Ht.


Qty:- 1 No.


DRAWING Dimensons Are In MM

ELECTRIC LOAD : 5KW

SINGLE PHASE

KADAI CAP : 3 TO 5 LTR

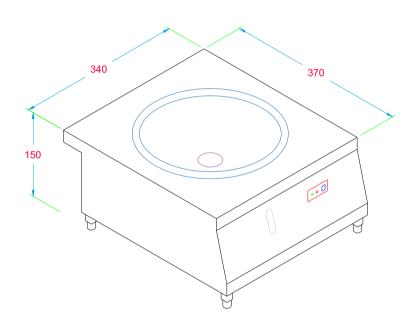

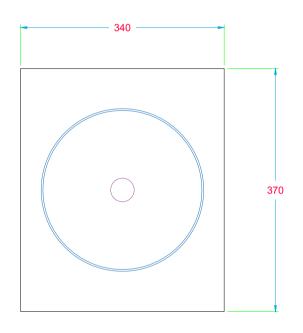

**Travel Food Services** 

|          |             | REV. NO : |            | DESIGN BY        | Sign |
|----------|-------------|-----------|------------|------------------|------|
| TITLE :  | JOSH        | DATE :    | 04.07.0004 | DWN. BY : FAHEEM |      |
|          |             | DATE.     | 31-07-2024 | CHKD BY: SAEED   |      |
| PROJECT: | T2 - MUMBAI | SCALE:    | N.T.S.     | APRVD BY:        |      |

Eq.No :- JS-14

## SS FRONT COOKING UNIT SELF EXHAUST SYSTEM WITH INDUCTION & FRYER ( SSS-S-KMU-2E )

Over All Size:- 1410 x 750 x 1350Ht.


Qty:- 2 Nos.

DRAWING Dimensons Are In MM

**Travel Food Services** 



| TITLE :  | JOSH        | REV. NO : |            | DESIGN BY                        | Sign |
|----------|-------------|-----------|------------|----------------------------------|------|
| IIILL .  | JOSH        | DATE :    | 31-07-2024 | DWN. BY : FAHEEM  CHKD BY: SAEED |      |
| PROJECT: | T2 - MUMBAI | SCALE :   | N.T.S.     | APRVD BY:                        |      |

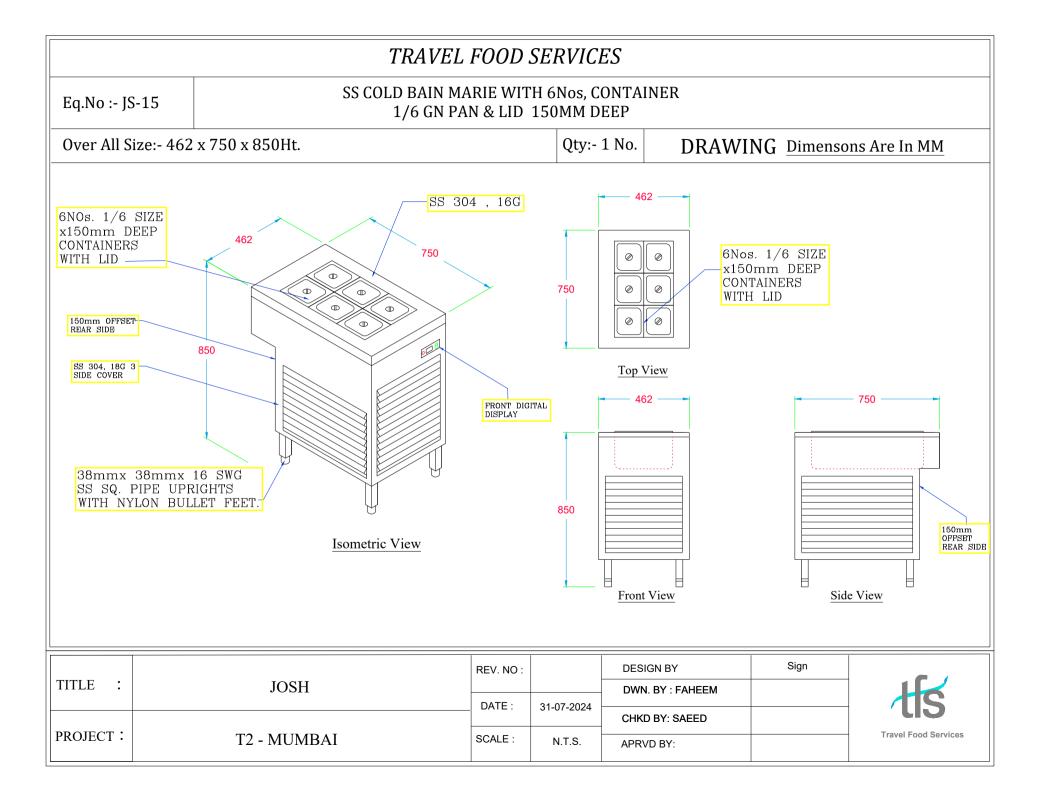

Eq.No :- JS-16 CELFROST I

CELFROST ELECTRIC HOT PLATE (CELFROST-CDP850)

Over All Size:- 730 x 510 x 230Ht.

Qty:- 1 No.

DRAWING Dimensons Are In MM



Size 730mm x 510mm x 230mm

Type Electric Color Silver

Model Name/Number -CDP-850

Travel Food Services

Height 230 mm Power 4.4 KW

Width730 mm


| TITLE :   | JOSH        | REV. NO: |            | DESIGN BY        | Sign |
|-----------|-------------|----------|------------|------------------|------|
|           | VOSII       | DATE :   | 31-07-2024 | DWN. BY : FAREEM |      |
| DD O HIGH |             |          |            | CHKD BY: SAEED   |      |
| PROJECT:  | T2 - MUMBAI | SCALE:   | N.T.S.     | APRVD BY:        |      |

Eq.No :- JS-17

# COLD DISPLAY UNIT-3FT (BLUESTAR-KORAL09CSQP)

Over All Size: 900 x 750 x 1200Ht.

Qty:- 1 No.

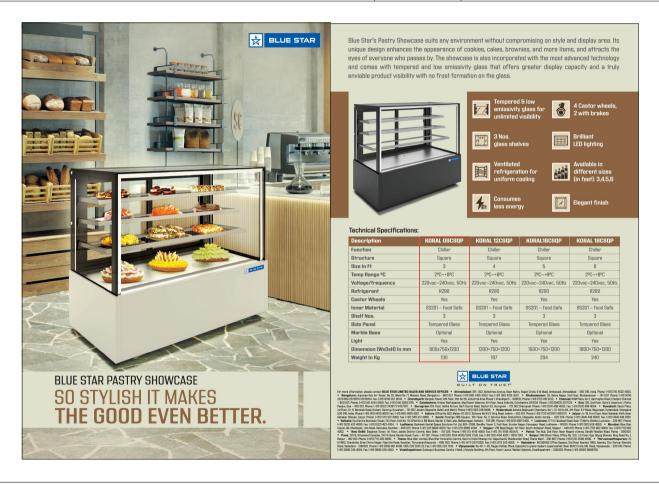

| TITLE :  | JOSH        | REV. NO : |            | DESIGN BY                        | Sign |
|----------|-------------|-----------|------------|----------------------------------|------|
|          | 30311       | DATE :    | 31-07-2024 | DWN. BY : FAHEEM  CHKD BY: SAEED |      |
| PROJECT: | T2 - MUMBAI | SCALE:    | N.T.S.     | APRVD BY:                        |      |



Eq.No :- JS-19

# JUICE DISPENSER COMPRESSED WITH ROATER ( UGOLINI-ARCTIC COMPACT $\frac{12}{2}$ )


Over All Size: 480 x 360 x 570Ht.

Qty:- 1 No.



| TITLE :  | JOSH        | REV. NO: |            | DESIGN BY  DWN. BY : FAHEEM | Sign |
|----------|-------------|----------|------------|-----------------------------|------|
|          |             | DATE :   | 31-07-2024 | CHKD BY: SAEED              |      |
| PROJECT: | T2 - MUMBAI | SCALE:   | N.T.S.     | APRVD BY:                   |      |



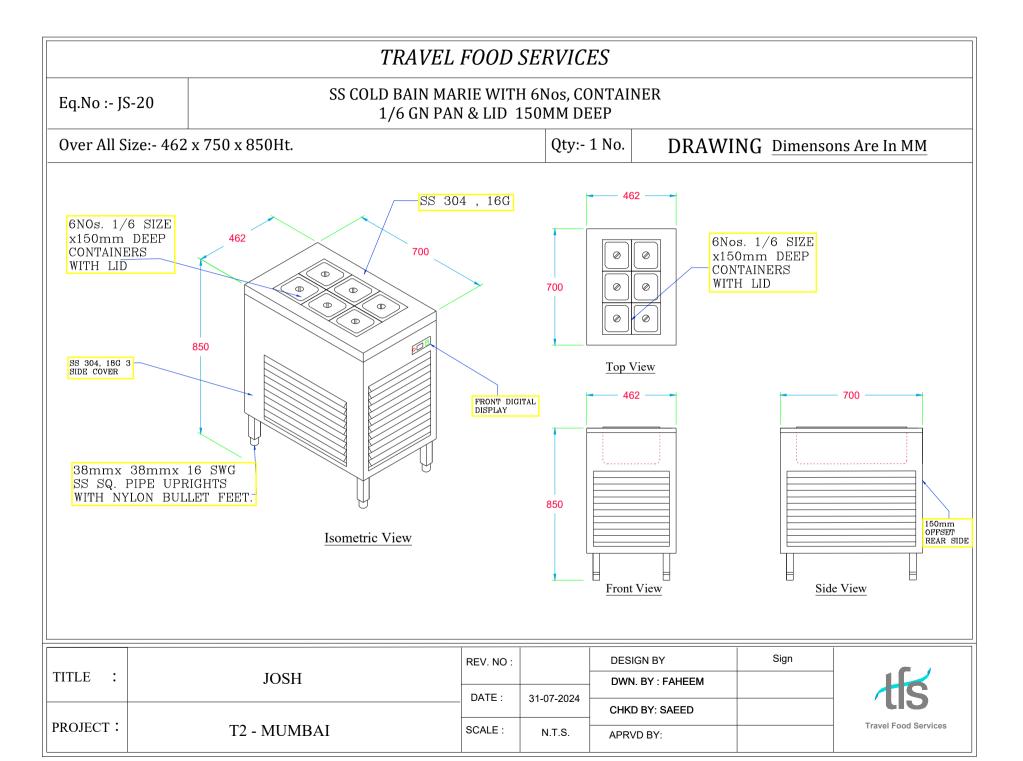

Eq.No :- JS-21

# 2 DOOR U/C REF. SALADETTES & SANDWICH STATION ( MAKE LINE UNIT ) - BLUESTAR-SC2100GA

Over All Size:- 900 x 700 x 990

Qty:- 1 No.



| TITLE :  | JOSH        | REV. NO : |            | DESIGN BY  DWN. BY : FAHEEM | Sign |
|----------|-------------|-----------|------------|-----------------------------|------|
|          | 00011       | DATE :    | 31-07-2024 | CHKD BY: SAEED              |      |
| PROJECT: | T2 - MUMBAI | SCALE:    | N.T.S.     | APRVD BY:                   |      |



Eq.No :- JS-22

#### TEA & COFFE MAKER **MACHINE**

Over All Size: - 600 x 240 x 470Ht.

Qty:- 1 No.

DRAWING Dimensons Are In MM



#### TEA AND COFFEE MAKER MACHINE

\*\*\*\* (9 customer reviews)

Availability:In Stock

Brand: Gemini

Product Code: Tea Coffee Maker

#### HIGHLIGHTS

Type

Tea Coffee Maker

Beverage Options

Six

Brand

Gemini

Dimension

600 mm \* 240 mm \* 470 mm

Capacity

110 - 130 Cups

Current

4 Amps

Power Consumption

230 V A/c

Storage Tank Capacity

2 Litres

Decoction Output

20 Minutes

|          |             | REV. NO : |            | DESIGN BY        | Sign |
|----------|-------------|-----------|------------|------------------|------|
| TITLE :  | JOSH        |           |            | DWN. BY : FAHEEM |      |
|          |             | DATE :    | 31-07-2024 | CHKD BY: SAEED   |      |
| PROJECT: | T2 - MUMBAI | SCALE:    | N.T.S.     | APRVD BY:        |      |



Eq.No :- JS-23 MILK BOILER INSULATED - 12Ltrs.Cap. ( PRADEEP - 111612 )

Over All Size:- 320DIA x 580Ht. Qty:- 2 Nos. DRAWING Dimensons Are In MM



Q

Milk

#### Indirect Heating & milk boiler machines

Dispensing Option: Hot Milk, Hot Water

Fill Options: Manual Functions Power: 220-240v Ac,15hz, 15A

No. of cups per minute: 7-8 cups (100ml)

# Pradeep Insulated milk boiler machines Features :

| Model No | LxWxH   | Capacity |  |
|----------|---------|----------|--|
| 111600   | 470×280 | 5 lit    |  |
| 111612   | 580×320 | 12lit    |  |
| 111620   | 550×380 | 20lit    |  |
| 111630   | 670×390 | 30lit    |  |

| TITLE :  | JOSH        | REV. NO : |            | DESIGN BY  DWN. BY : FAHEEM | Sign |
|----------|-------------|-----------|------------|-----------------------------|------|
|          |             | DATE :    | 31-07-2024 | CHKD BY: SAEED              |      |
| PROJECT: | T2 - MUMBAI | SCALE:    | N.T.S.     | APRVD BY:                   |      |




Eq.No :- JS-24


CIVIL FITTED COUNTER SINK

Over All Size:- 400 x 400 x 150mm Deep

Qty:- 1 No.

DRAWING Dimensons Are In MM

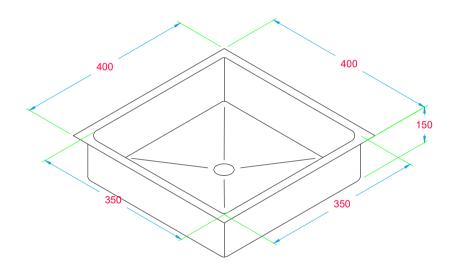

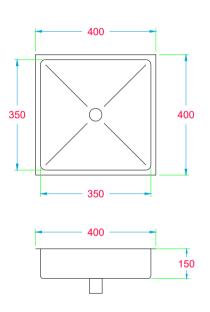

Travel Food Services

| TITLE :    | JOSH        | REV. NO : |            | DESIGN BY Sign DWN. BY : FAHEEM |
|------------|-------------|-----------|------------|---------------------------------|
|            |             | DATE :    | 31-07-2024 |                                 |
| DD O HEGT. |             |           |            | CHKD BY: SAEED                  |
| PROJECT:   | T2 - MUMBAI | SCALE:    | N.T.S.     | APRVD BY:                       |

Eq.No :- JS-25

## GREASE TRAP ( NUGREEN NGT-08 )

Over All Size:- 262 x 355 x 280

Qty:- 1 No.




|          |             | REV. NO : |            | DESIGN BY        | Sign |
|----------|-------------|-----------|------------|------------------|------|
| TITLE :  | JOSH        | DATE      |            | DWN. BY : FAHEEM |      |
|          |             | DATE :    | 31-07-2024 | CHKD BY: SAEED   |      |
| PROJECT: | T2 - MUMBAI | SCALE:    | N.T.S.     | APRVD BY:        |      |



#### TRAVEL FOOD SERVICES SS HOT BAIN MARIE WITH 3 Nos, 1/1 GN PAN 150MM Eq.No :- JS-27 DEEP & REMOVABEL 3Nos, DIVIDER 1U/S, & 2 O/S Over All Size:- 1600 x 700 x 850+300 + 260 Qty:- 1 No. DRAWING Dimensons Are In MM 3 NOS. 1/1 SIZE x150mm DEEP CONTAINERS WITH-LID 1600 1600 \$\$ 304,16G 375 ⊘ O/\$ With RR Height 3Nos,55 PATTI DIVIDER EACH FOR BAIN MARIE GN PAN ADDJUSTABLE-700 3 NOS. 1/1 SIZE x150mm DEEP CONTAINERS WITH -LID SS RR HEATER 2 OHS — Top View Φ 1600 850 375 1410 700 1410 38mmx 38mmx 16 SWG-SS SQ. PIPE UPRIGHTS WITH NYLON BULLET FEET. 850 850 12x12x75x12x12 16 Swg SS Stiffner Isometric View Front View Side View

|          |             | REV. NO : |            | DESIGN BY       | Sign |
|----------|-------------|-----------|------------|-----------------|------|
| TITLE :  | JOSH        | DATE :    | 04.07.0004 | DWN. BY: FAHEEM |      |
|          |             | DATE.     | 31-07-2024 | CHKD BY: SAEED  |      |
| PROJECT: | T2 - MUMBAI | SCALE:    | N.T.S.     | APRVD BY:       |      |



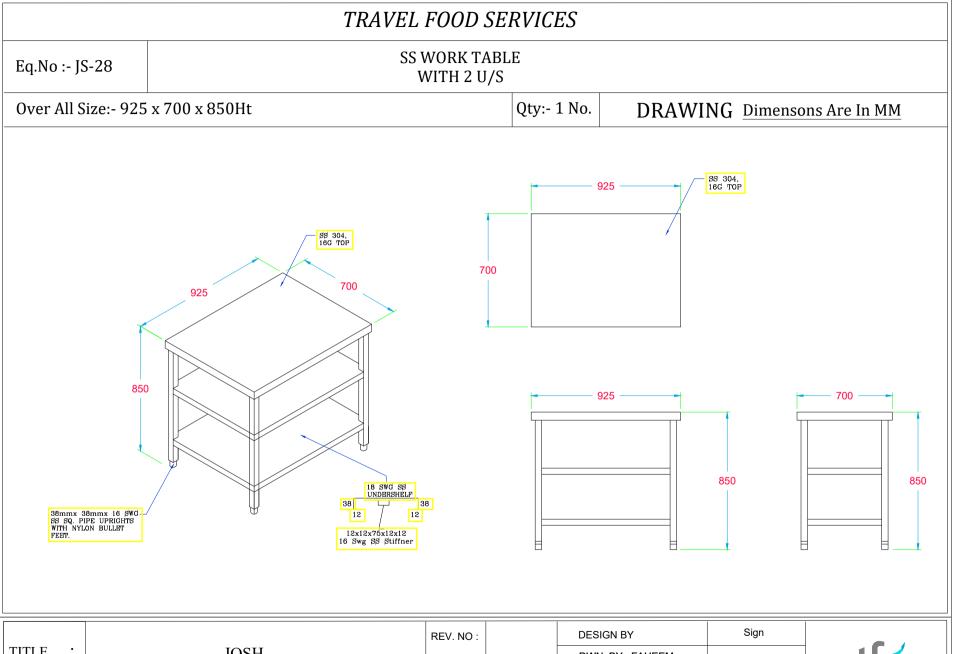

|          | Y 0 6 7 7   | REV. NO : |            | DESIGN BY        | Sign |
|----------|-------------|-----------|------------|------------------|------|
| TITLE :  | JOSH        | DATE :    | 31-07-2024 | DWN. BY : FAHEEM |      |
|          |             | . 5,112.  | 31-07-2024 | CHKD BY: SAEED   |      |
| PROJECT: | T2 - MUMBAI | SCALE:    | N.T.S.     | APRVD BY:        |      |



Eq.No :- JS-29

TABLE TOP RICE COOKER ( 20 Ltrs.-5Kg. PANASONIC -SR972 )

Over All Size:- STD

Qty:- 1 No.

DRAWING Dimensons Are In MM



Product Dimensions: 52D

x 52W x 36.5H

cmCapacity: 20.2

LColor: WhiteMaterial: Cast

Iron, Stainless Steel

LidVoltage: 220-240VType of

Product: Rice CookerModel

No: SR972DPower: 2500 W

| TITLE :  | JOSH        | REV. NO : |            | DESIGN BY      | Sign |
|----------|-------------|-----------|------------|----------------|------|
|          |             | DATE :    | 31-07-2024 | CHKD BY: SAEED |      |
| PROJECT: | T2 - MUMBAI | SCALE:    | N.T.S.     | APRVD BY:      |      |




SS ELECTRIC TABLE TOP IDLI STEAMER NON STICK TRAY


Over All Size: - 380 x 345 x 690Ht.


Eq.No :- JS-30

Qty:- 1 No.

DRAWING Dimensons Are In MM

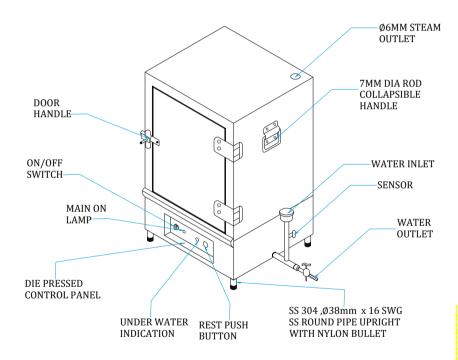

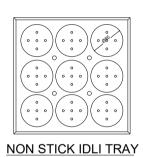

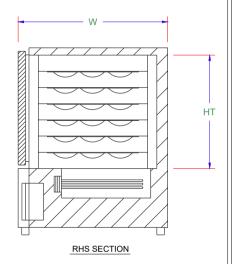

**Travel Food Services** 

WITH 6 Nos 22 SWG SS IDLI NON STICK TRAYS OF APPROX SIZE: 12 1/8"x12 1/8"x WIDE.
AND 8 Nos 18 SWG ALUMINIUM BRIP TRAYS OF APPROX SIZE: 11 3/4"x11 3/4"x3/4" DEEP ELECTRIC 10AD - 3 kw / 1 phase WITH ELECTRONIC UNDER WATER TRIP & AUDIABLE ALARAM.

|          |             | REV. NO : |            | DESIGN BY        | Sign |
|----------|-------------|-----------|------------|------------------|------|
| TITLE :  | JOSH        | DATE :    | 04.07.0004 | DWN. BY : FAHEEM |      |
|          |             | DATE.     | 31-07-2024 | CHKD BY: SAEED   |      |
| PROJECT: | T2 - MUMBAI | SCALE:    | N.T.S.     | APRVD BY:        |      |

Eq.No :- JS-31

EXHAUST CHIMNEY WITH CARBON FILTER & SHOULD BE DUCT LESS WALL MOUNTED FLAT ( MAGILO-SLATE )

Over All Size:- 600 x 550 x 400Ht.

Qty:- 1 No.



|          |             | REV. NO : |            | DESIGN BY       | Sign |
|----------|-------------|-----------|------------|-----------------|------|
| TITLE :  | JOSH        | DATE:     |            | DWN. BY: FAHEEM |      |
|          |             | DATE :    | 31-07-2024 | CHKD BY: SAEED  |      |
| PROJECT: | T2 - MUMBAI | SCALE:    | N.T.S.     | APRVD BY:       |      |



Eq.No :- JS-32

2 DOOR VERTICAL FREEZER WITH LOCKABLE CASTOR WHEELS (2 Nos.WITH BREAK INFRONT & 2 Nos. WITHOUT BREAK) & HEATING ELEMENT FOR DRAIN

Over All Size:- 700 x 765 x 1997 (BLUE STAR-RF2D550N)

Qty:- 1 No.



| TITLE :  | JOSH        | REV. NO : |            | DESIGN BY      | Sign |
|----------|-------------|-----------|------------|----------------|------|
|          |             | DATE:     | 31-07-2024 |                |      |
| PROJECT: |             |           |            | CHKD BY: SAEED |      |
|          | T2 - MUMBAI | SCALE :   | N.T.S.     | APRVD BY:      |      |

