


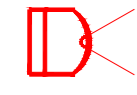



**LEGEND :- CCTV**

	OFD CAMERA
	NVR
	CAT6 CABLE IN CONDUIT



**NOTES:**

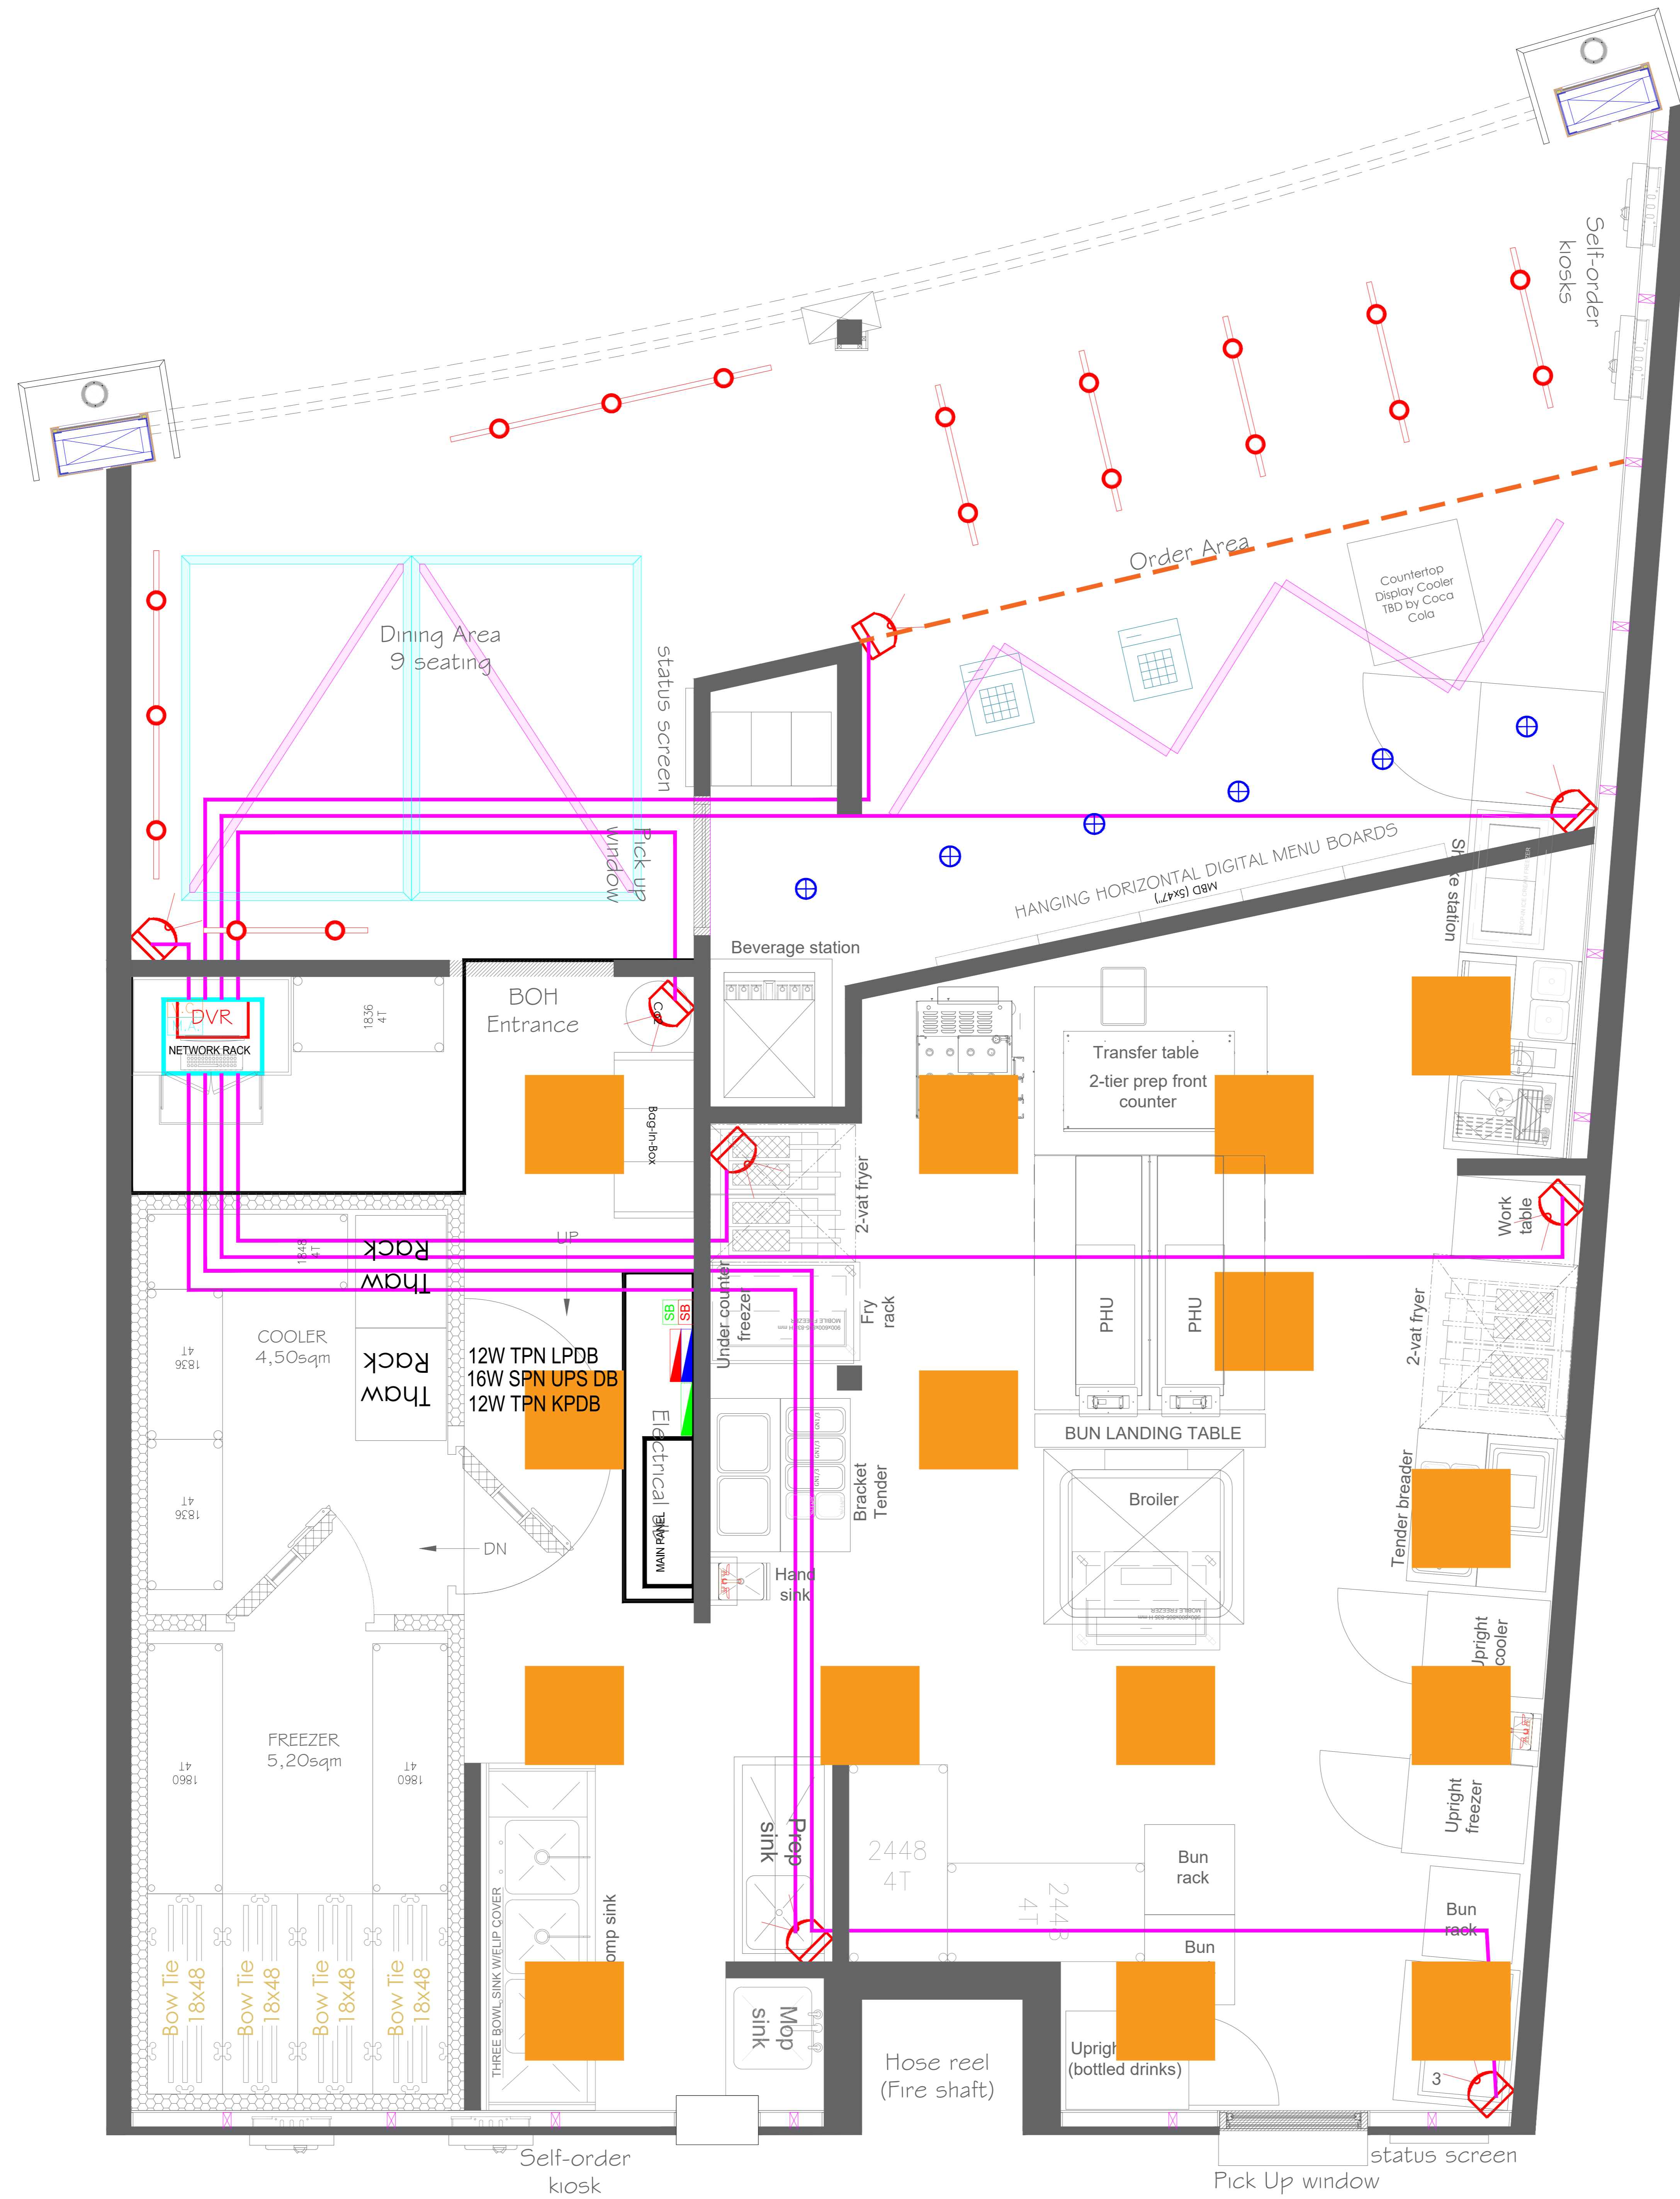- ALL DRAWING IS IN MM
- THIS DRAWING IS A RIGHT & PROPERTY OF ARCHITECT NOT TO BE PRODUCED, COPIED, HANDED OVER TO THIRD PARTY OR USED FOR ANY OTHER PURPOSE OTHER THAN FOR WHICH IT IS INTENDED AND REMAIN OUR SOLE PROPERTY.
- ONLY WRITTEN DIMENSIONS TO BE FOLLOWED.
- THE CONTRACTOR MUST CHECK ALL DIMENSIONS & DETAILS & BE RESPONSIBLE FOR THE SAME ANY DISCREPANCY SHALL BE BROUGHT TO THE NOTICE OF THE ARCHITECT
- THIS DRAWING SHOULD BE READ IN CONJUNCTION WITH RELEVANT WORKING & DETAILED DRAWINGS.
- ALL DIMENSIONS SHALL BE VERIFIED ON SITE PRIOR TO START OF WORK

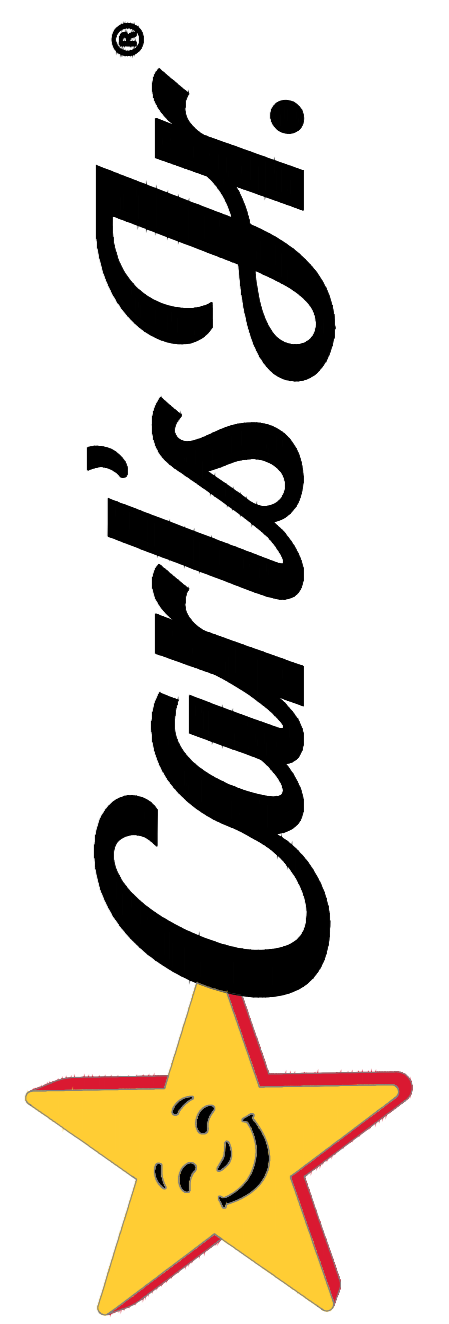

NO.	DATE	DESCRIPTION	REVISION	REMARK
01	22-1-2024	GFC DRAWING ISSUED		R0

**MEP CONSULTANTS**

**MEPTEK CONSULTANTS**

Super Vendra, 259, opp. Mahindra tower, 4th, Mumbai-400018  
 0211510.5343@mepstekconsultants.com

**PROJECT TITLE**  
 D-16A\_CARL'S JR.

**CLIENT**



**MEP CONSULTANTS**

**RAMBOLL**

1001, 11, Tagore Road, 4th Floor, G, EEF Cyber City, Phase - II, Gurgaon, Haryana, 122002

**STRUCTURAL CONSULTANTS**


**ARCHITECTS**

**ara DESIGNS**

1st flr dwarka, 57 tagore road, santacruz west, mumbai 400 054  
 Tel : 26482236 / 26482237

SIGNATURE AND STAMP	COMMENTS
	TENDER
	SUBMISSION
	PRELIMINARY
	ADVANCE
	EXTRA COPY
	INFORMATION
	APPROVAL
	EXECUTION

**DRAWING TITLE**  
 CCTV LOOPING LAYOUT  
 CARL'S JR.

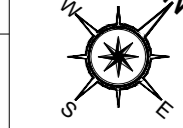DATE	CHECKED BY	DRAWN BY	SUPERCEDED Y/N	NORTH	REVISION
22-1-2024	RAJESH	VJAY			R0
					SCALE NTS