



LEGEND:		
SYMBOL:	DESCRIPTION	QUANTITY
JBL	CEILING MOUNTED SPEAKERS	6 NOS.

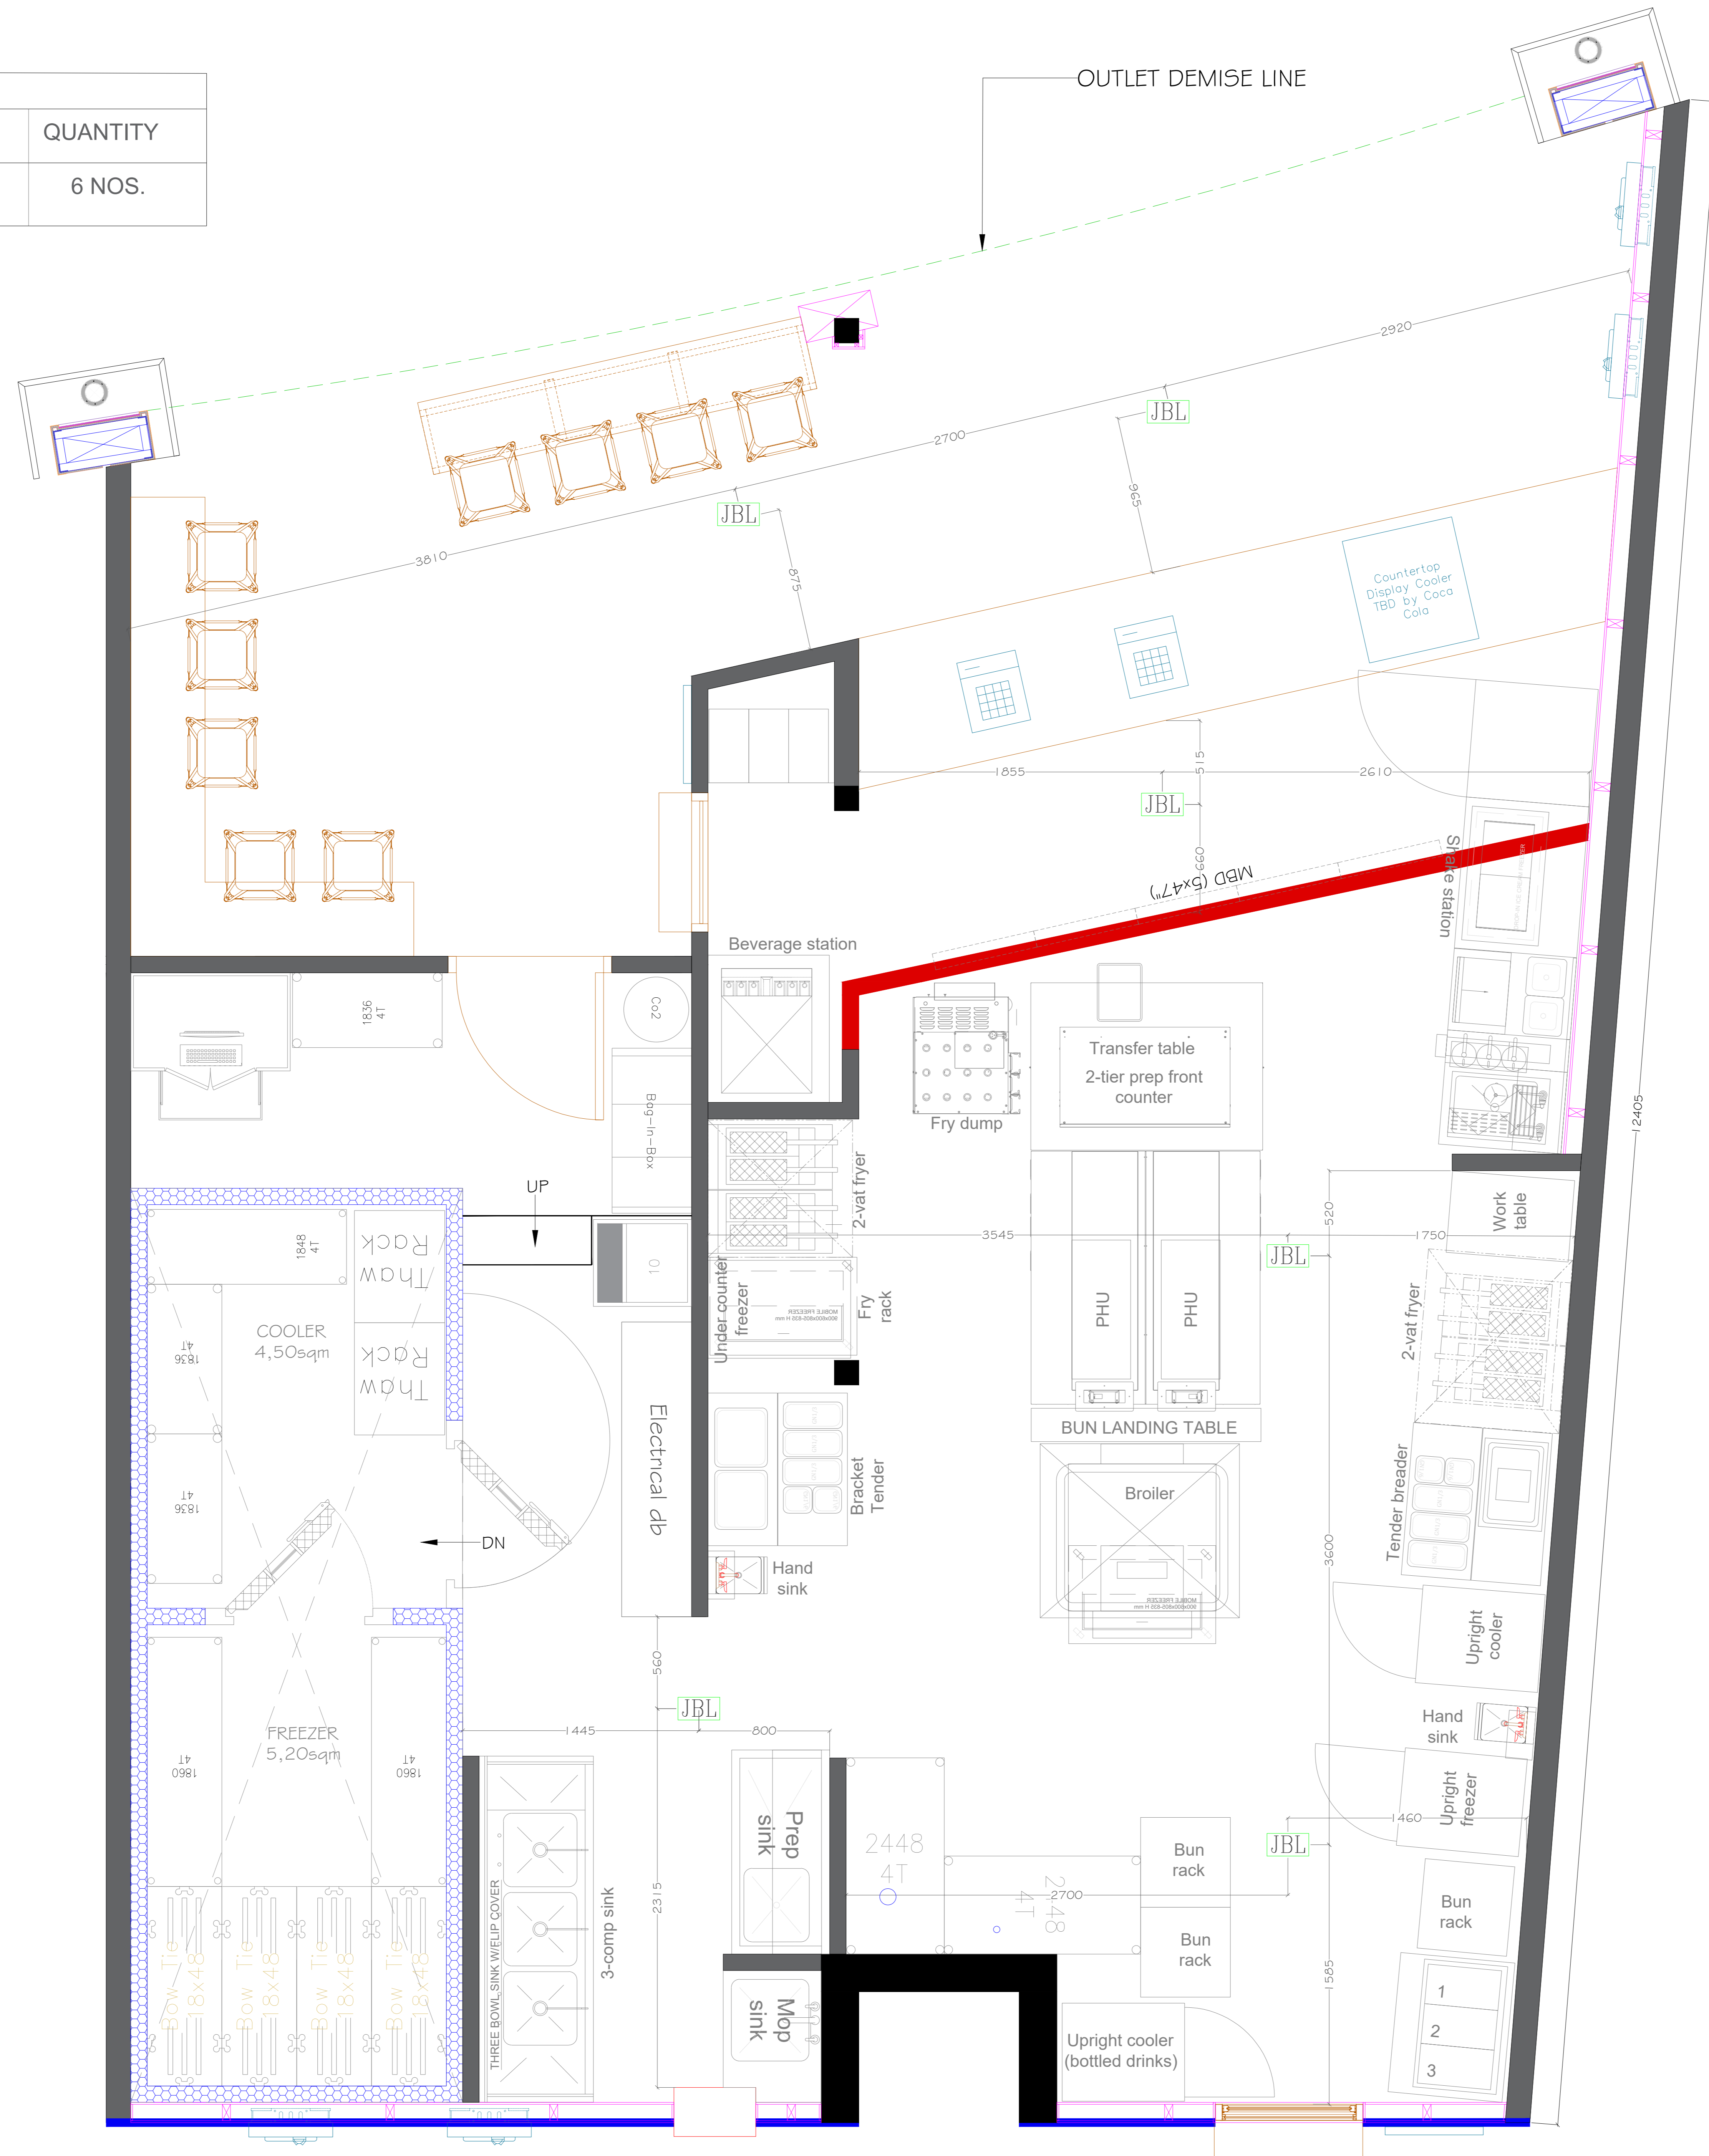


- NOTES:**
- ALL DRAWING IS IN MM
 - THIS DRAWING IS A RIGHT & PROPERTY OF ARCHITECT NOT TO BE PRODUCED, COPIED, HANDED OVER TO THIRD PARTY OR USED FOR ANY OTHER PURPOSE OTHER THAN FOR WHICH IT IS INTENDED AND REMAIN OUR SOLE PROPERTY
 - ONLY WRITTEN DIMENSIONS TO BE FOLLOWED.
 - THE CONTRACTOR MUST CHECK ALL DIMENSIONS & DETAILS & BE RESPONSIBLE FOR THE SAME ANY DISCREPANCY SHALL BE BROUGHT TO THE NOTICE OF THE ARCHITECT
 - THIS DRAWING SHOULD BE READ IN CONJUNCTION WITH RELEVANT WORKING & DETAILED DRAWINGS.
 - ALL DIMENSIONS SHALL BE VERIFIED ON SITE PRIOR TO START OF WORK

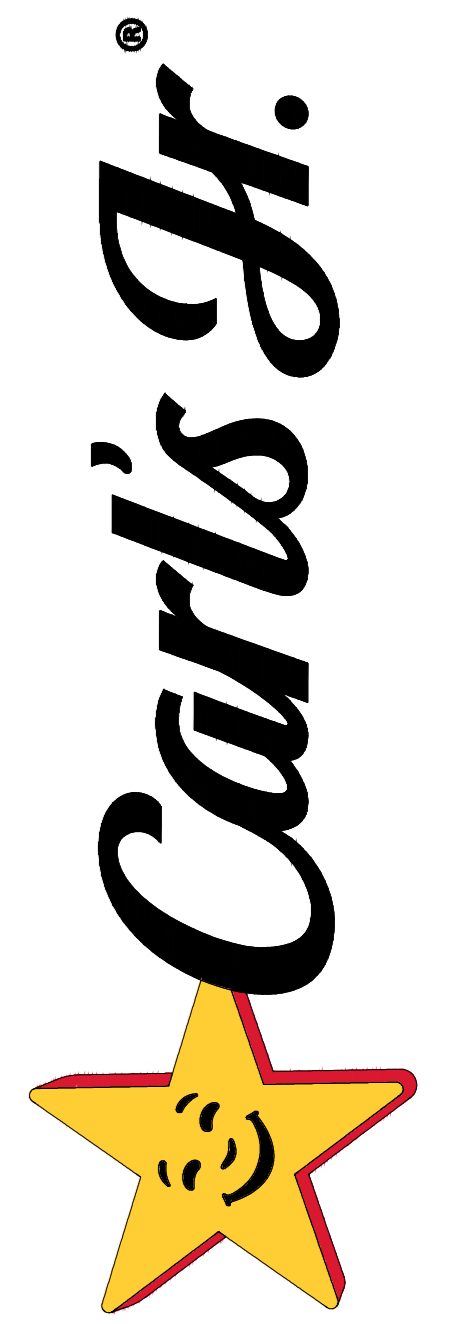

NO.	DATE	DESCRIPTION	REVISION	REMARK
03	23-01-2024	GFC DRAWING (MEP HEIGHTS)	R2	
02	15-01-2024	GFC DRAWING ISSUED	R1	
01	30-12-2023	TENDER DRAWING ISSUED	R0	

PROJECT TITLE
D-16A_CARL'S JR.

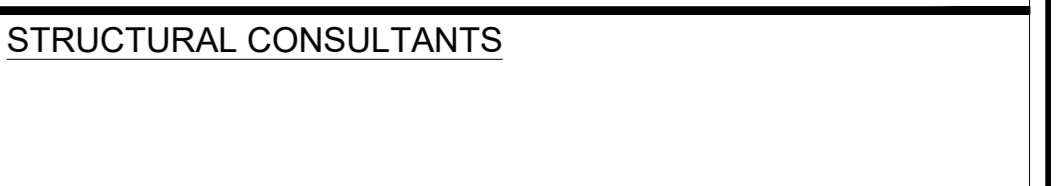

SIGNATURE AND STAMP		COMMENTS
		TENDER
		SUBMISSION
		PRELIMINARY
		ADVANCE
		EXTRA COPY
		INFORMATION
		APPROVAL
		EXECUTION

DRAWING TITLE
SPEAKER LAYOUT
CARL'S JR.

DATE	CHECKED BY	DRAWN BY	SUPERCEDED Y/N	DATE	REVISION
23-01-2024	PANKAJ	JINISHA			R2
					NTS