


BASE KITCHEN 252 SQMT

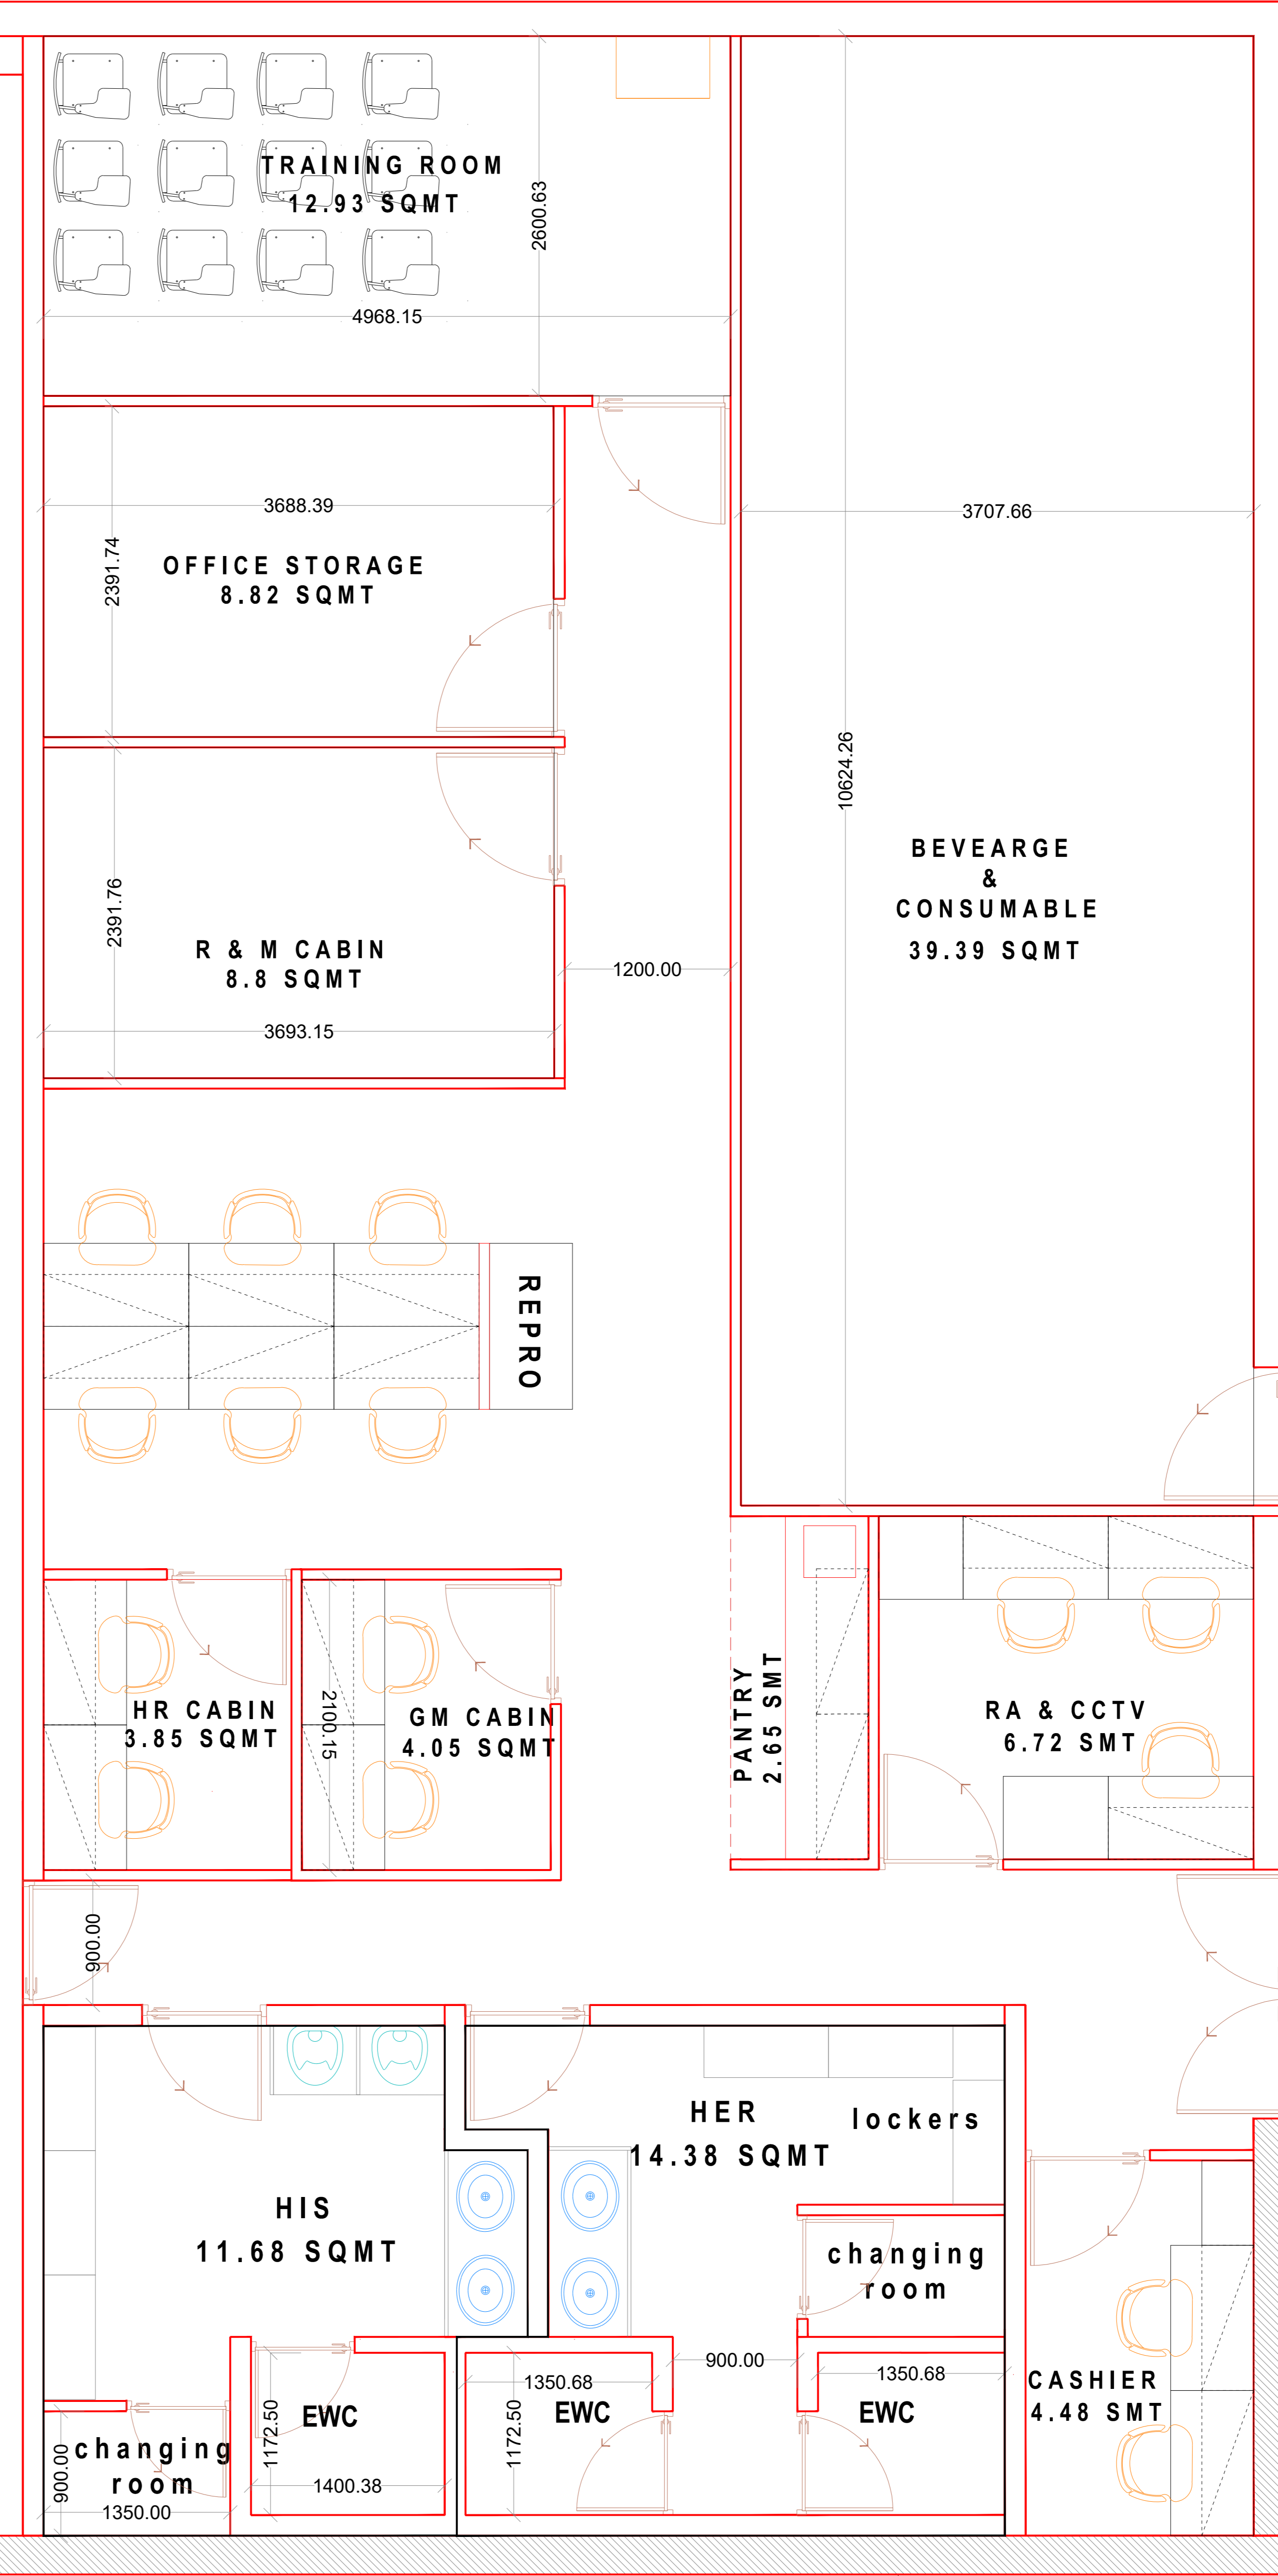

ENTRANCE

- GENERAL NOTES:**
1. ALL DIMENSIONS ARE IN MILLIMETERS UNLESS NOTED OTHERWISE. ALL DIMENSIONS TO BE VERIFIED ON SITE & APPROVED BY THE SUPERVISOR.
 2. DO NOT TAKE DIRECT MEASUREMENTS FROM THIS DRAWINGS.
 3. THIS DRAWING SHOULD BE READ IN CONJUNCTION WITH OTHER RELEVANT ARCHITECTURAL, STRUCTURAL, MECHANICAL AND ELECTRICAL DRAWINGS AND ALL RELEVANT SECTIONS OF THE SPECIFICATIONS.
 4. CONTRACTOR TO PROVIDE THEIR SHOP DRAWINGS FOR APPROVAL.
 5. NO PART OF THE DRAWING AND DESIGN CONTAINED HEREIN MAY BE REPRODUCE WITHOUT

REVISION		
R5	DES5	D5
R4	DES4	D4
R3	DES3	D3
R2	DES2	D2
R1	DES1	D1
REV	DESCRIPTION	DATE

CLIENT:
BASE KITCHEN

PROJECT NAME:
CLIENT

LOCATION:
PROJ_1

DRAWING TITLE:
DRWG_1

DRAWN BY: KHUSHBU
CHECKED BY:CHK
APPROVED BY:CHK02
DATE:DATE SHEET SIZE:
SCALE:SC REVISION:REV 02
SHEET NOSHINO