


COLD ROOM DOOR WILL OPEN WHEN NO ONE IS STANDING AT SINK. ITS PART OF SOP AFTER MAKING NON VEG PIZZA THE STAFF HAS TO WASH THIS BEFORE MAKING VEG PIZZA

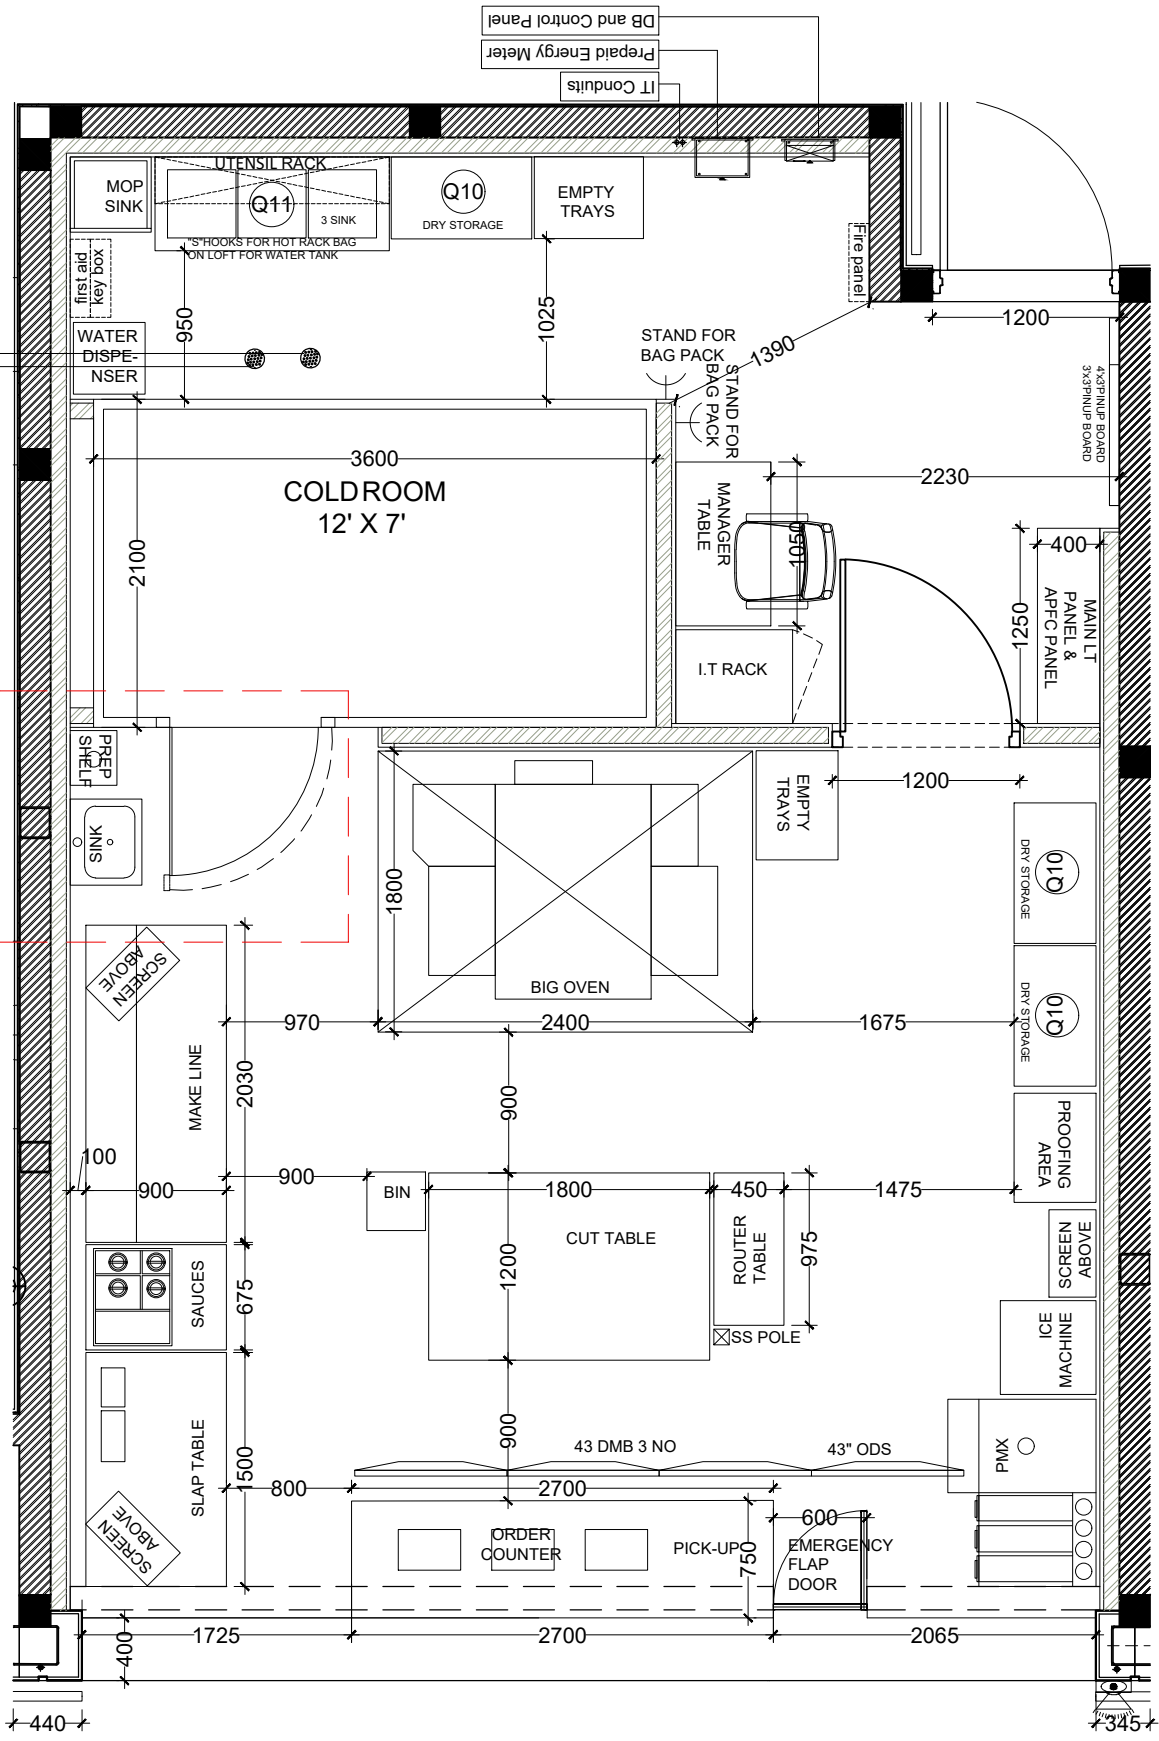



**Domino's Pizza**

JUBILANT FOODWORKS LTD.  
 (DOMINO'S PIZZA INDIA LTD.)  
 LOGIX TECHNO PARK, PLOT NO. 5,  
 TOWER - D, 5th FLOOR,  
 SECTOR - 127, NOIDA-201304,  
 PHONE: 0120-4090500, 4090594.

THESE PLANS & SPECIFICATIONS AS WELL AS DOMINO'S NAME & LOGO TRADEMARKS & DESIGN ARE THE EXCLUSIVE PROPERTY OF JUBILANT COMPANY. ANY REPRODUCTION, MODIFICATION, DISCLOSURE AND/OR USE OF THESE MATERIALS (OR BY PORTION OF THEM) WITHOUT DOMINO'S PRIOR WRITTEN CONSENT IS STRICTLY PROHIBITED.

**DISCLAIMER-**  
 IN CASE OF ANY SITE DISCREPANCY, PLEASE GET BACK TO CORPORATE DESIGN TEAM

JUBILANT FOODWORKS INDIA LTD.

PROJ : GMR 1D DELHI  
 TOTAL AREA : 670 SQFT  
 KITCHEN AREA : 502 SQFT  
 BOH AREA : 178 SQFT  
 ZONE : NORTH  
 COUNTRY : INDIA.

RESTAURANT NO.:

DRAWN BY : VARUN  
 CHECKED BY :  
 ISSUED ON : 26-09-2023

REVISION NO.	REVISION DATE
1	11-10-2023
2	20-10-2023
3	27-10-2023
4	-2022

REMARKS : REVISED AS COMMENT  
 SCALE : NOT TO SCALE.  
 SHEET NO. : 1  
 SHEET TITLE : PLAN

