



ELEVATION B-B

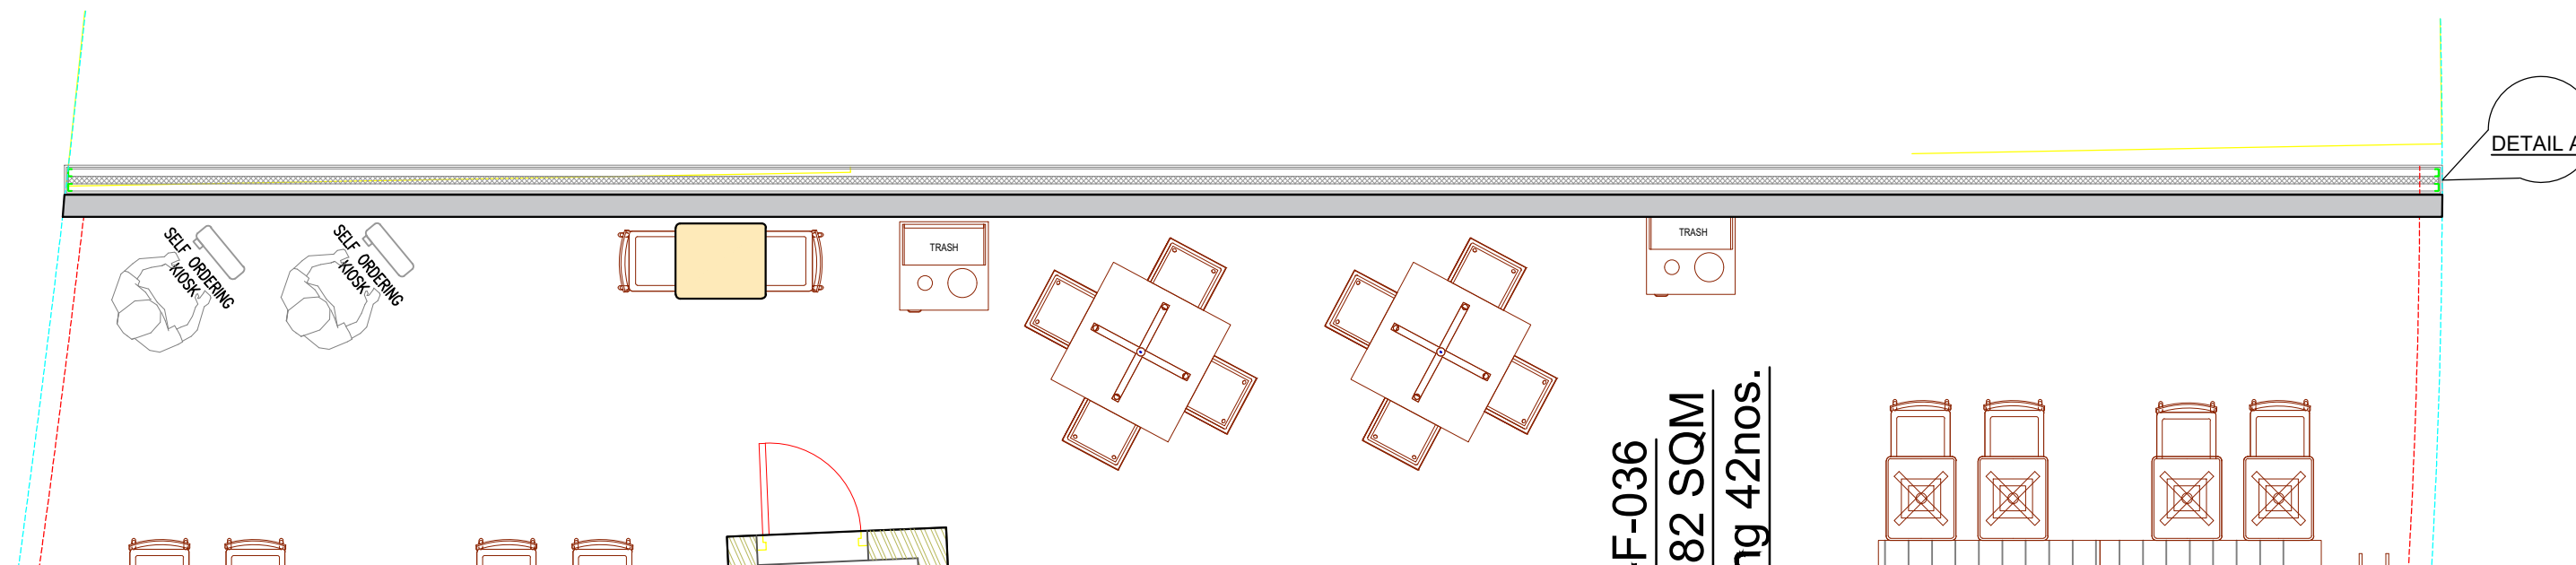

-F-036
82 SQM
1g 42nos.

PLAN

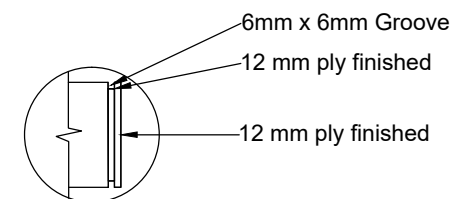

DETAIL A

SITE: FF-43_HYDERABAD AIRPORT_ Domestic	
DRAWING TITLE: ELEVATION 2_REV-3	
MADE BY	AASTHA
DATE	14TH MAR 2024 RO 01
 EVERSUB India Pvt Ltd <small>OFFICE :- SUBWAY SYSTEMS INDIA PRIVATE LIMITED, Avifa Space Solutions, 3rd Floor, Tower-B, Unit:23 Cyber Park, Gurgaon, Haryana, India-122002.</small>	