


NUMBERED LAYOUT

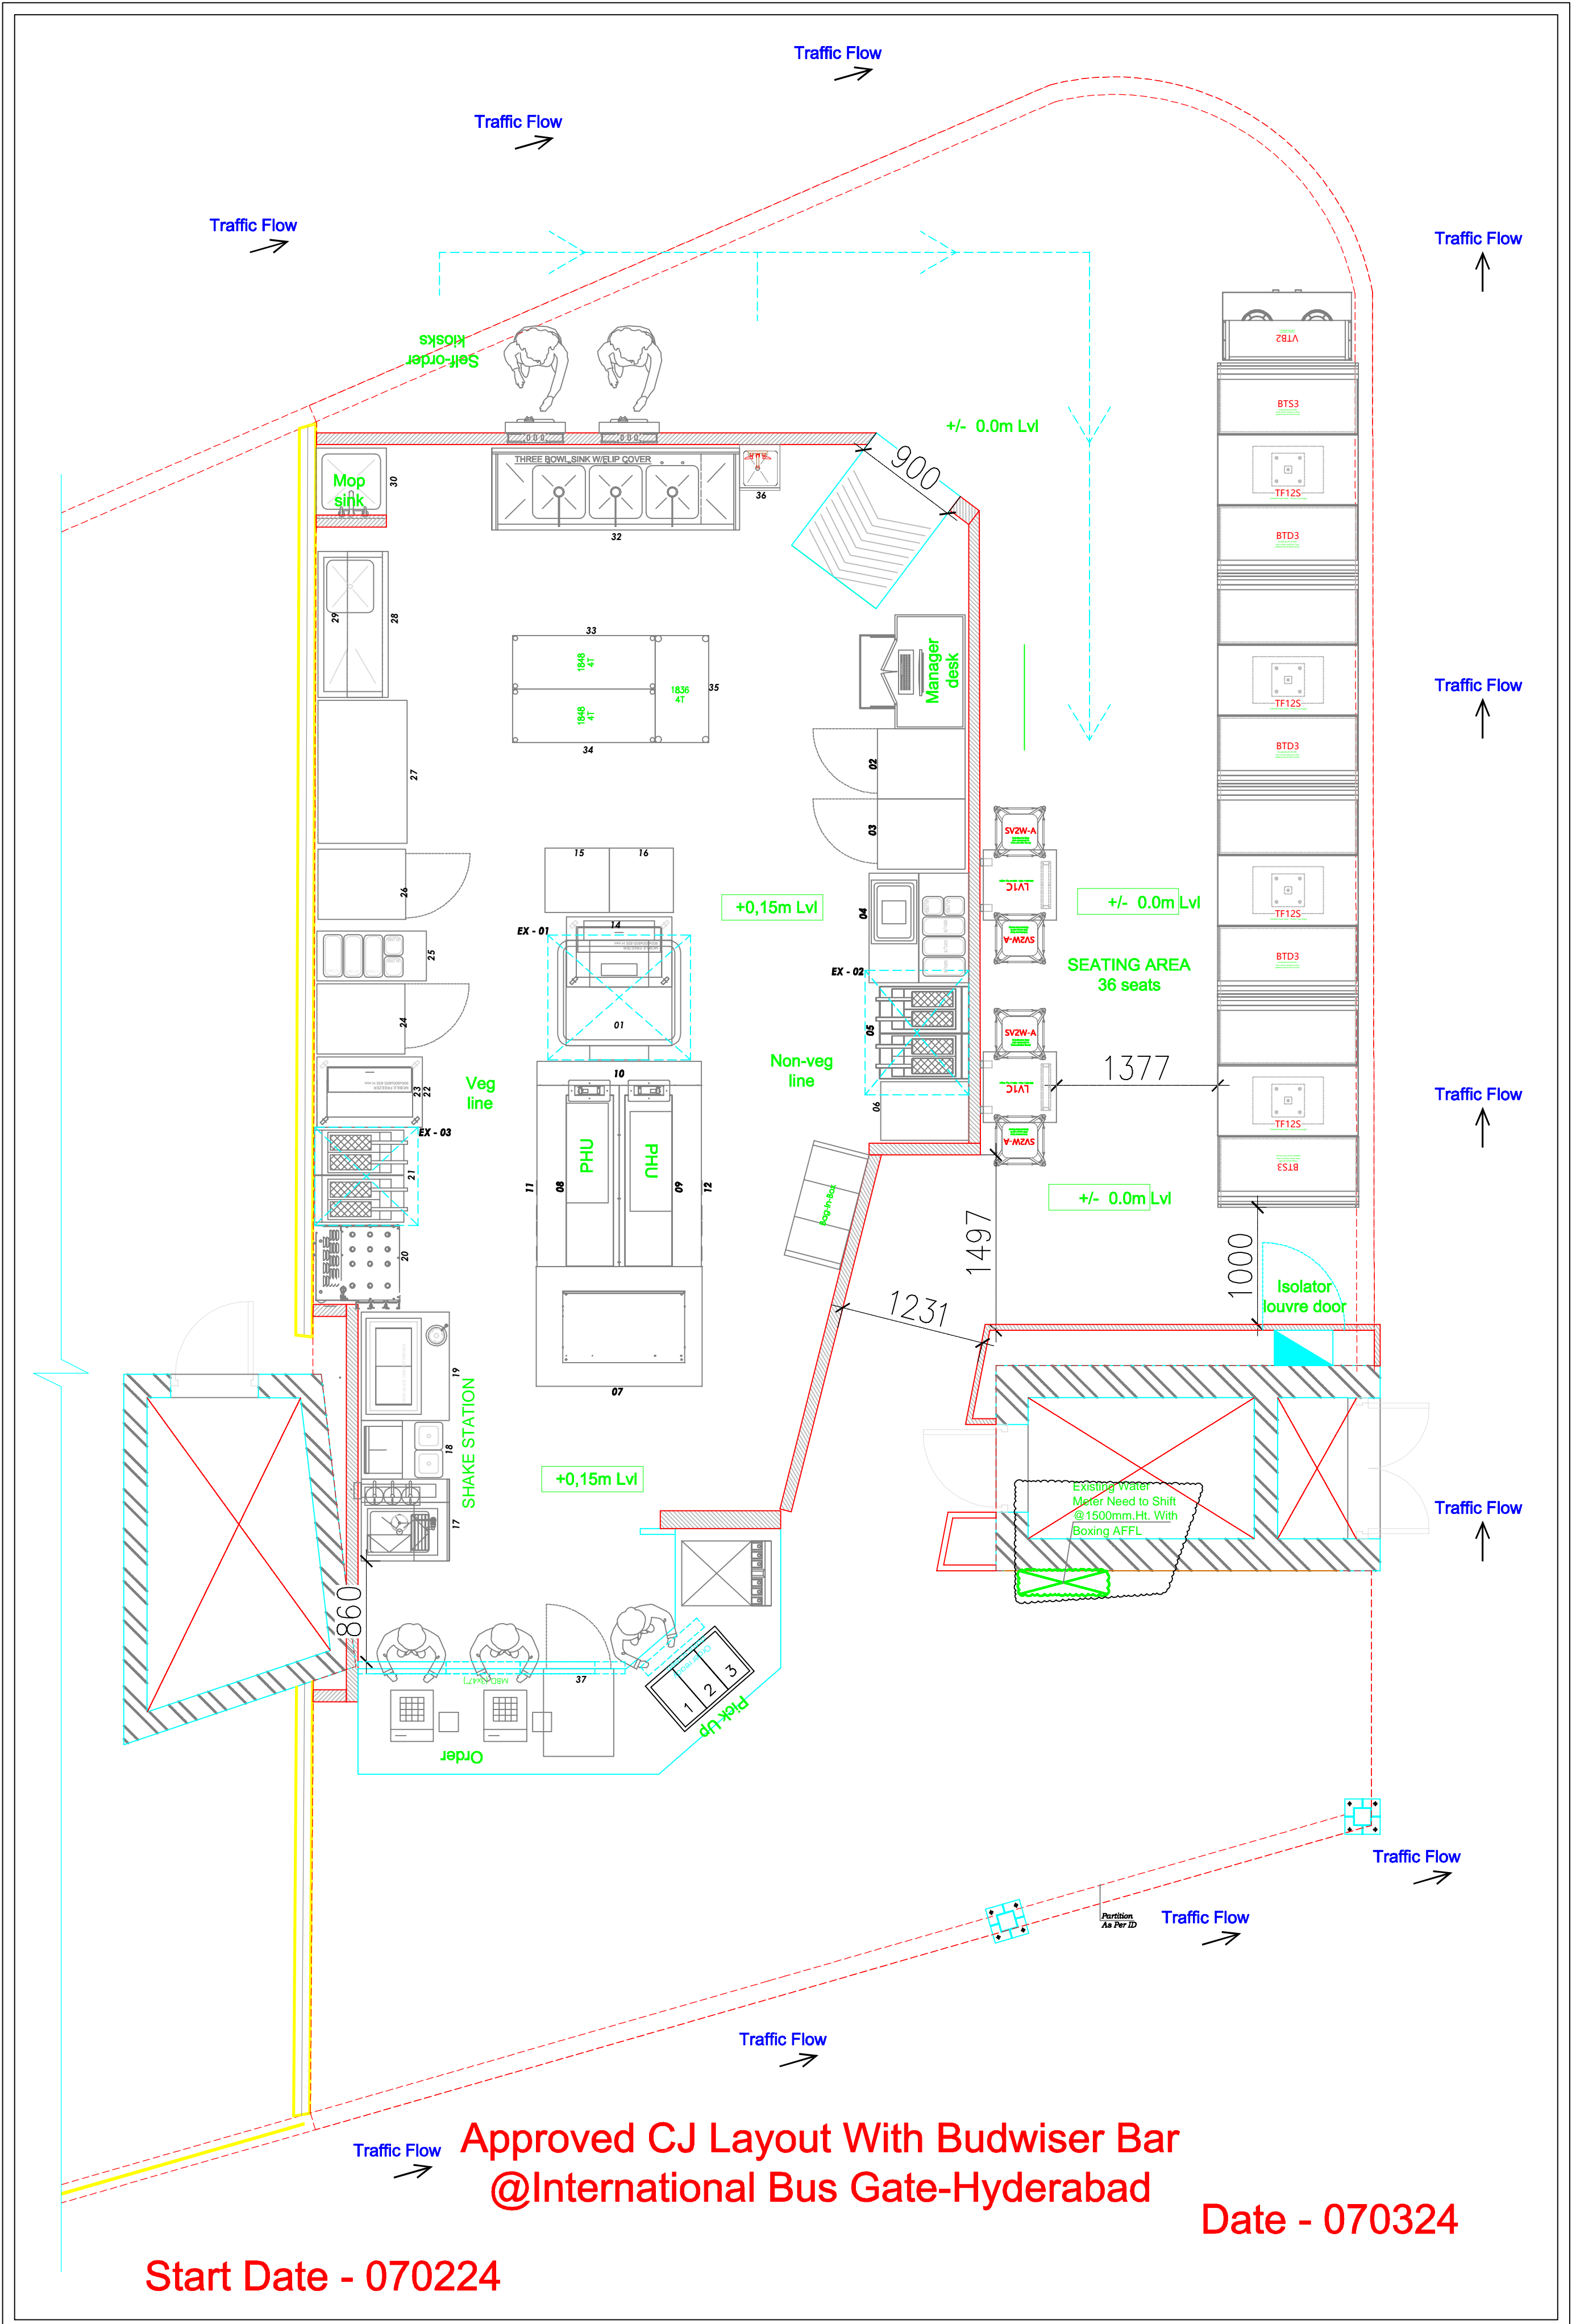

**Approved CJ Layout With Budwiser Bar
@International Bus Gate-Hyderabad**

Date - 070324

Start Date - 070224