

T1 LOUNGE INTERNATIONAL TERMINAL



BANGALORE INTERNATIONAL AIRPORT LIMITED
KEMPEGOWDA INTERNATIONAL AIRPORT, DEVANAHALLI, BENGALURU - 560 300.

CLIENT:



Travel Food Services Pvt Ltd

Shiv Sagar Estate, A-Block, 1st floor A.B.
Road Worli, Mumbai - 400 018
INDIA.
www.travelfoodservices.com

CONCEPT DESIGNER:



INTERIOR CONSULTANT:

Aura Dezyne
C - 45, North Bombay
Housing Society,
Juhu, Mumbai - 49.
Tel :+91 22 26127475

STAMP & SIGN

DATE

MEP CONSULTANT :



Address - A/12, 1st floor, Parle Society, Kol
Dongri, Vile Parle East, Mumbai - 400059.

STAMP & SIGN

DATE

GENERAL NOTES:

- DUCT SHALL BE THERMAL INSULATED FROM OUTSIDE.
- INITIAL DUCT SHALL BE ACOUSTIC INSULATED FROM INSIDE UP TO 2.4 METER.
- HEIGHT MENTIONED ARE AS PER INTERIOR LAYOUT. NEED TO BE VERIFIED AT SITE.
- TURNING/SPLITTER VANES SHALL BE PROVIDED WHEREVER SHOWN IN DRAWING.
- DUCT JOINT ARE TO BE PROVIDED WITH 6MM THICK NEOPRENE GASKET AND SILICON SEALANT.
- AVOID FLANGES, DAMPERS OR ANY OTHER DUCTING JOINT BELOW BEAM / CAPITAL.
- THERE SHOULD NOT BE ANY ELECTRICAL PANEL, EQUIPMENTS BELOW THE AC MACHINE.
- PROVISION OF REMOVABLE OR OPENABLE CEILING FOR SERVICING AND MAINTENANCE OF AC UNITS, DAMPERS & VAV BOX.
- DUCT, REFRIGERANT PIPING & DRAIN PIPING SHALL BE SUPPORTED AT REGULAR INTERVAL AT A DISTANCE OF 2.4METRE.
- ALL DIMENSIONS ARE IN MM.
- ALL AC CONDENSATE DRAIN PIPES RUNS AT 1:200 SLOP.


ALL DIMENSIONS ARE IN MM, UNLESS OTHERWISE SPECIFIED.

REVISION NO

SPORTS LOUNGE

WATER STATION

SPA

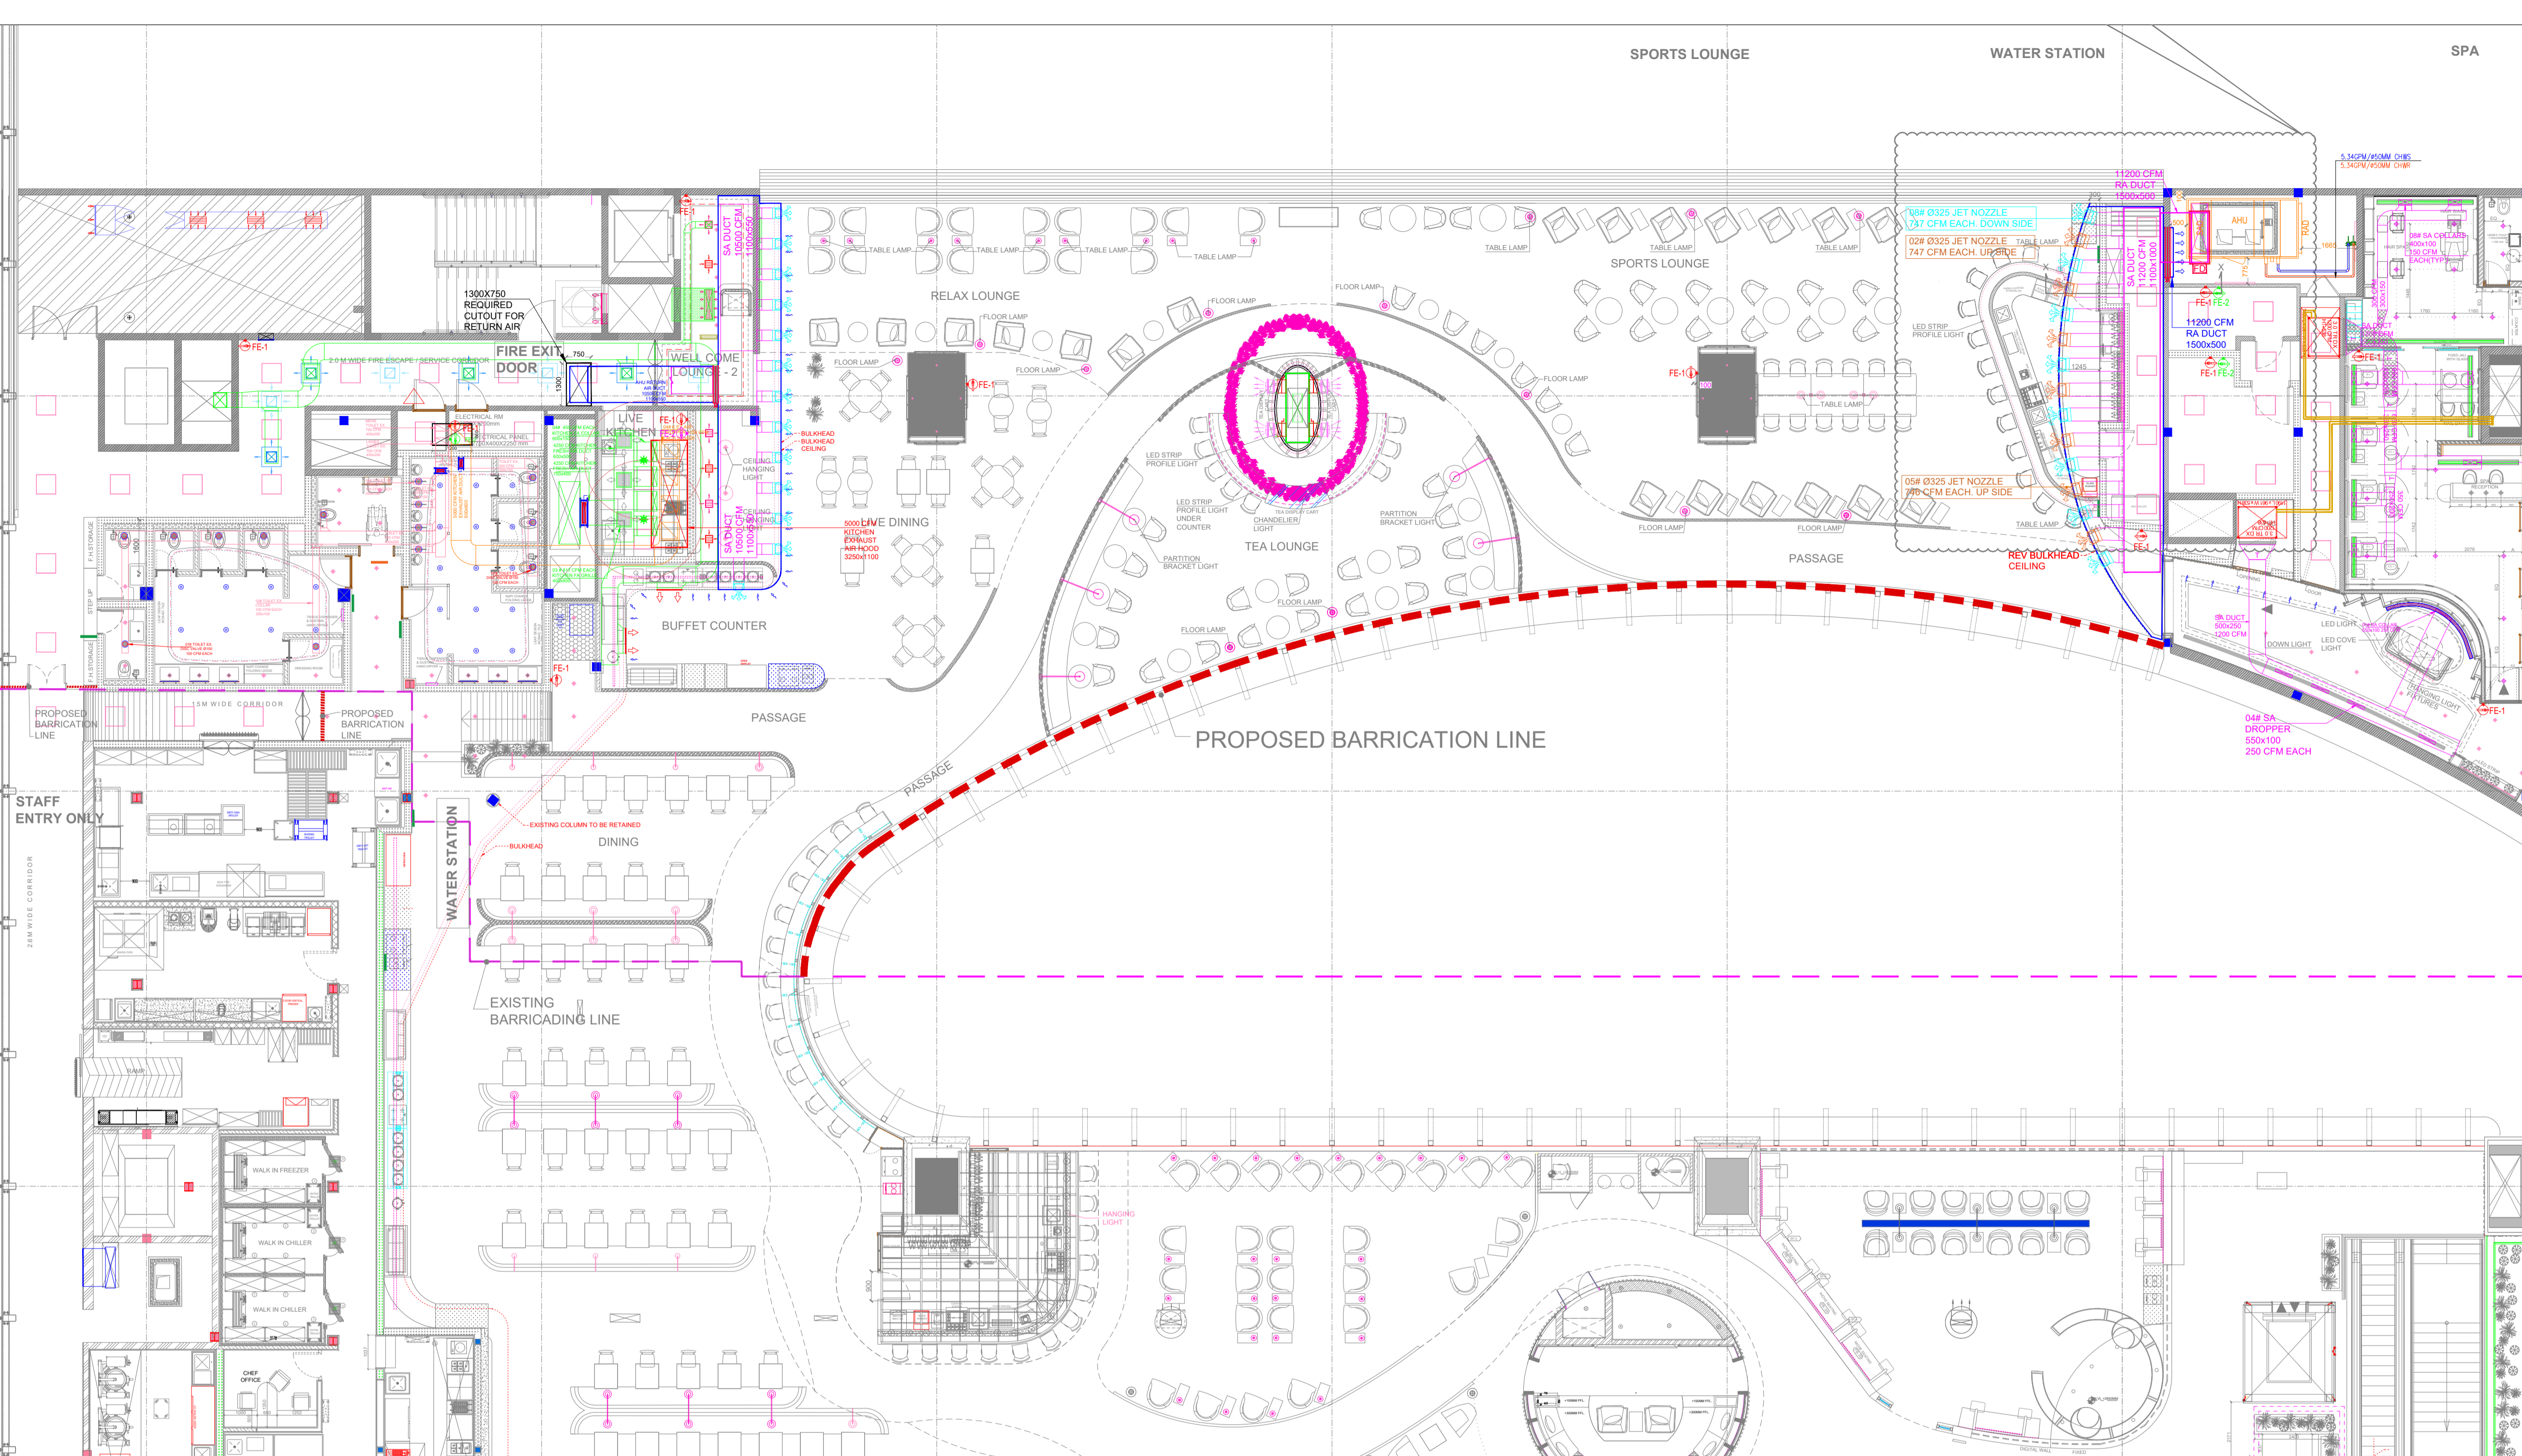


PROPOSED BARRIATION LINE

EXISTING BARRIADING LINE

FIRE EXTINGUISHER LEGEND:-

SR.	SYMBOL	DESCRIPTION
1.		FIRE EXTINGUISHER ABC-4KG
2.		FIRE EXTINGUISHER CO2-4.5KG
3.		FIRE EXTINGUISHER K TYPE-6KG
4.		FIRE EXTINGUISHER AR-AFFF-9LTR.

KEY PLAN

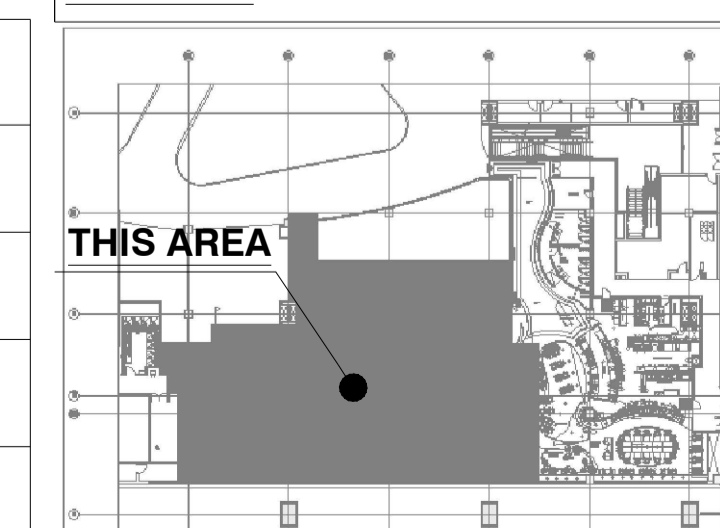

REV.NO. DESCRIPTION DATE

PROJECT NO.: BIAL-104/19-20 DWG NO.: B00B01-TFS-F_OL-DOM-02-DWG-0002

NAME	DATE	PROJECT:	SCALE
DSGN	HK 05/06/2024	T1 LOUNGES: International Lounge Phase 2	NTS
DRAWN	HK 05/06/2024		SHEET SIZE
AUTH	SK 05/06/2024		A0
APPD	SK 05/06/2024		COMPASS

DWG TITLE: PHASE 2 - FIRE EXTINGUISHER LAYOUT

RELEASED FOR INFORMATION REVIEW gFC AS-BUILT