
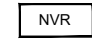

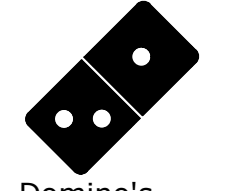
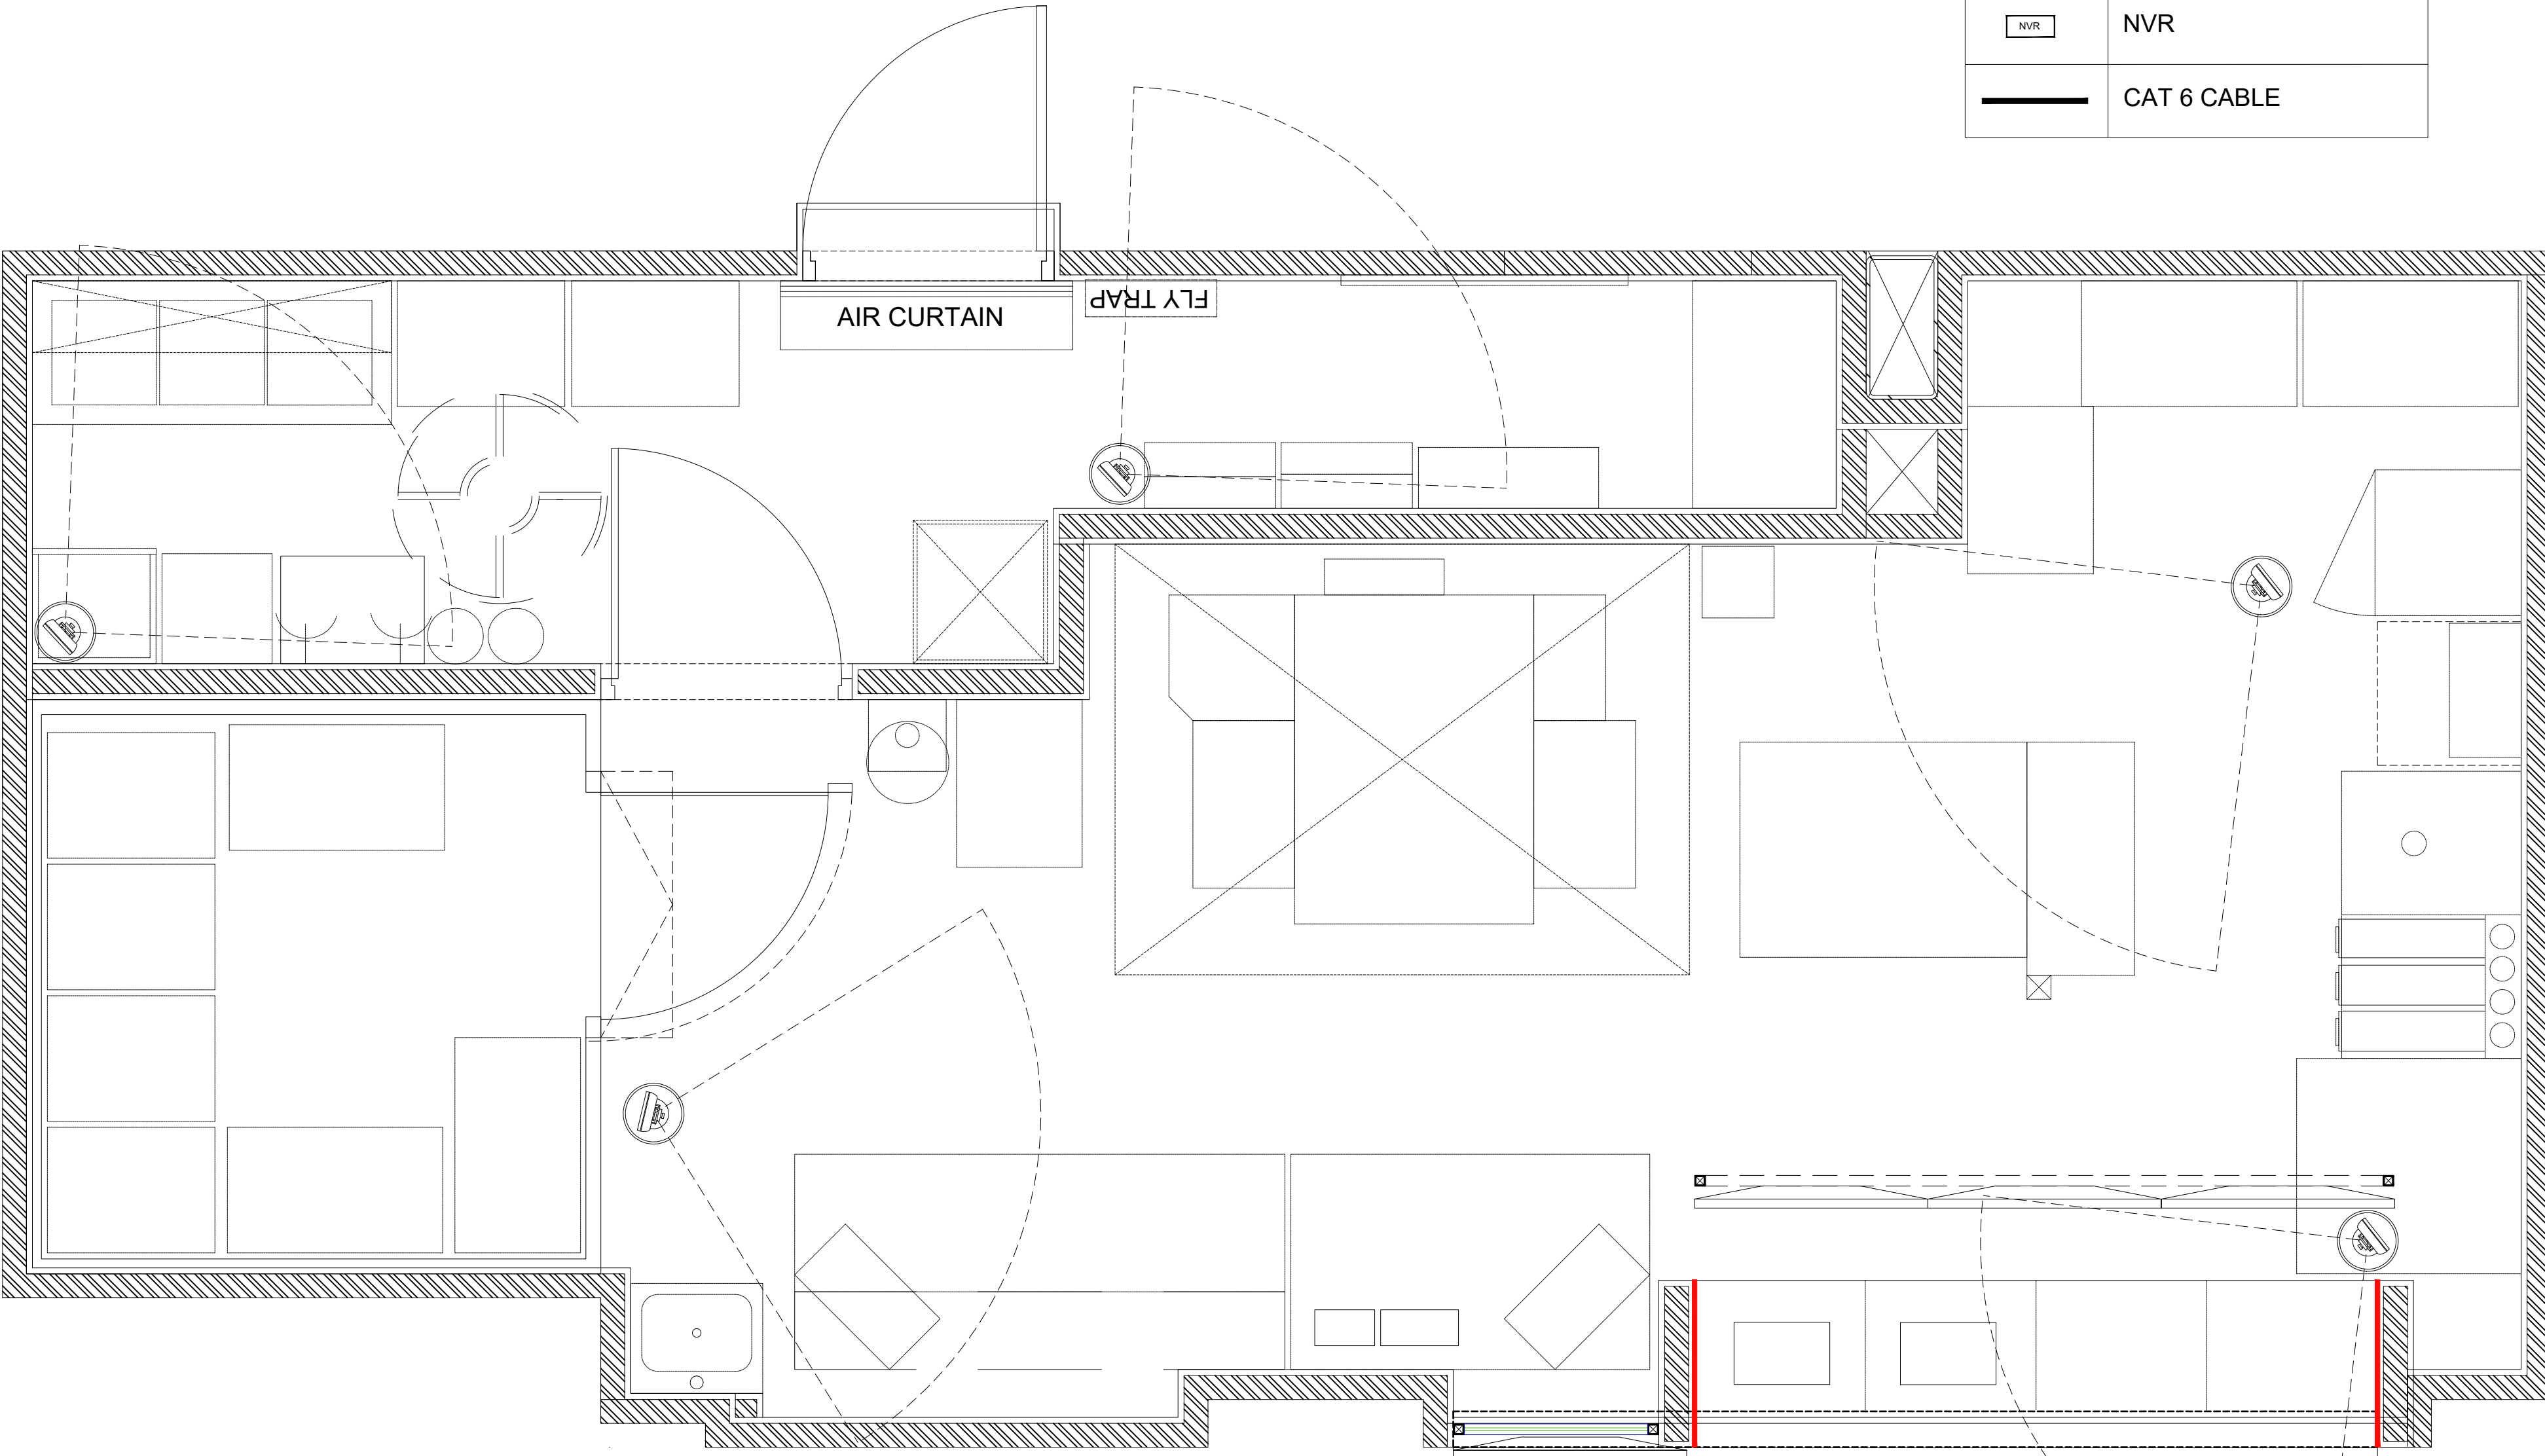


CCTV SYS LEGEND:-

SYMBOL	DESCRIPTION
	FIXED DOME CAMERA IR RANGE - UPTO 15FT
	NVR
	CAT 6 CABLE



**Domino's
Pizza**

JUBILANT FOODWORKS LTD.
(DOMINO'S PIZZA INDIA LTD.)
LOGIX TECHNO PARK, PLOT NO. 5,
TOWER - D, 5th FLOOR,
SECTOR - 127, NOIDA-201304,
PHONE: 0120-4090500, 4090594.

THESE PLANS & SPECIFICATIONS AS WELL AS DOMINO'S
NAME & LOGO, TRADEMARKS & DESIGNS ARE THE EXCLUSIVE
PROPERTY OF JUBILANT COMPANY. ANY REPRODUCTION,
MODIFICATION, DISCLOSURE AND/OR USE OF THESE
MATERIALS (OR BY PORTION OF THEM) WITHOUT DOMINO'S
PRIOR WRITTEN CONSENT IS STRICTLY PROHIBITED.

DISCLAIMER-
IN CASE OF ANY SITE DISCREPANCY,
PLEASE GET BACK TO CORPORATE
DESIGN TEAM

JUBILANT FOODWORKS
INDIA LTD.

PROJ : NIA

ZONE : NORTH

COUNTRY : INDIA.

RESTAURANT NO. : .

CARPET AREA : 521 SQ.FT.

CUSTOMER AREA : - SQ.FT.

KITCHEN AREA : 397 SQ.FT.

BOH AREA : 124 SQ.FT.

NO. OF COVERS :
NO. OF TABLE :
BOTTOM OF SLAB : -
BOTTOM OF BEAM : -
SHUTTER OPENING HT. : -

DRAWN BY : VARUN

CHECKED BY :

ISSUED ON : 09-12-2024

REVISION NO.	REVISION DATE
1	-2024
2	-2024
3	-2024
4	-2024

REMARKS :

SCALE : NOT TO SCALE.

SHEET NO. : 12
SHEET TITLE : CAMERA PLAN

TENTATIVE DWG