


NOTE:
THIS DRAWING & DESIGN IS THE COPYRIGHT OF THE DESIGNER. NO PORTION MAY BE REPRODUCED WITHOUT THE WRITTEN PERMISSION OF THE DESIGNERS

1. ALL DIMENSIONS ARE INCLUDING FINISHES
2. DO NOT SCALE DRAWING. ONLY MENTIONED DIMENSIONS ARE TO BE CONSIDERED.
3. ALL DIMENSIONS MUST BE CHECKED BEFORE COMMENCING WORK ON SITE.
4. ANY DISCREPANCIES SHALL BE BROUGHT UNDER THE NOTICE OF ARCHITECTS PRIOR COMMENCEMENT OF WORK.

REVISION

S.NO.	REMARKS	DATE
1	REV 1	-
2	REV 2	
3	REV 3	
4	REV 4	
5	REV 5	
6	REV 6	
7	REV 7	
8	REV 8	

ARCHITECT / INTERIOR DESIGN

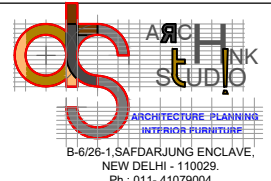

ARCHITECTURE PLANNING
INTERIOR FURNITURE
B-6/26-1, SAFDARJUNG ENCLAVE,
NEW DELHI - 110029.
Ph.: 011-41079004

CONSULTANT

-

CONSULTANT


-

RELEASE FOR


INFORMATION	TENDER	CONSTRUCTION	AS BUILT

TITLE
MANAGER TABLE DETAIL


DATE	26-10-2023
SCALE	NTS
DRAWN BY	ANKITA
CHECKED BY	AR.ANKIT
PRINTED BY	-
DWG. NO.	WD-D-30

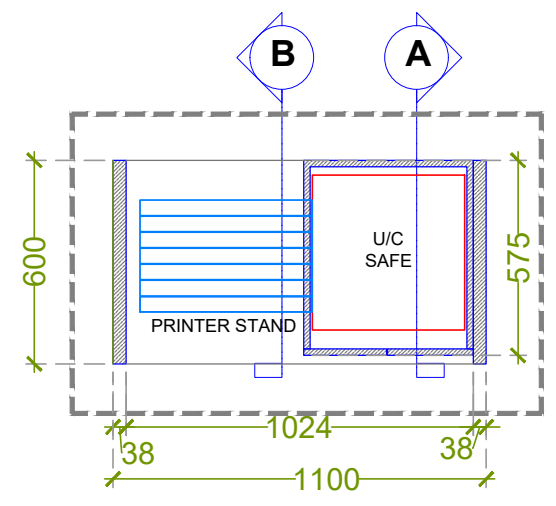


PLAN

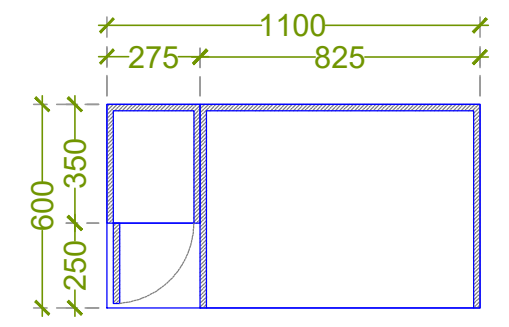


OVERHEAD CABINET SECTIONAL PLAN

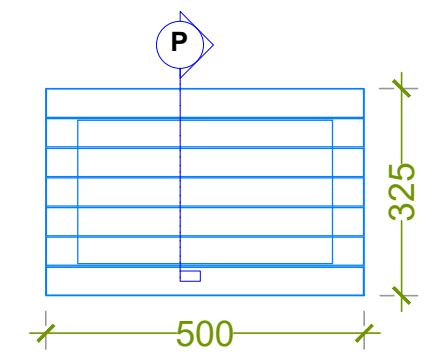


PLAN OF MS PRINTER STAND

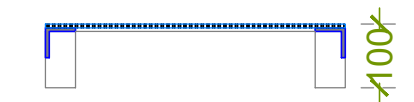


SECTIONAL ELEVATION P

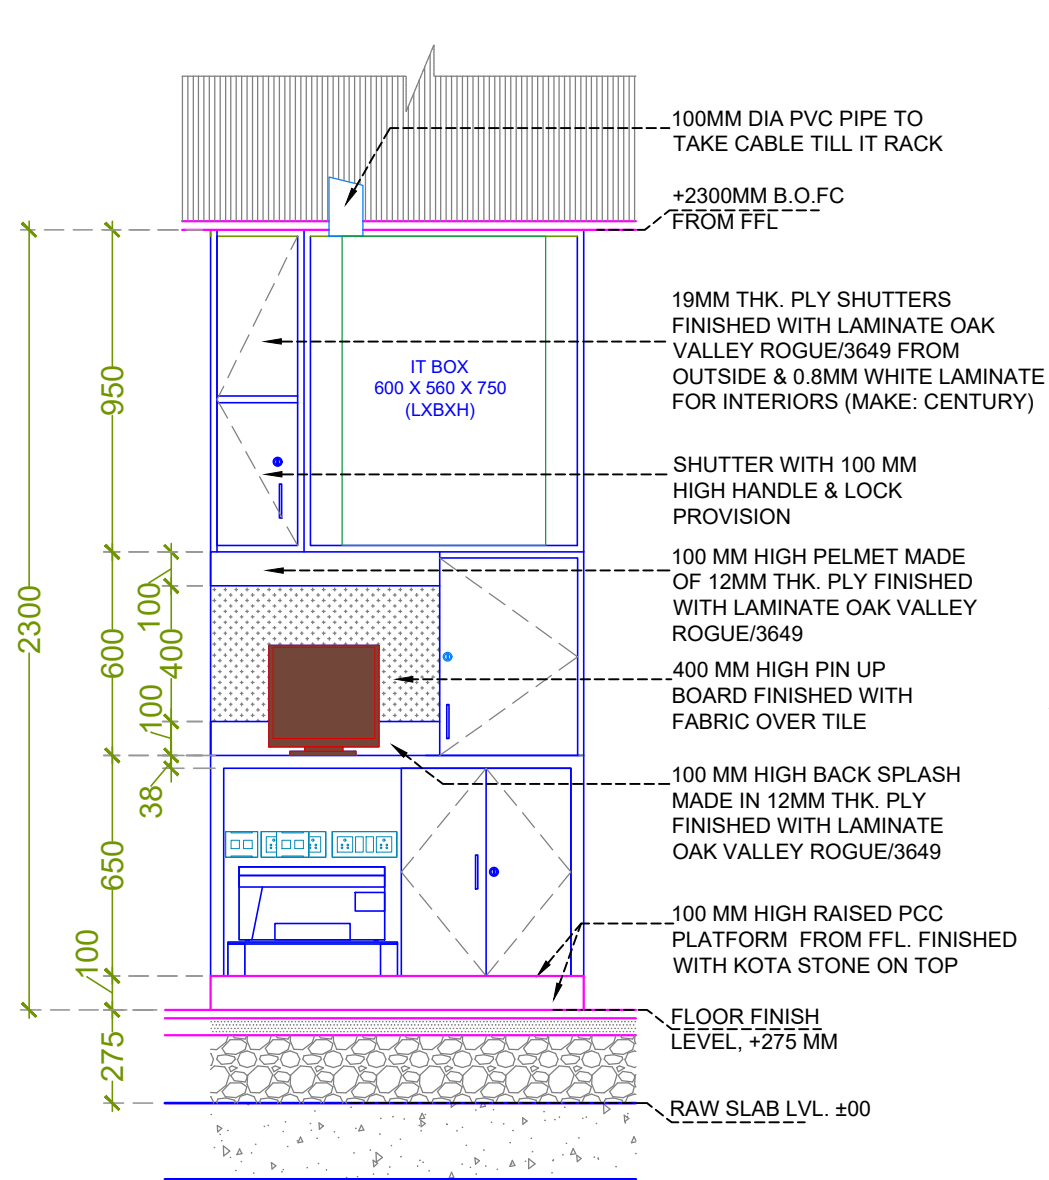

FRONT ELEVATION

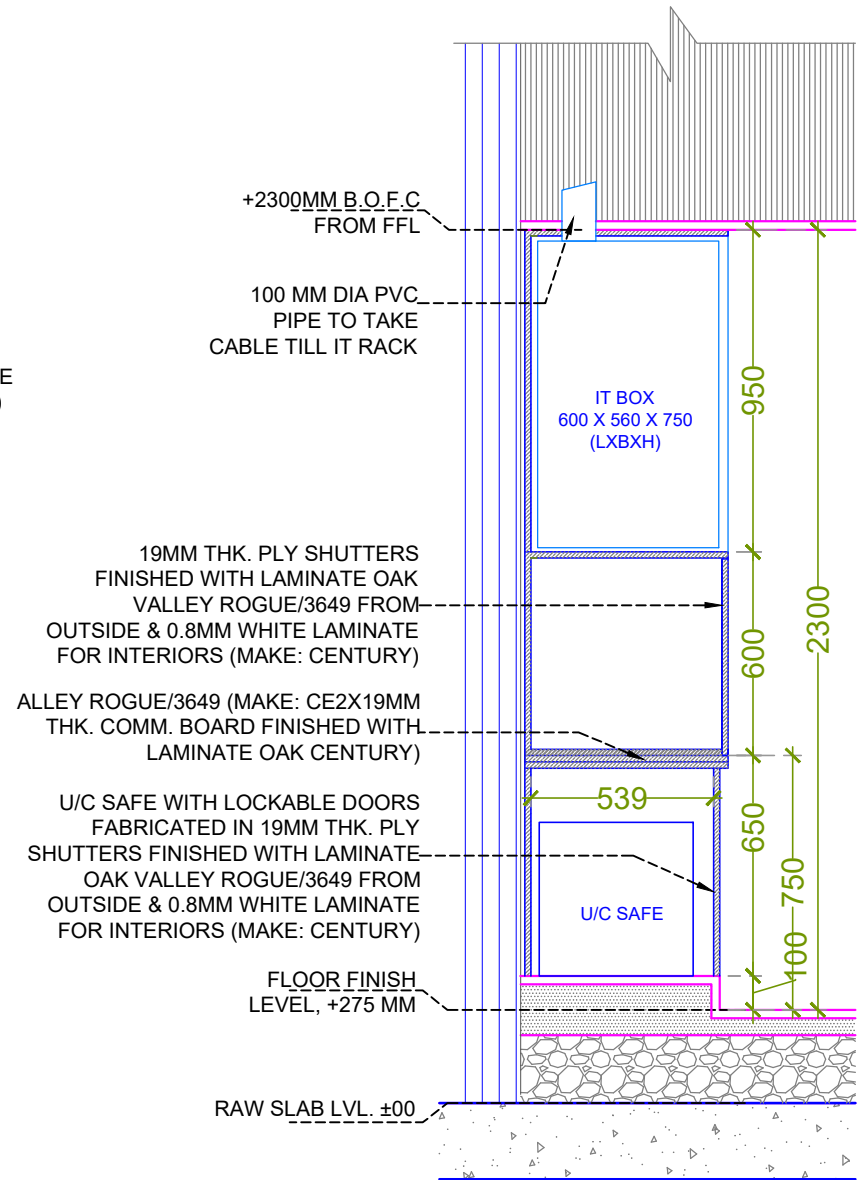

SECTIONAL ELEVATION-A

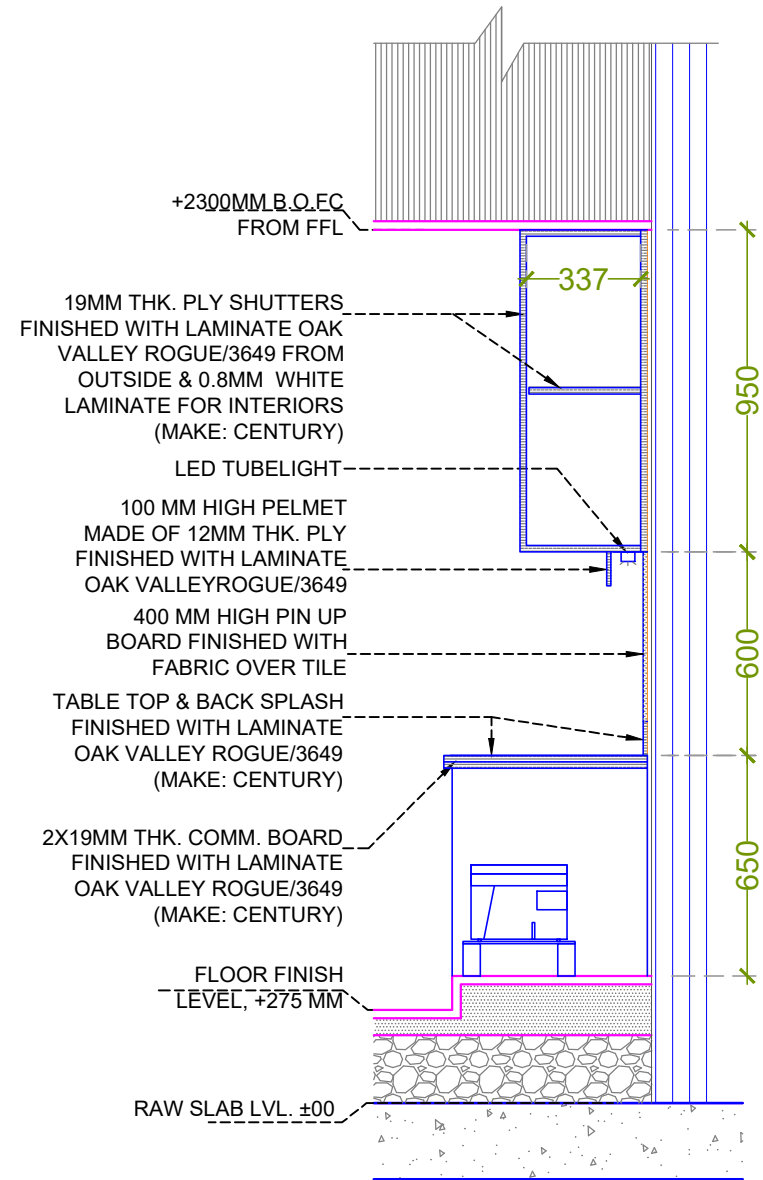

SECTIONAL ELEVATION-B