


CARD HOLDER -RIGHT SIDE WALL ELEVATION

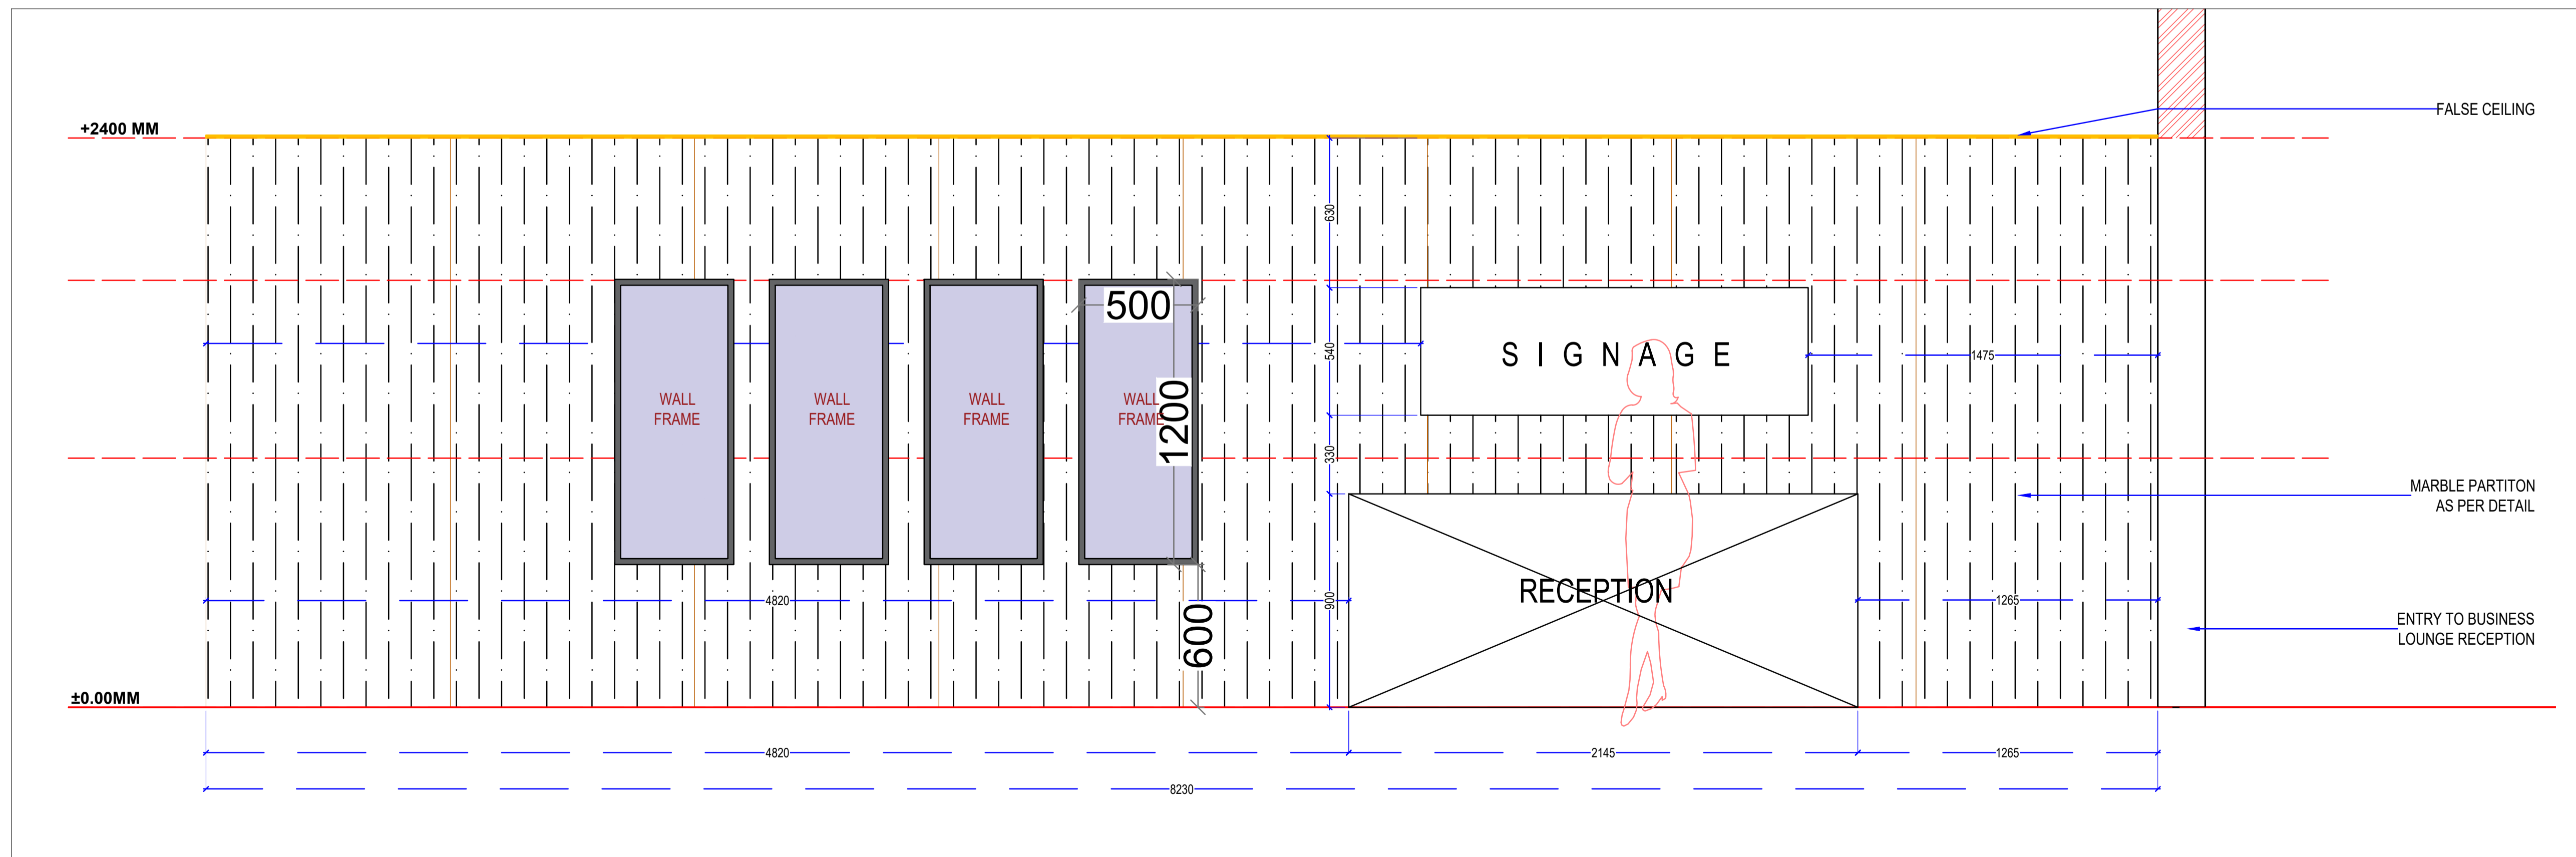

BUSINESS LOUNGE - RIGHT SIDE WALL ELEVATION

LEGEND

BCL & CHL RECEPTION WALL ELEVATION

SIGN

STAMP

CLIENT

TFS

PROJECT

CHENNAI T2 LOUNGE

BUSINESS LOUNGE

- NOTES :
- ALL DRAWING IS IN MM
 - THIS DRAWING IS A RIGHT & PROPERTY OF ARCHITECT NOT TO BE PRODUCED, COPIED, HANDED OVER TO THIRD PARTY OR USED FOR ANY OTHER PURPOSE OTHER THAN FOR WHICH IT IS INTENDED AND REMAIN OUR SOLE PROPERTY.
 - ONLY WRITTEN DIMENSIONS TO BE FOLLOWED.
 - THE CONTRACTOR MUST CHECK ALL DIMENSIONS & DETAILS & BE RESPONSIBLE FOR THE SAME. ANY DISCREPANCY SHALL BE BROUGHT TO THE NOTICE OF THE ARCHITECT
 - THIS DRAWING SHOULD BE READ IN CONJUNCTION WITH RELEVANT WORKING & DETAILED DRAWINGS.
 - ALL DIMENSIONS SHALL BE VERIFIED ON SITE PRIOR TO START OF WORK

ara
DESIGNS

1st flr dwarka, 57 tagore road, santacruz west, mumbai 400 054
Tel : 26482236 / 26482237

SCALE NTS

DRN. BY

DATE

JOB/DRG. NO

17.08.23